
SURVEY IN THE E 1/2 SECTION 20, T18S, R3W MC PHERSON, COUNTY, KANSAS

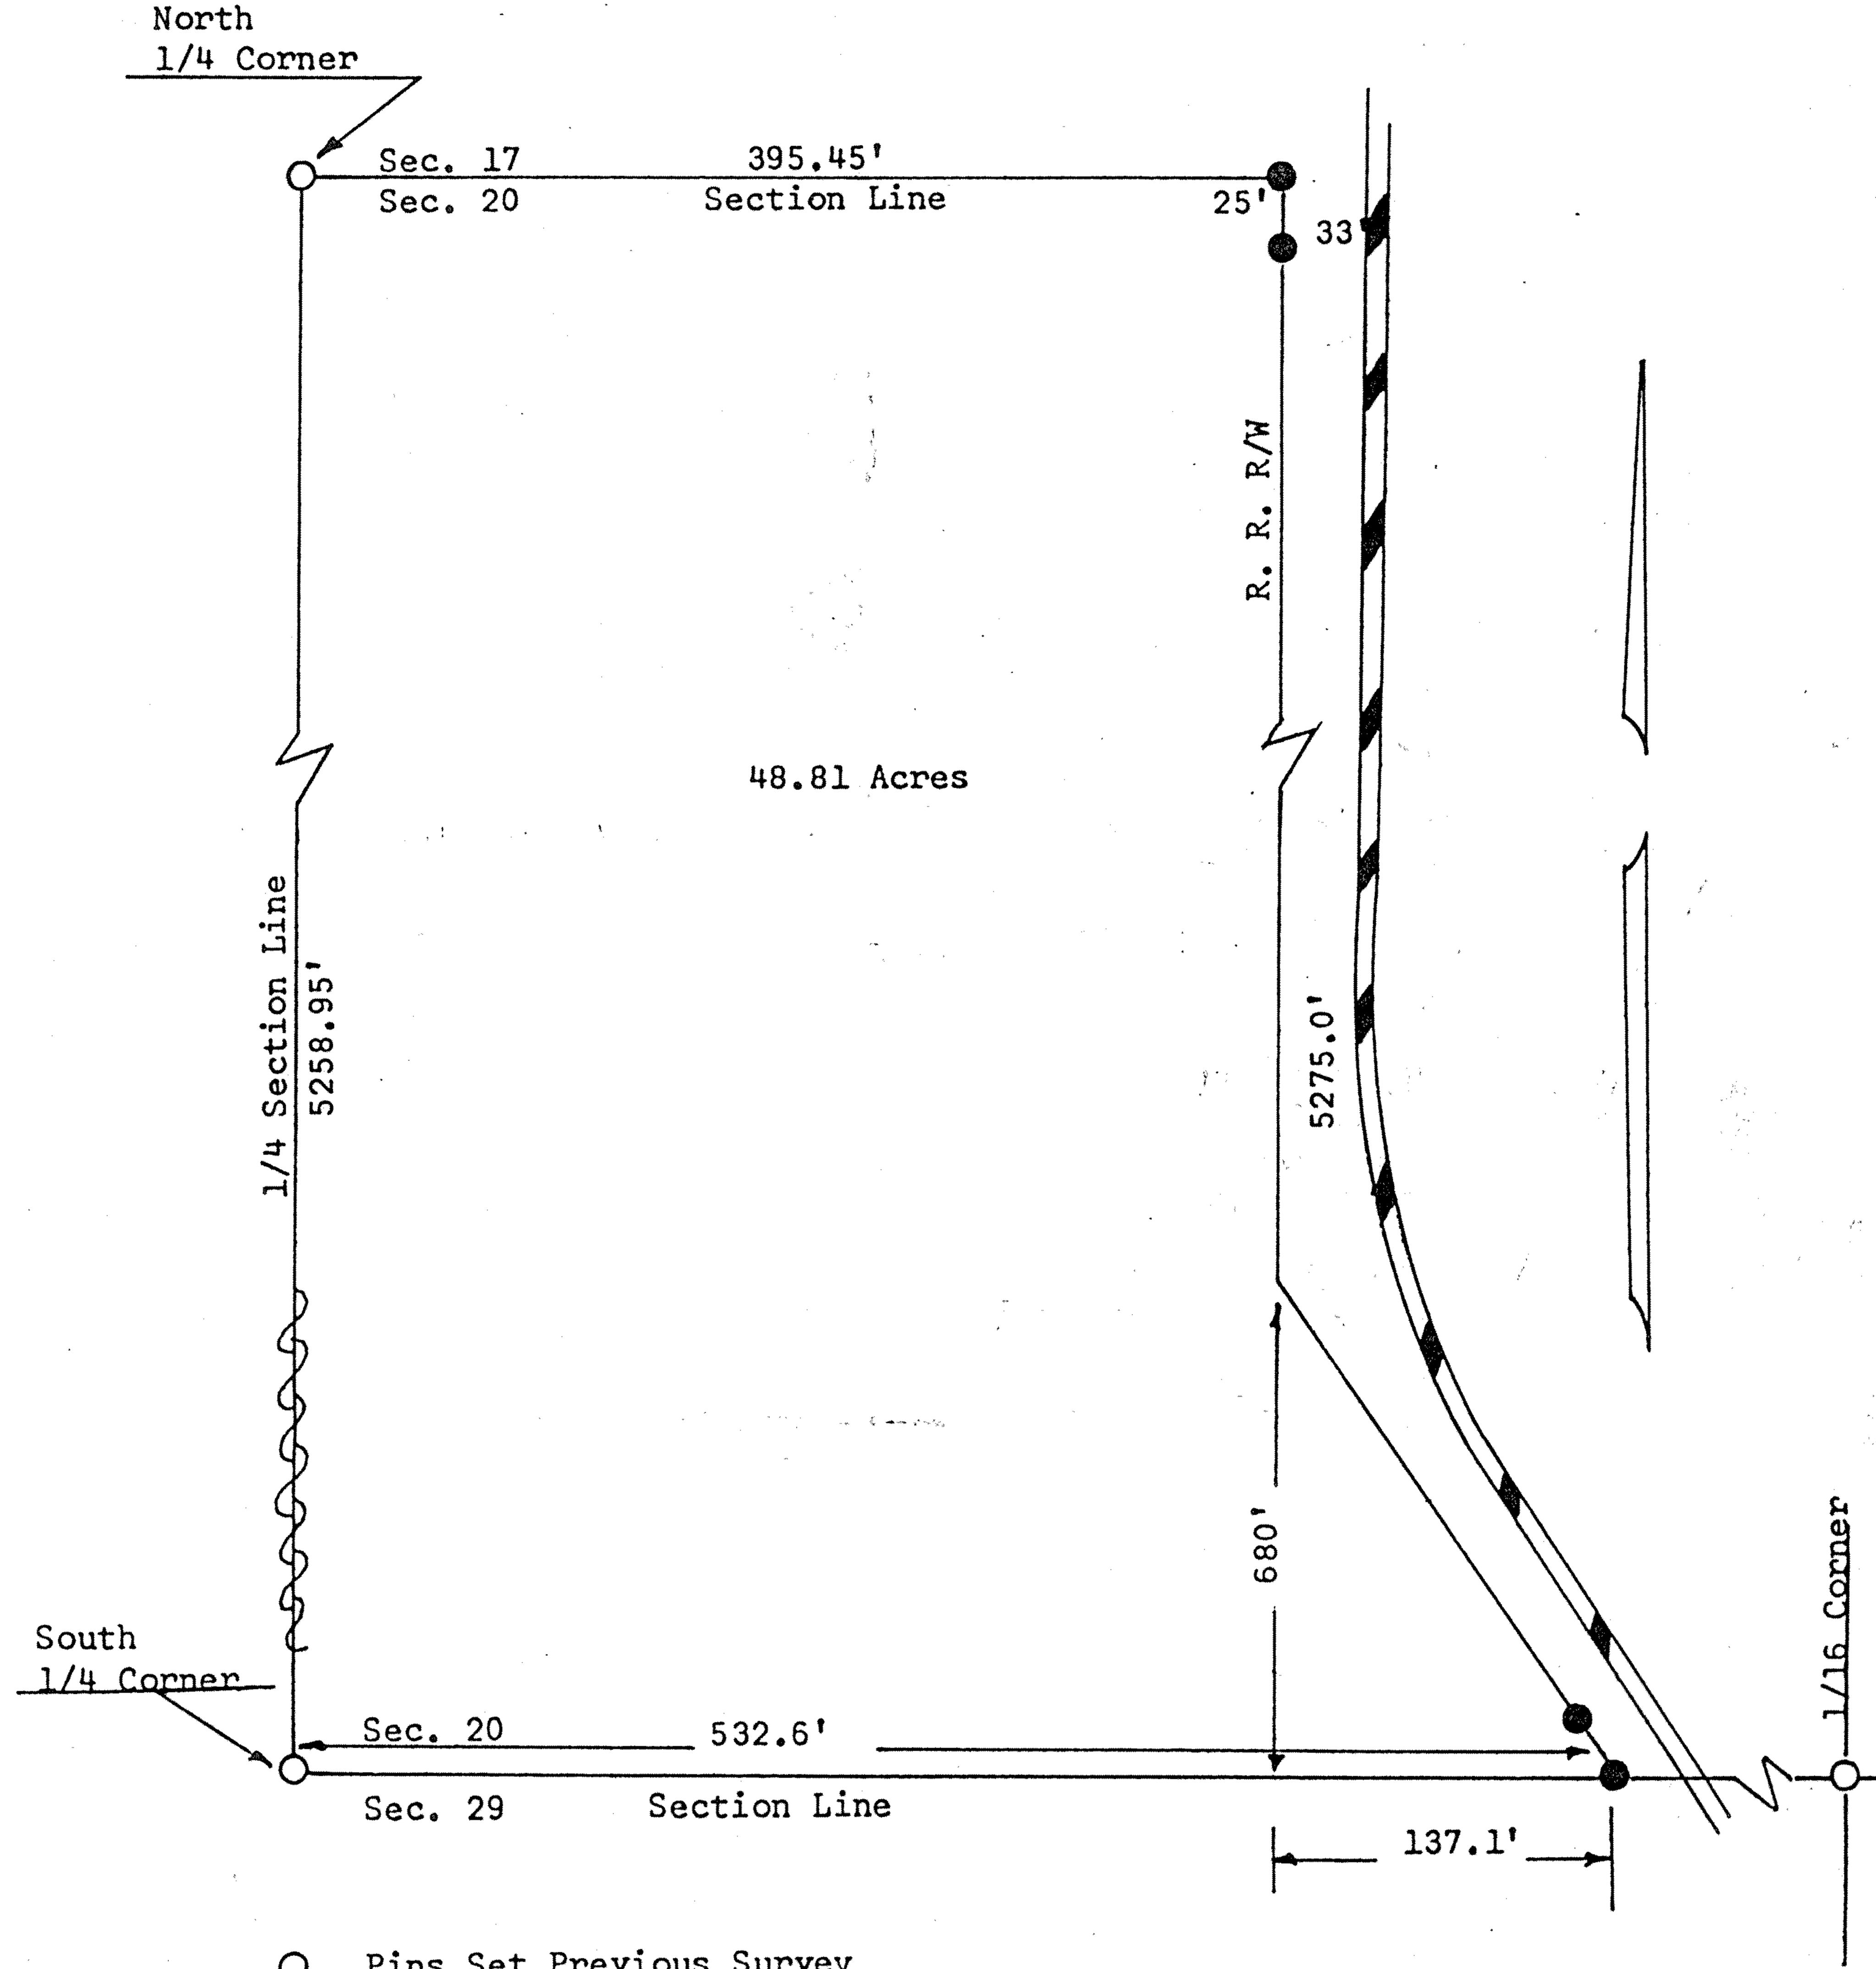

- O Pins Set Previous Survey
- Pins Set this Survey

State of Kansas) SS County of McPherson)

I, Francis Rankin, County Engineer of McPherson County, Kansas, do hereby certify that under my supervision a survey was made of a tract of land in the E 1/2 Section 20, T18S, R3W of the 6th P.M. and described as follows:

Beginning at the North 1/4 Corner between Section 17 and 20, T18S, R3W; thence East on Section Line 395.45 feet to the West Right of Way line of the Union Pacific Railroad; thence South 5275 feet along said line to the South Section Line of said section; thence West on Section Line 532.6 feet to the South 1/4 Section Line; thence North on the 1/4 Section Line 5258.95 feet to the place of beginning.

The land herein described contains 48.81 acres more or less. Survey called for by Dale Miller Signed this -6 day September, 1966

F R Rankin

F. R. Rankin
County Engineer
McPherson, Kansas

HILLIAM