

## DEIVILE, 1 .ZI. 423 West 1st Ave. • Hutchinson, Kansas 67501 Phone 316 665-7032 • FAX 316 663-7401

http://www.adultpdf.com Created by TIFF To PDF trial version, to remove this mark, please register this software.

Project No. G96-172


SURVEY FOR: TROY WAHL

DESCRIPTION:

A portion of the Southwest Quarter of Section 20, Township 18 South, Range 3 West

of the 6th Principal Meridian described as follows:

Commencing at the Southeast corner of the Southwest Quarter of Section 20, Township 18 South, Range 3 West of the 6th Principal Meridian; thence West along the South line of said Southwest Quarter 1938.00 feet for the point of beginning; thence continuing West along said section line 559.00 feet; thence with a deflection angle 90'00'00" right-North 779.00 feet; thence with a deflection angle 90'00'00" right-East 559.00 feet; thence with a deflection angle 90'00'00" right-South 779.00 feet to the point of beginning containing 9.997 Acres in McPherson County, Kansas subject to a road right-of-way easement across the South 20.00 feet thereof and any other easements of record.

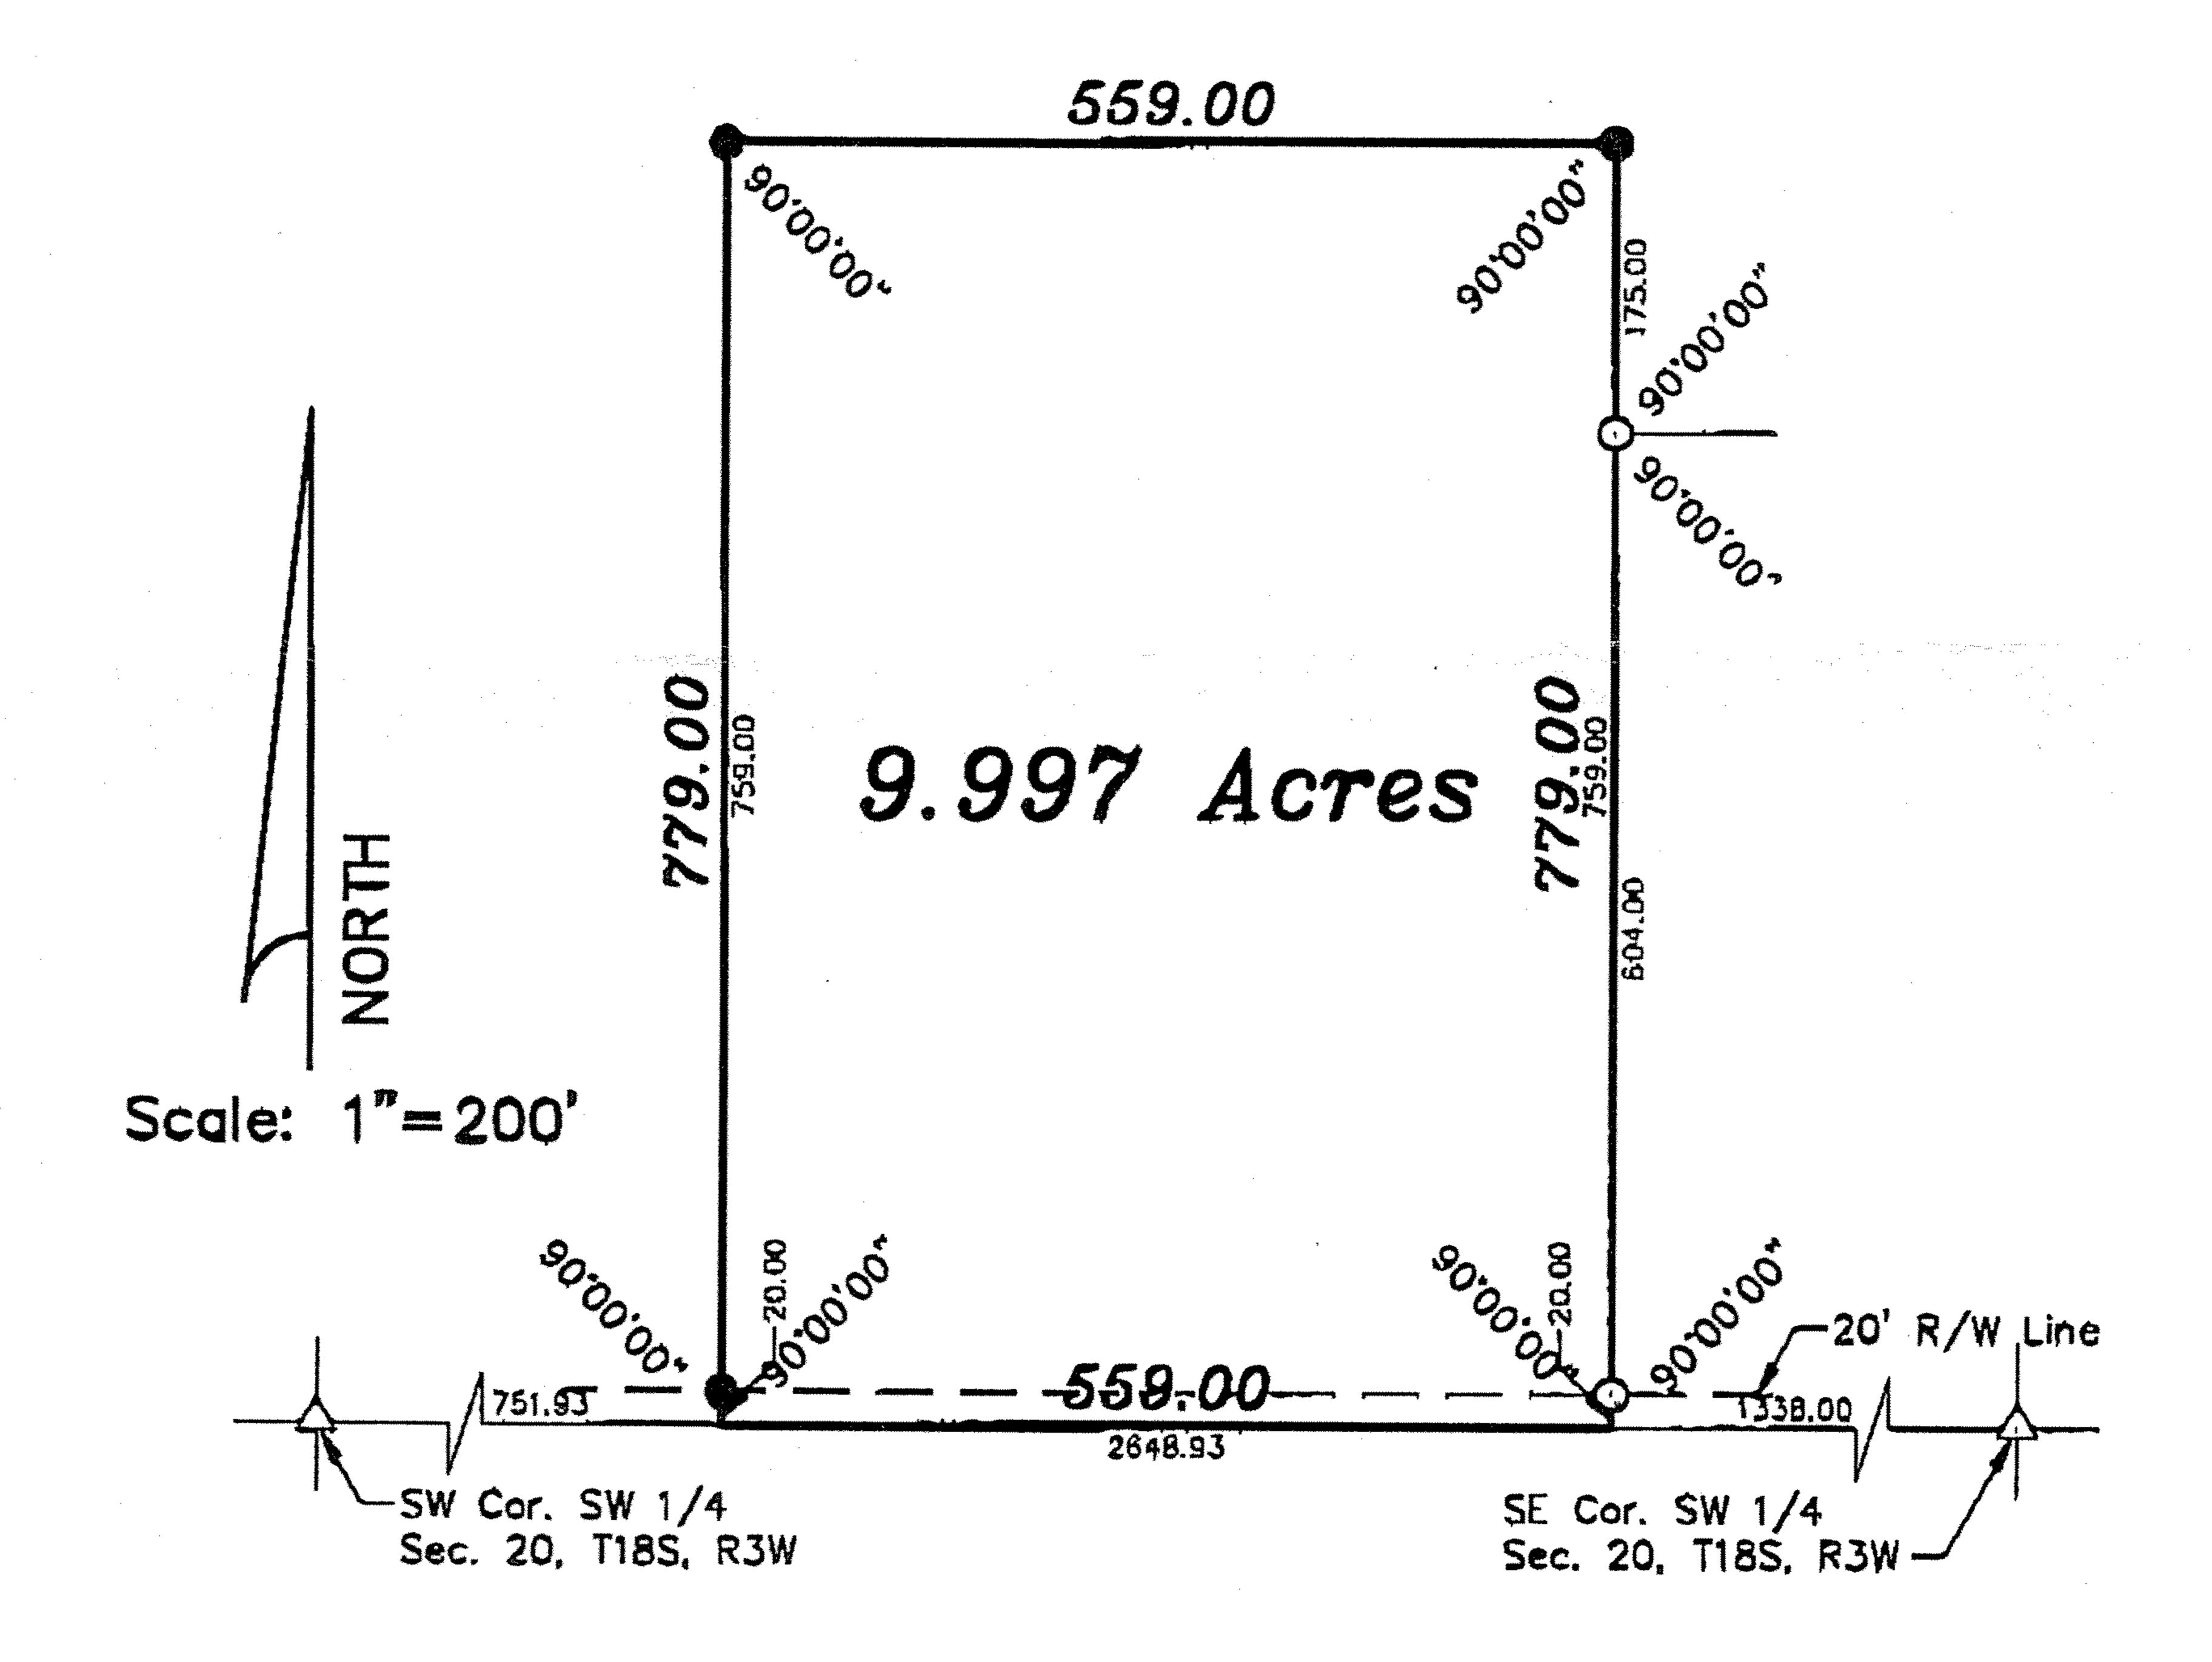

Sectional Monument Found

Survey Monument Found
5/8" x 24" Iron Rebar Set

I hereby certify this plat to be a true, correct and complete representation of described above as surveyed under my supervision.

Dated: March 26, 1996

Copyright @ 1996 Garber Surveying Service, P.A.