
A SURVEY OF A TRACT OF LAND IN THE SW1/4, SECTION 20, T185, R3W MCPHERSON COUNTY, KANSAS

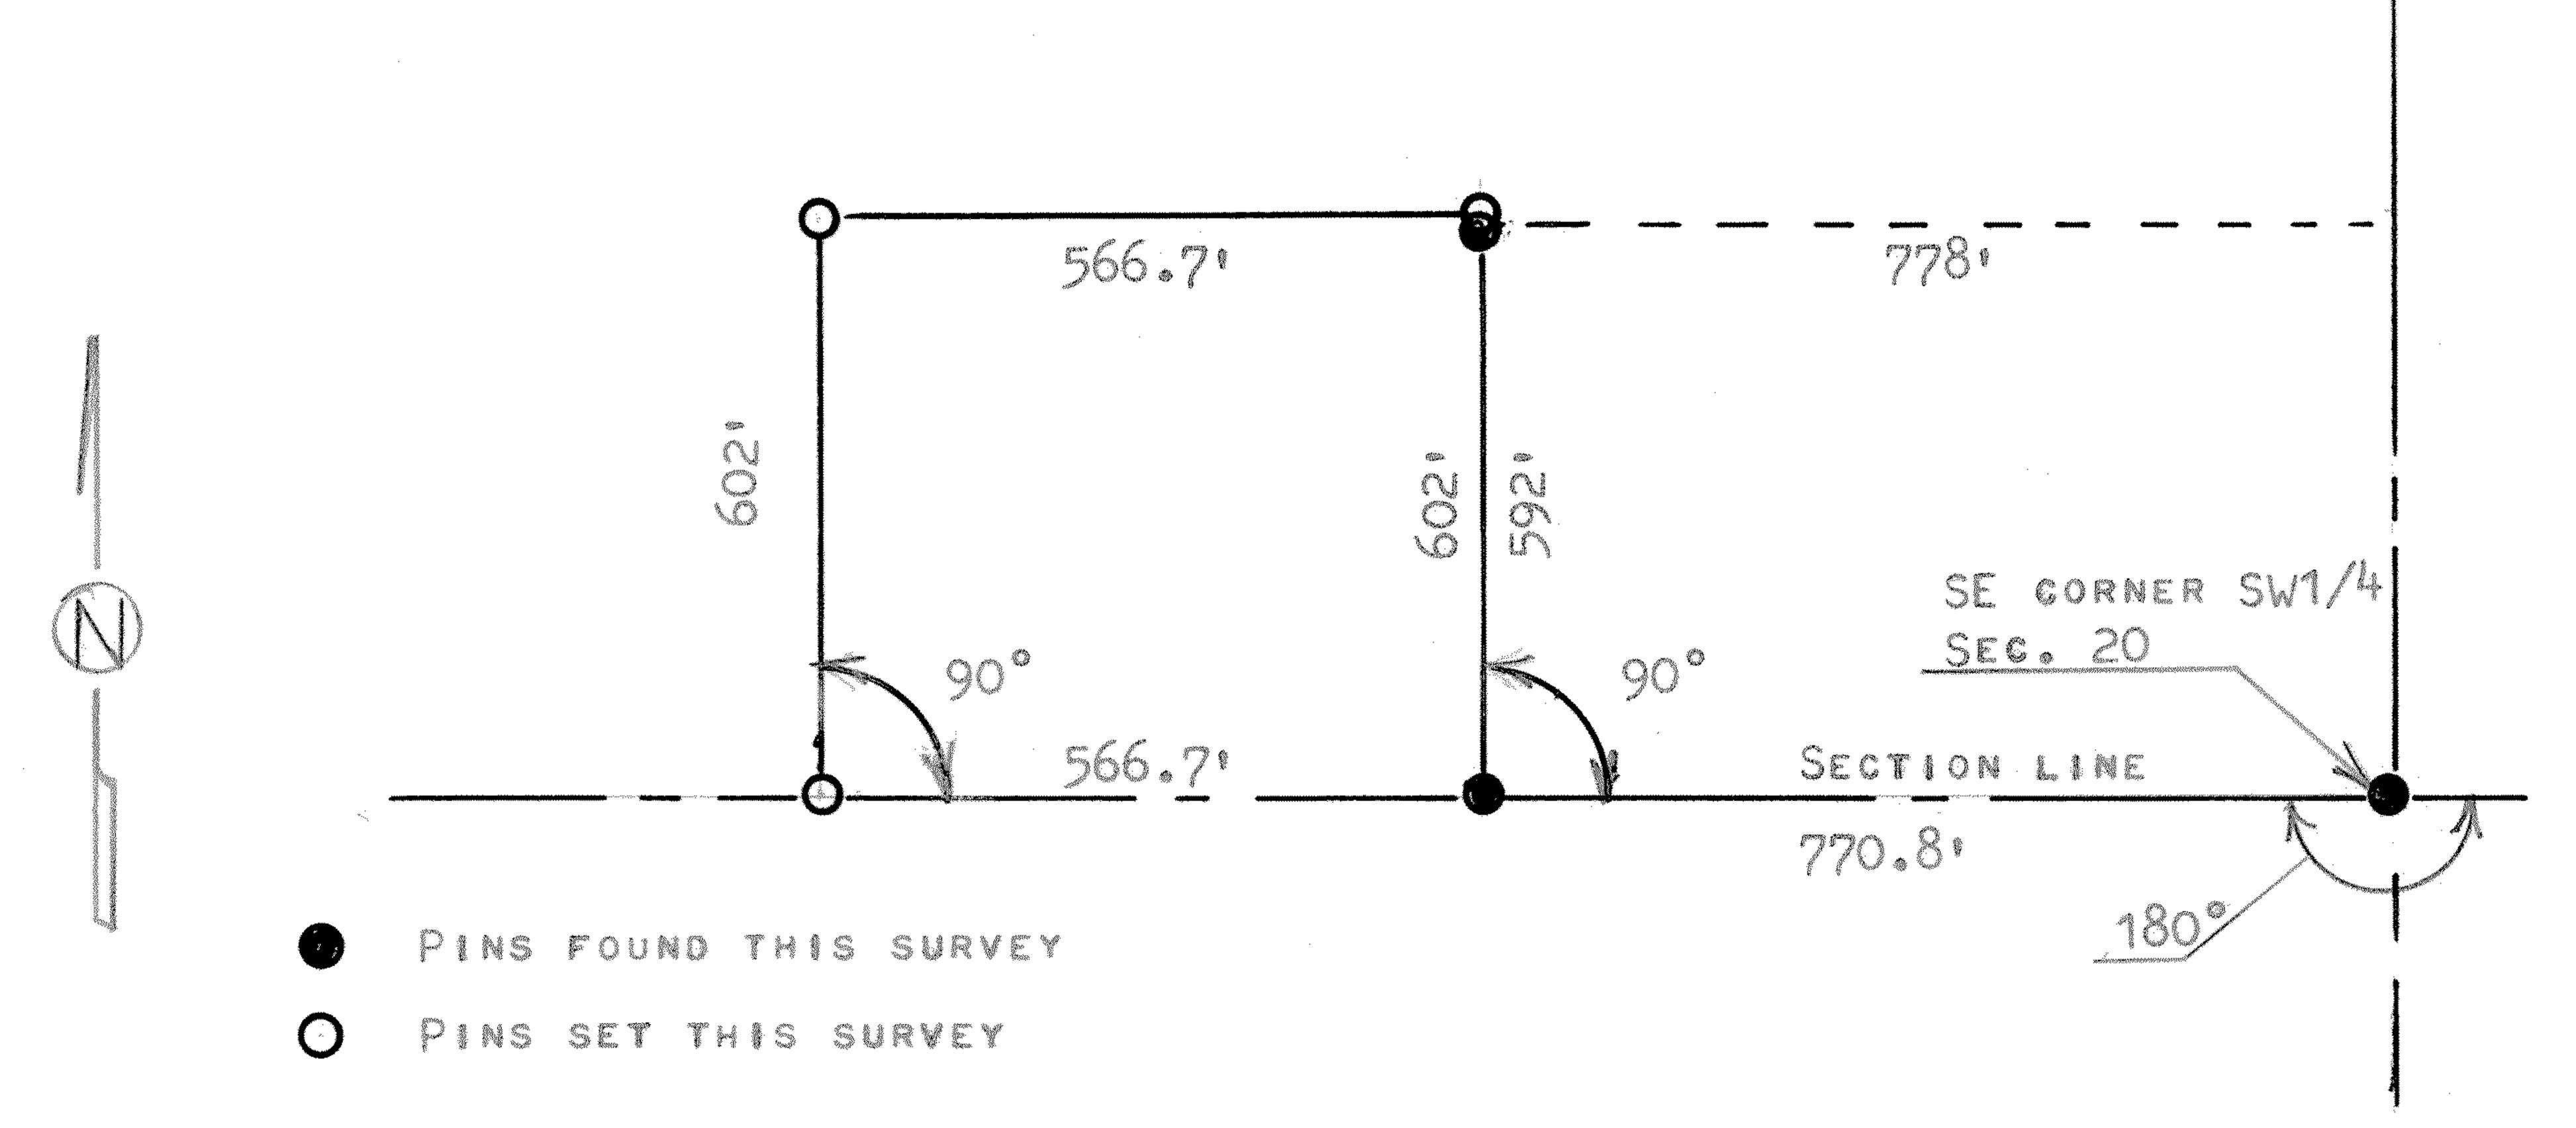

STATE OF KANSAS: SS COUNTY OF MOPHERSON) SS

I, MELVIN FERGUSON, PROFESSIONAL ENGINEER OF THE STATE OF KANSAS DO HEREBY GERTIFY THAT UNDER MY SUPERVISION A SURVEY WAS MADE OF A TRACT OF LAND IN THE SW1/4, SECTION 20, T18S, R3W OF THE 6TH P.M. AND DESCRIBED AS FOLLOWS;

BEGINNING 770.8 FEET WEST OF THE SE CORNER OF SAID SW1/4, SECTION 20, T18S, R3W; THENCE RIGHT ANGLE TO THE NORTH 602 FEET; THENCE WEST PARALLEL WITH SECTION LINE 566.7 FEET; THENCE SOUTH TO SECTION LINE 602 FEET; THENCE EAST ON SECTION LINE 566.7 FEET AND TO PLACE OF BEGINNING, SAID TRACT OF LAND CONTAINS 7.83 ACRES MORE OR LESS, AND THAT THE ACCOMPANYING PLAT IS A TRUE EXHIBIT OF SAID SURVEY AS FAR AS IT IS KNOWN TO ME.

SURVEY CALLED FOR BY LENNY MILLER

