


Proj. No. G88-622

SURVEY FOR: Joseph Engravalle

DESCRIPTION: A tract of land in the East half of the Northeast Quarter of Section 21, Township 18 South, Range 3 West of the 6th Principal Meridian in McPherson County, Kansas as described on the attached sheet.

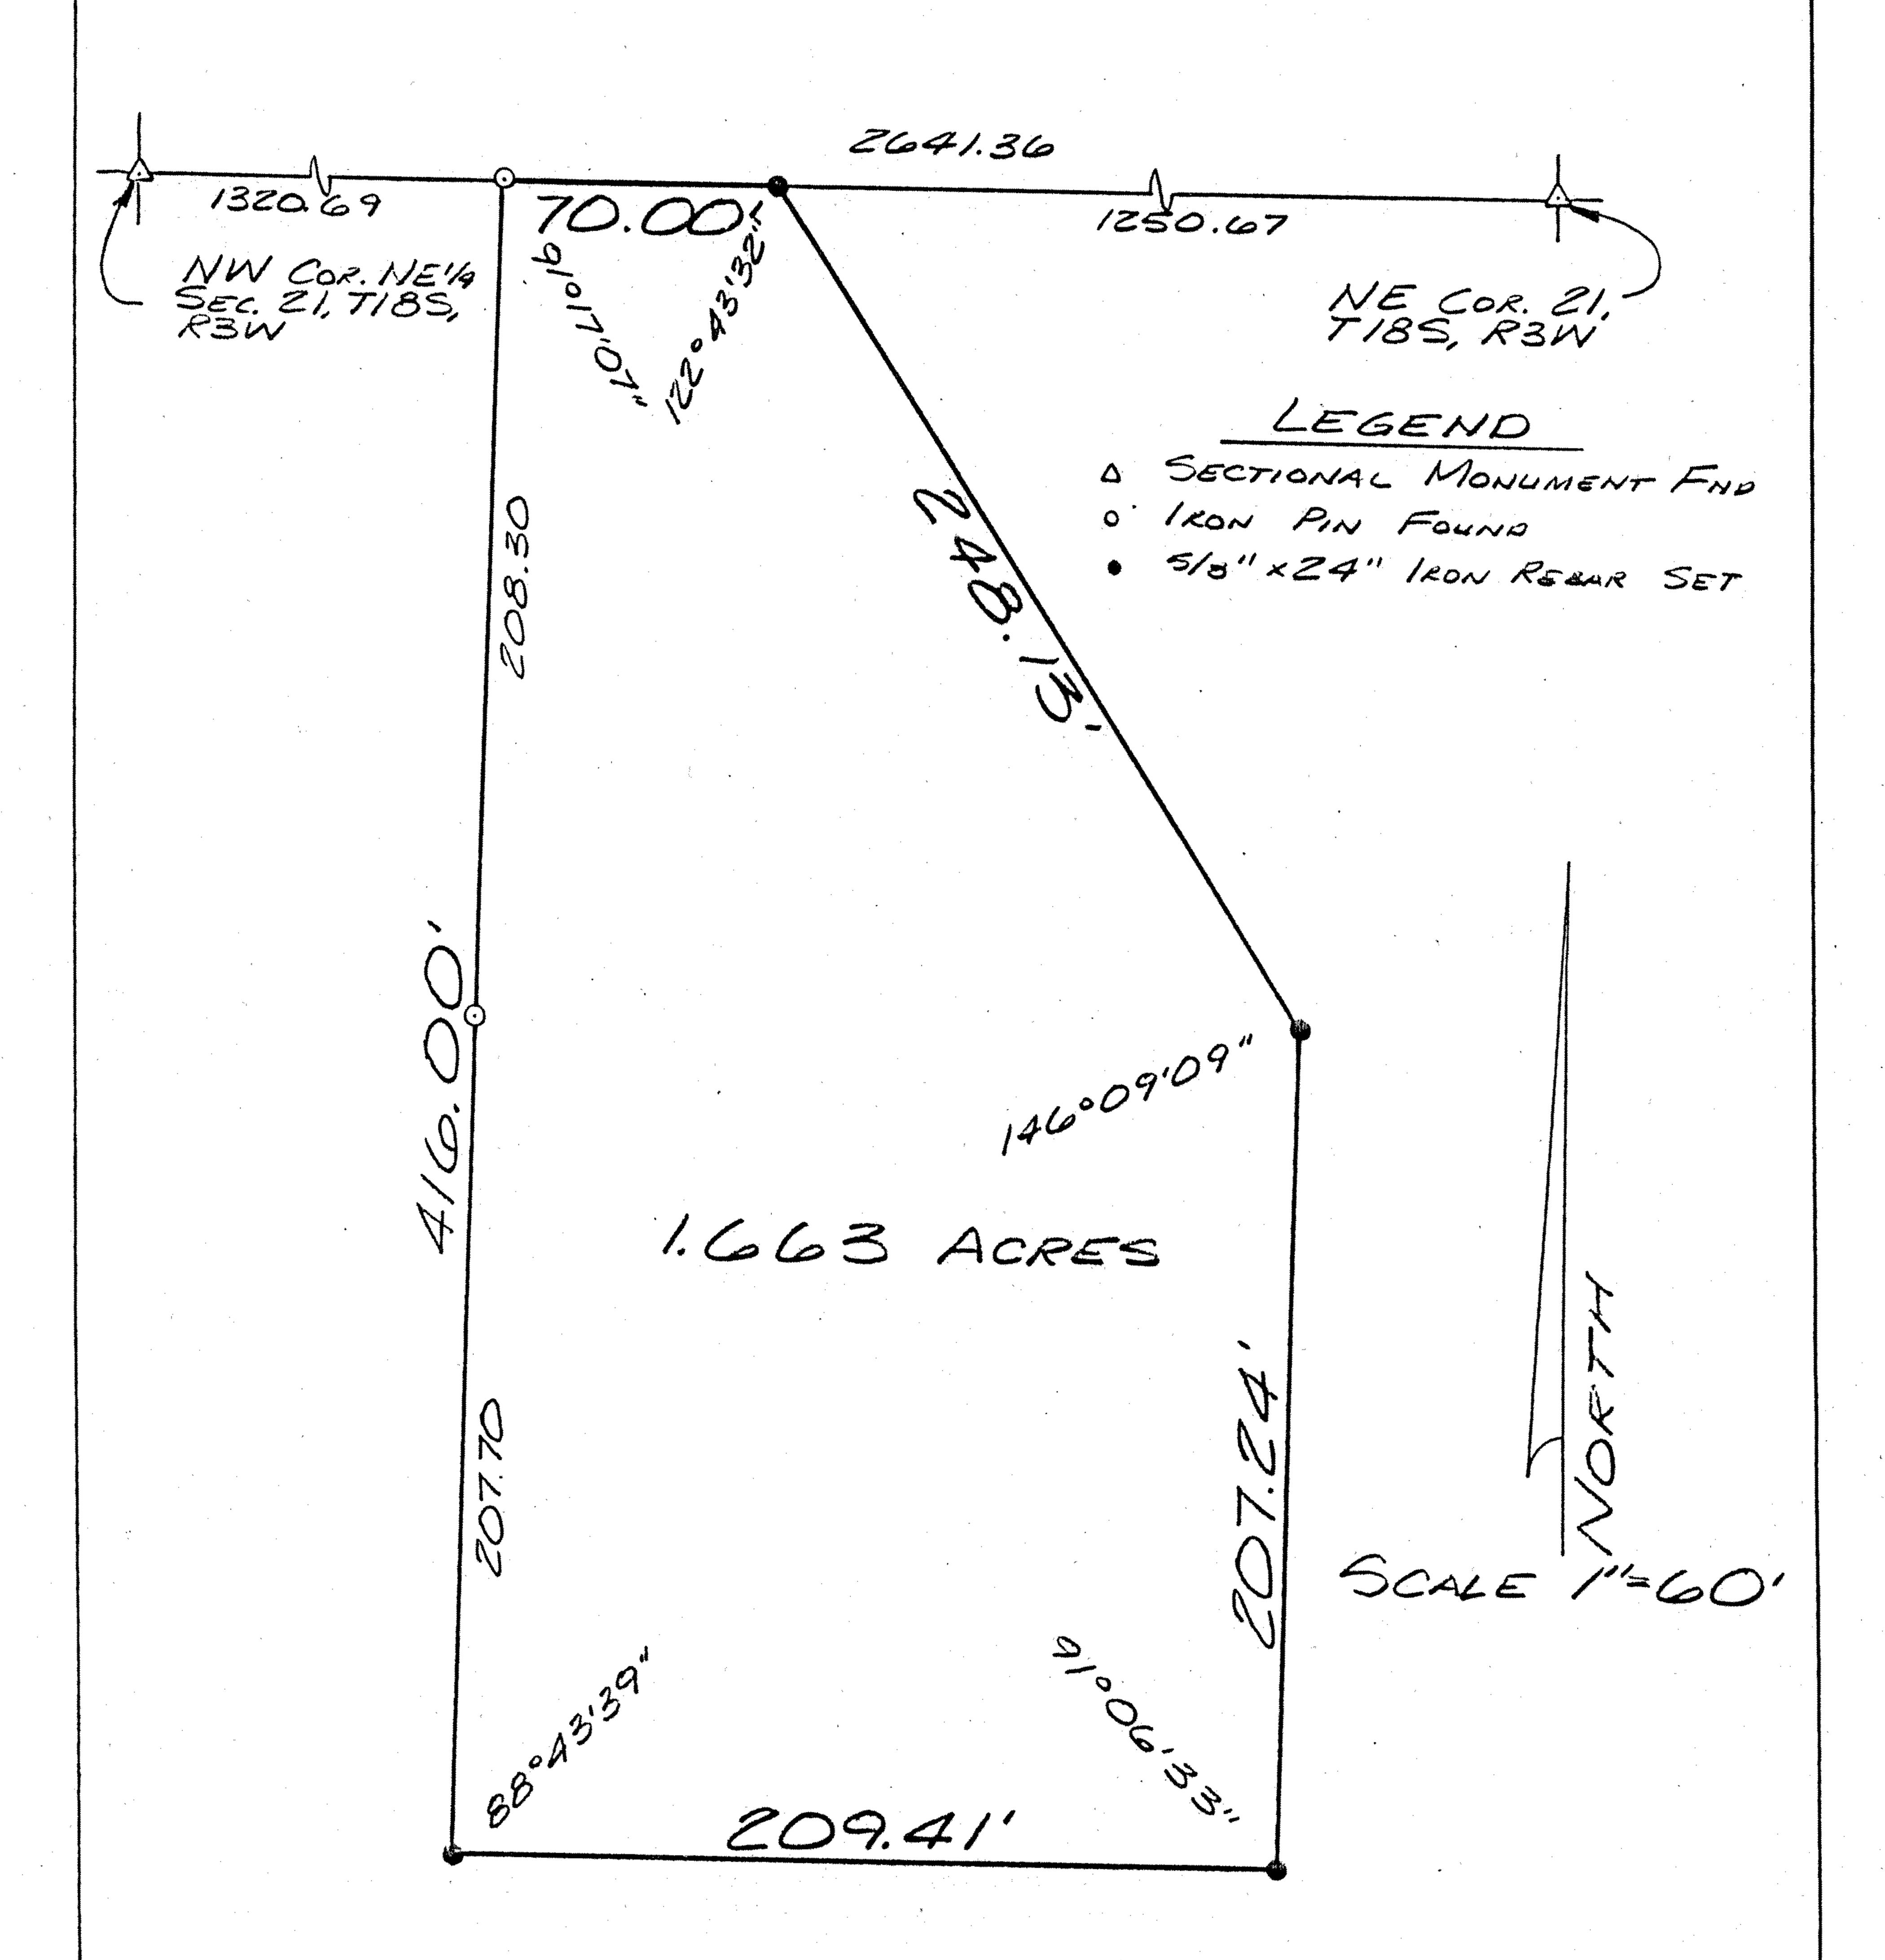

I hereby certify this plat to be a true, correct and complete representation of the property described above and on the attached sheet as surveyed under my supervision, this 6th of October, 1988.

LS-683

Daniel E. Garber RLS #683

DESCRIPTION

A tract of land in the East half of the Northeast Quarter of Section 21, Township 18 South, Range 3 West of

the 6th Principal Meridian described as follows:

Beginning at the Northwest corner of the East half of the Northeast Quarter of Section 21, Township 18 South, Range 3 West of the 6th Principal Meridian; thence East along the North line of said Northeast Quarter 70.00 feet; thence with a deflection angle 57°16'28" right-Southeast 248.13 feet; thence with a deflection angle 33°50'51" right-South 207.24 feet; thence with a deflection angle 88°53'27" right-West 209.41 feet to the West line of the East half of said Northeast Quarter; thence with a deflection angle 91°16'21" right-North along the West line of the East half of said Northeast Quarter 416.00 feet to the point of beginning containing 1.663 Acres in McPherson County, Kansas subject to any easements of record.

Date: October 6, 1988 REF: G88-622

Daniel F. Garber /RIS #683

LS-683

SURVEY