



**MACON COMPANY, INC.**  
SURVEYING SERVICES

200 E. 4TH ST.  
NEWTON, KS 67114  
(316) 799-2258 WICHITA  
(316) 284-2799 NEWTON  
FAX (316) 283-6048

Project No. 16804 Sheet No. \_\_\_\_\_



Date: April 29, 1997 By \_\_\_\_\_

CLIENT: LeRoy Erickson - Property @ 24-18-3W McPherson County, Kansas

**MORTGAGEE TITLE INSPECTION**  
(this does not constitute a boundary survey)

I Hereby Certify that this Survey Work, completed  
on April 29, 1997, was made under my supervision  
and is correct to the best of my knowledge.

John F. Thimmesch, L.S. 1176

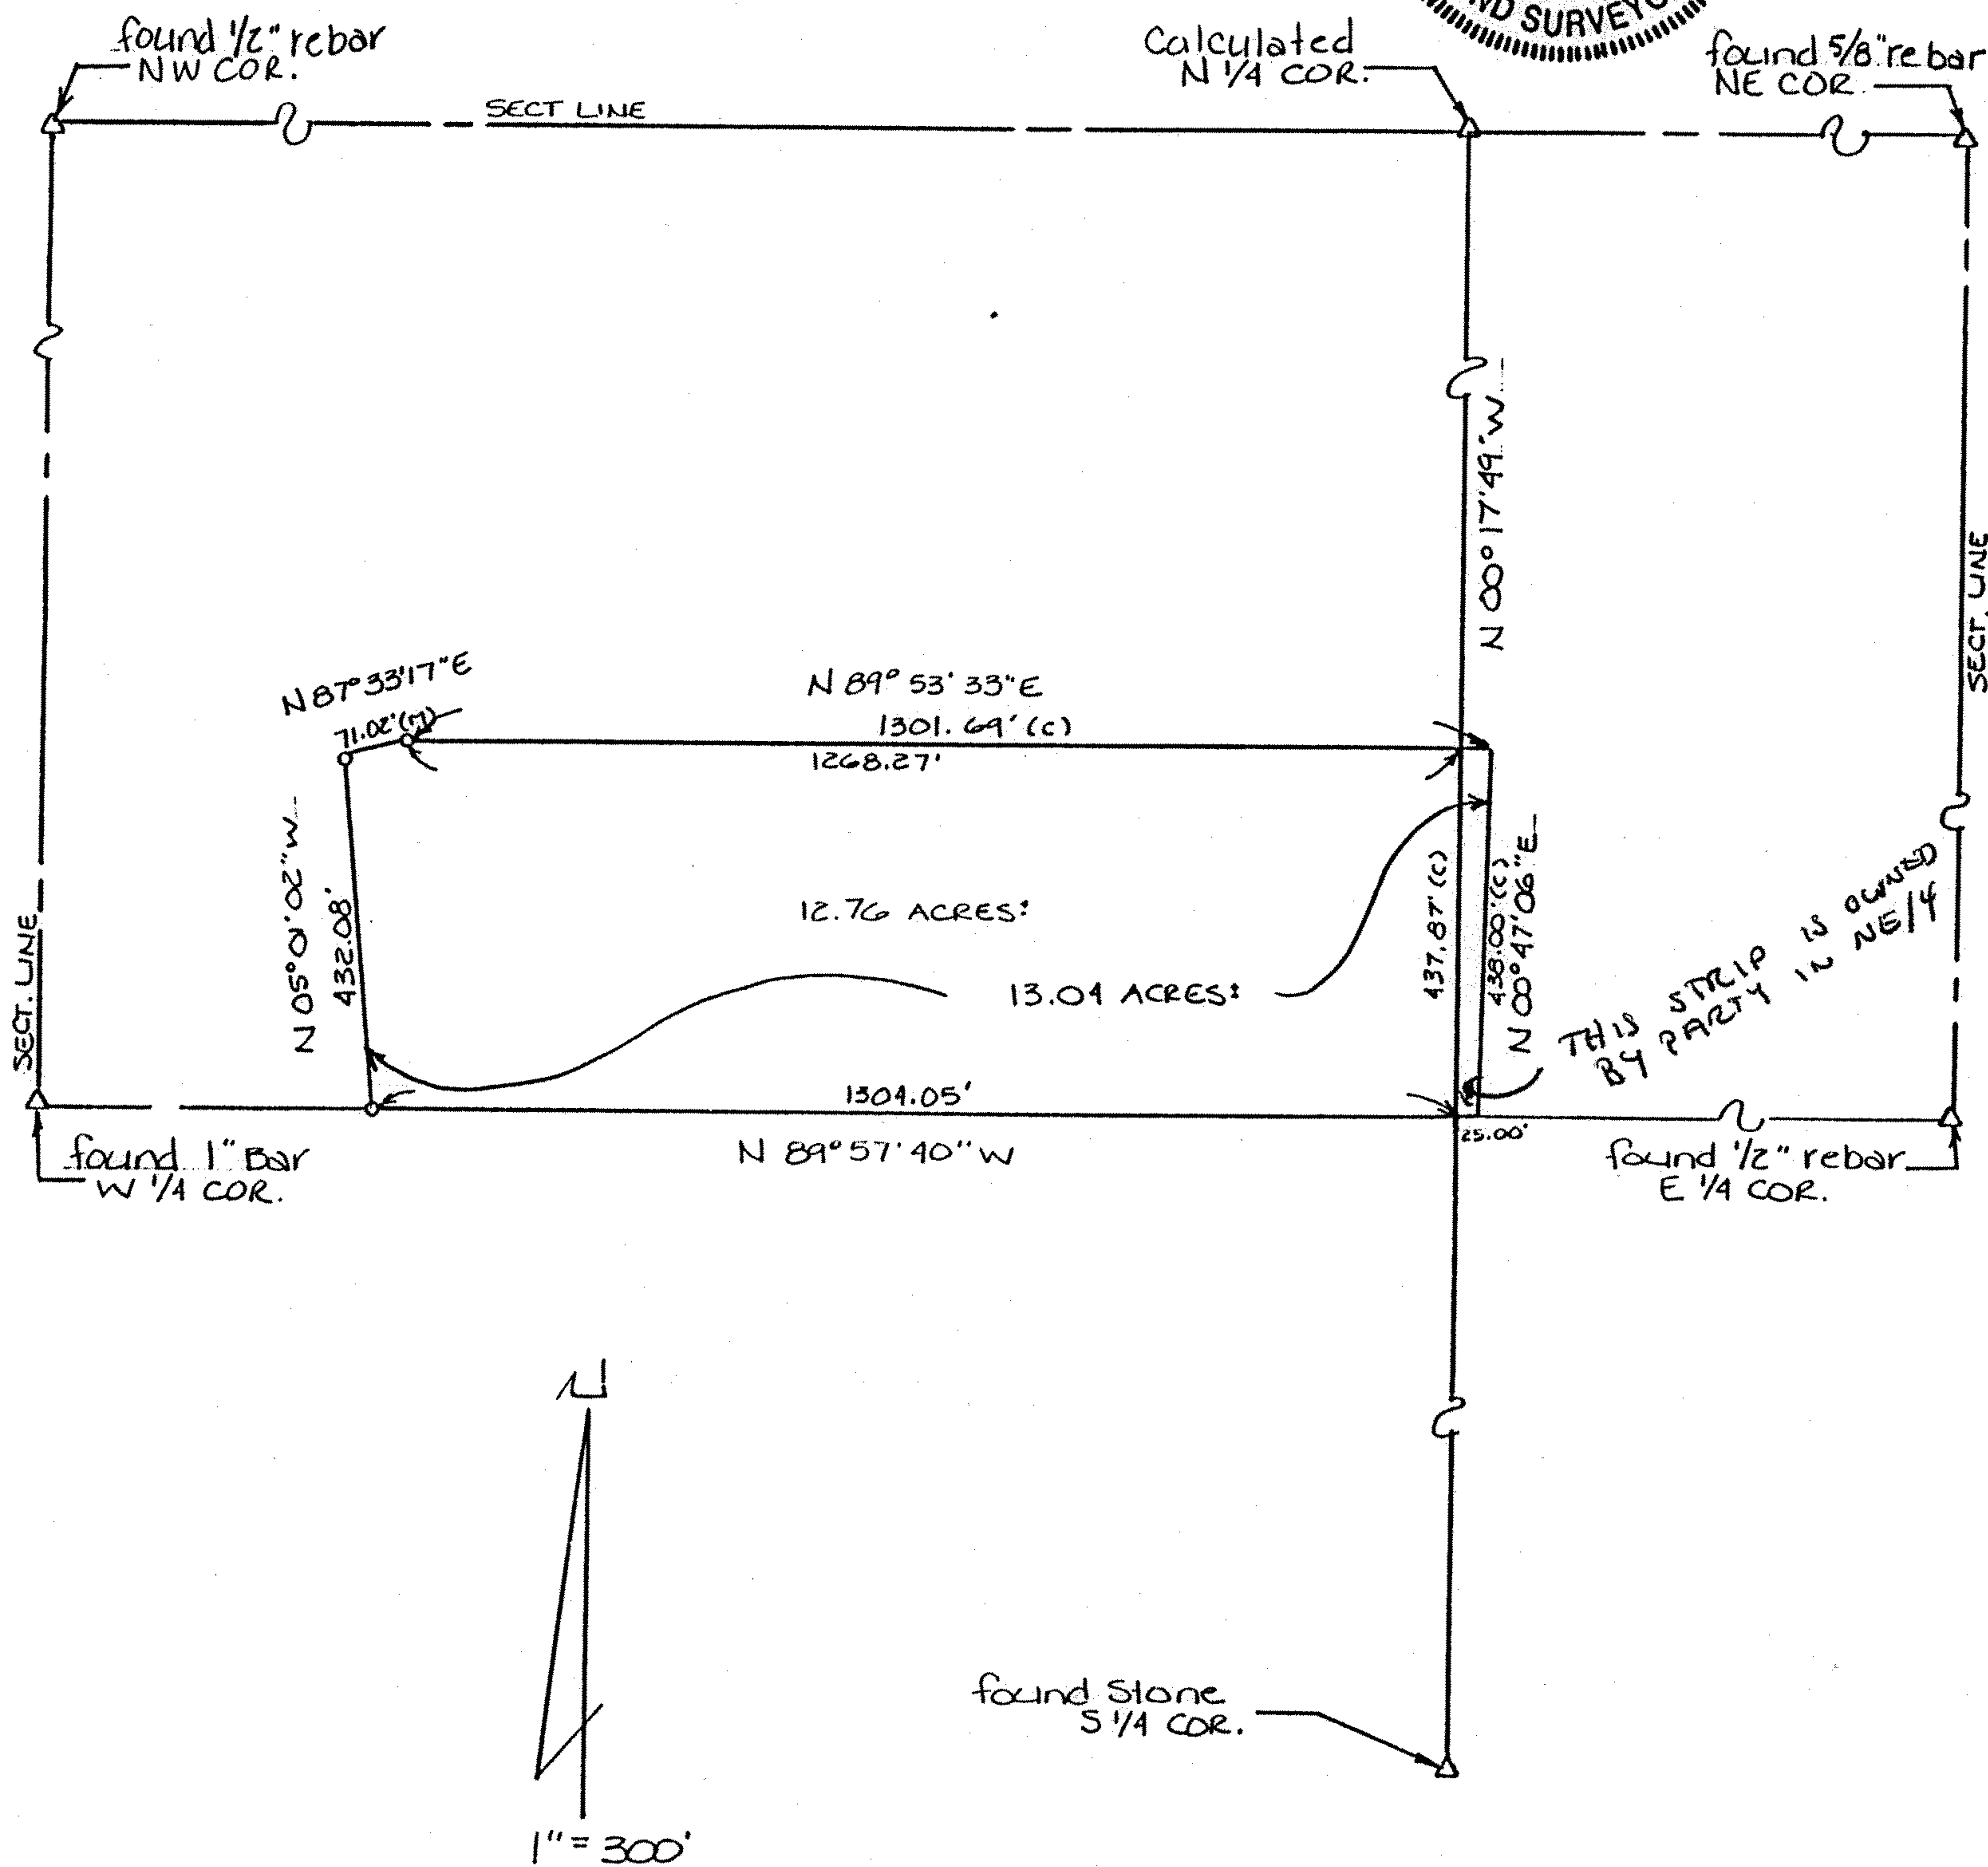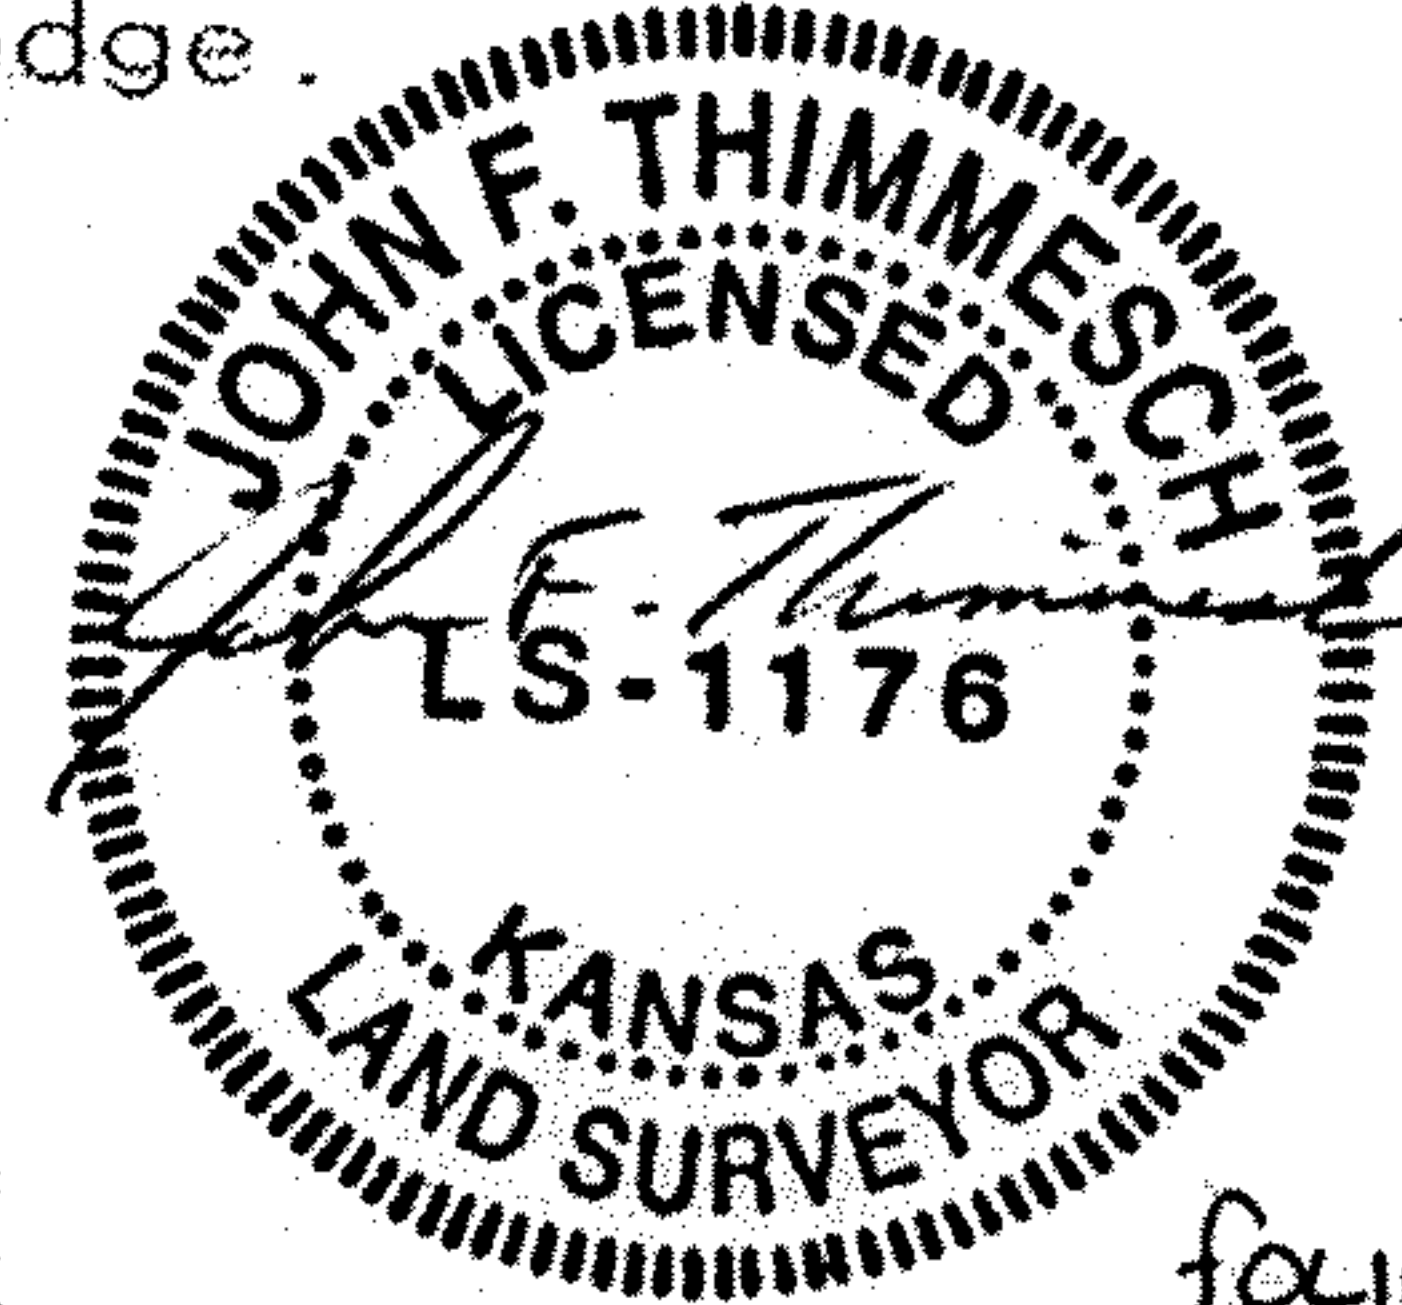

o found 1/2" rebar "Macon"  
Δ CORNERS FOUND  
(M) Measured Distance  
(C) Calculated Distance

NOTE: No Corners were set,  
as per client's request.