

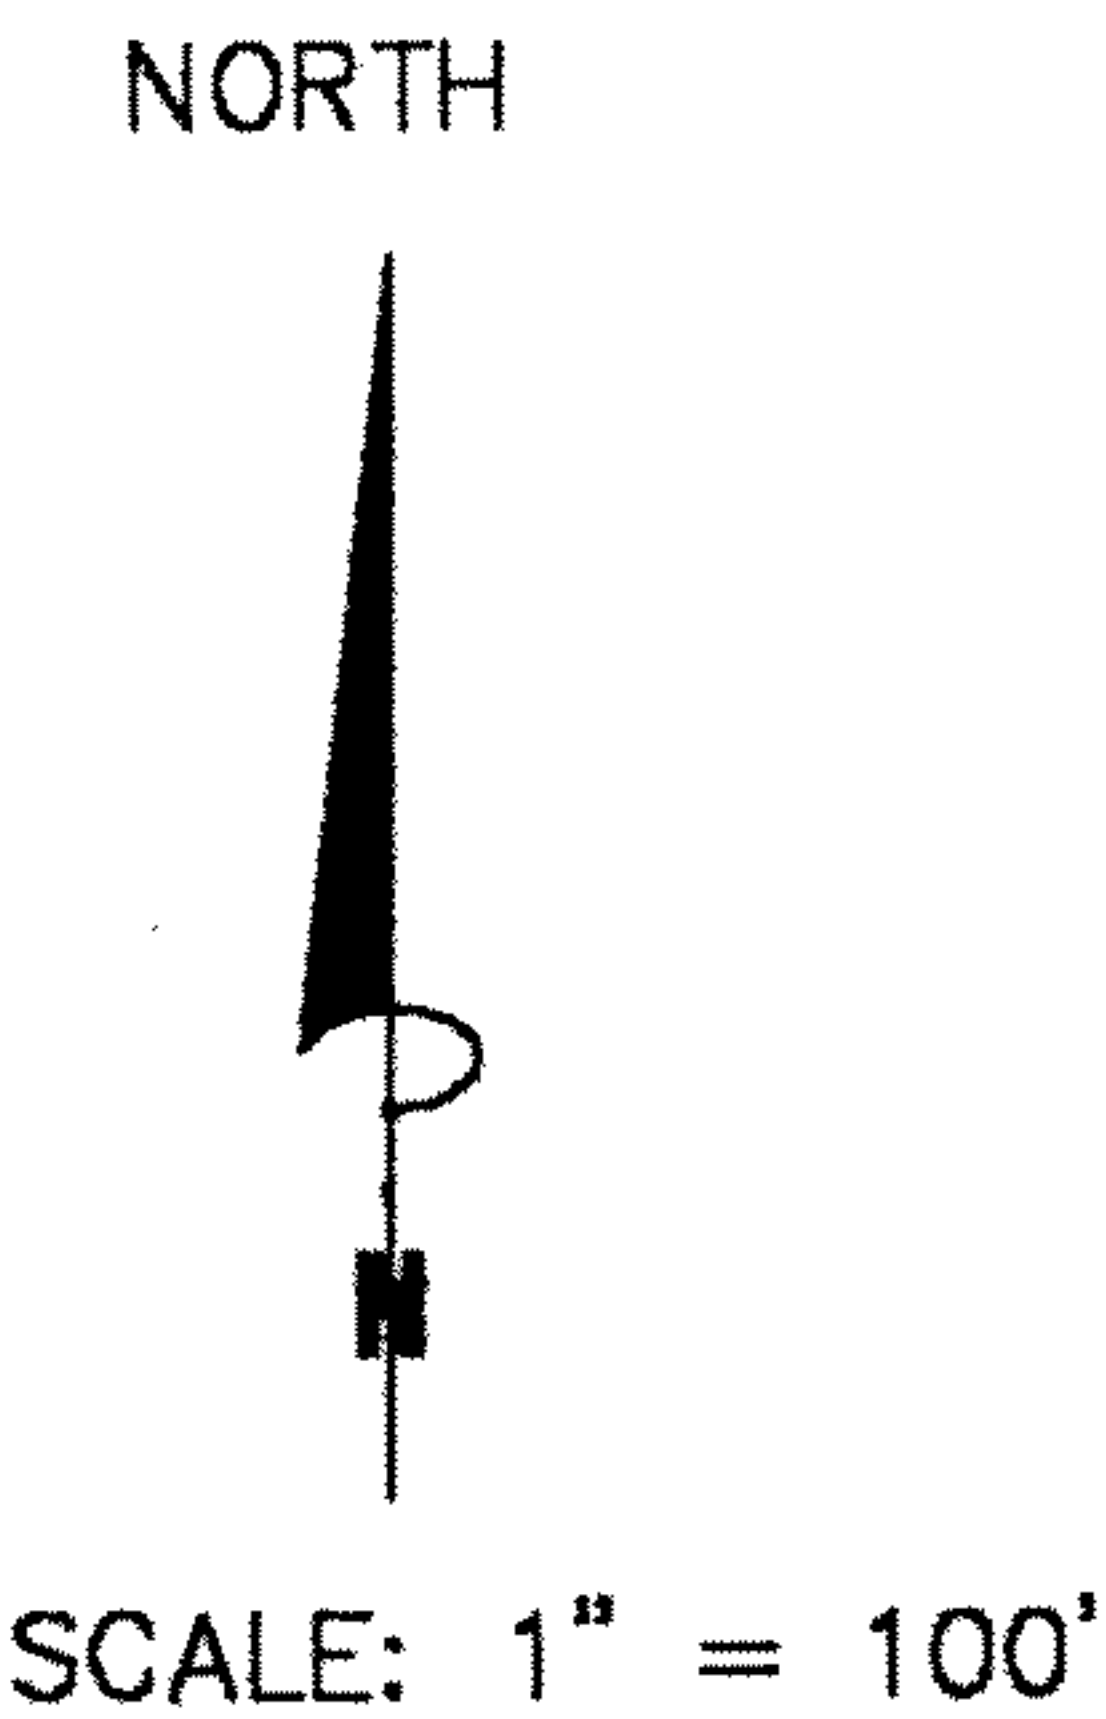


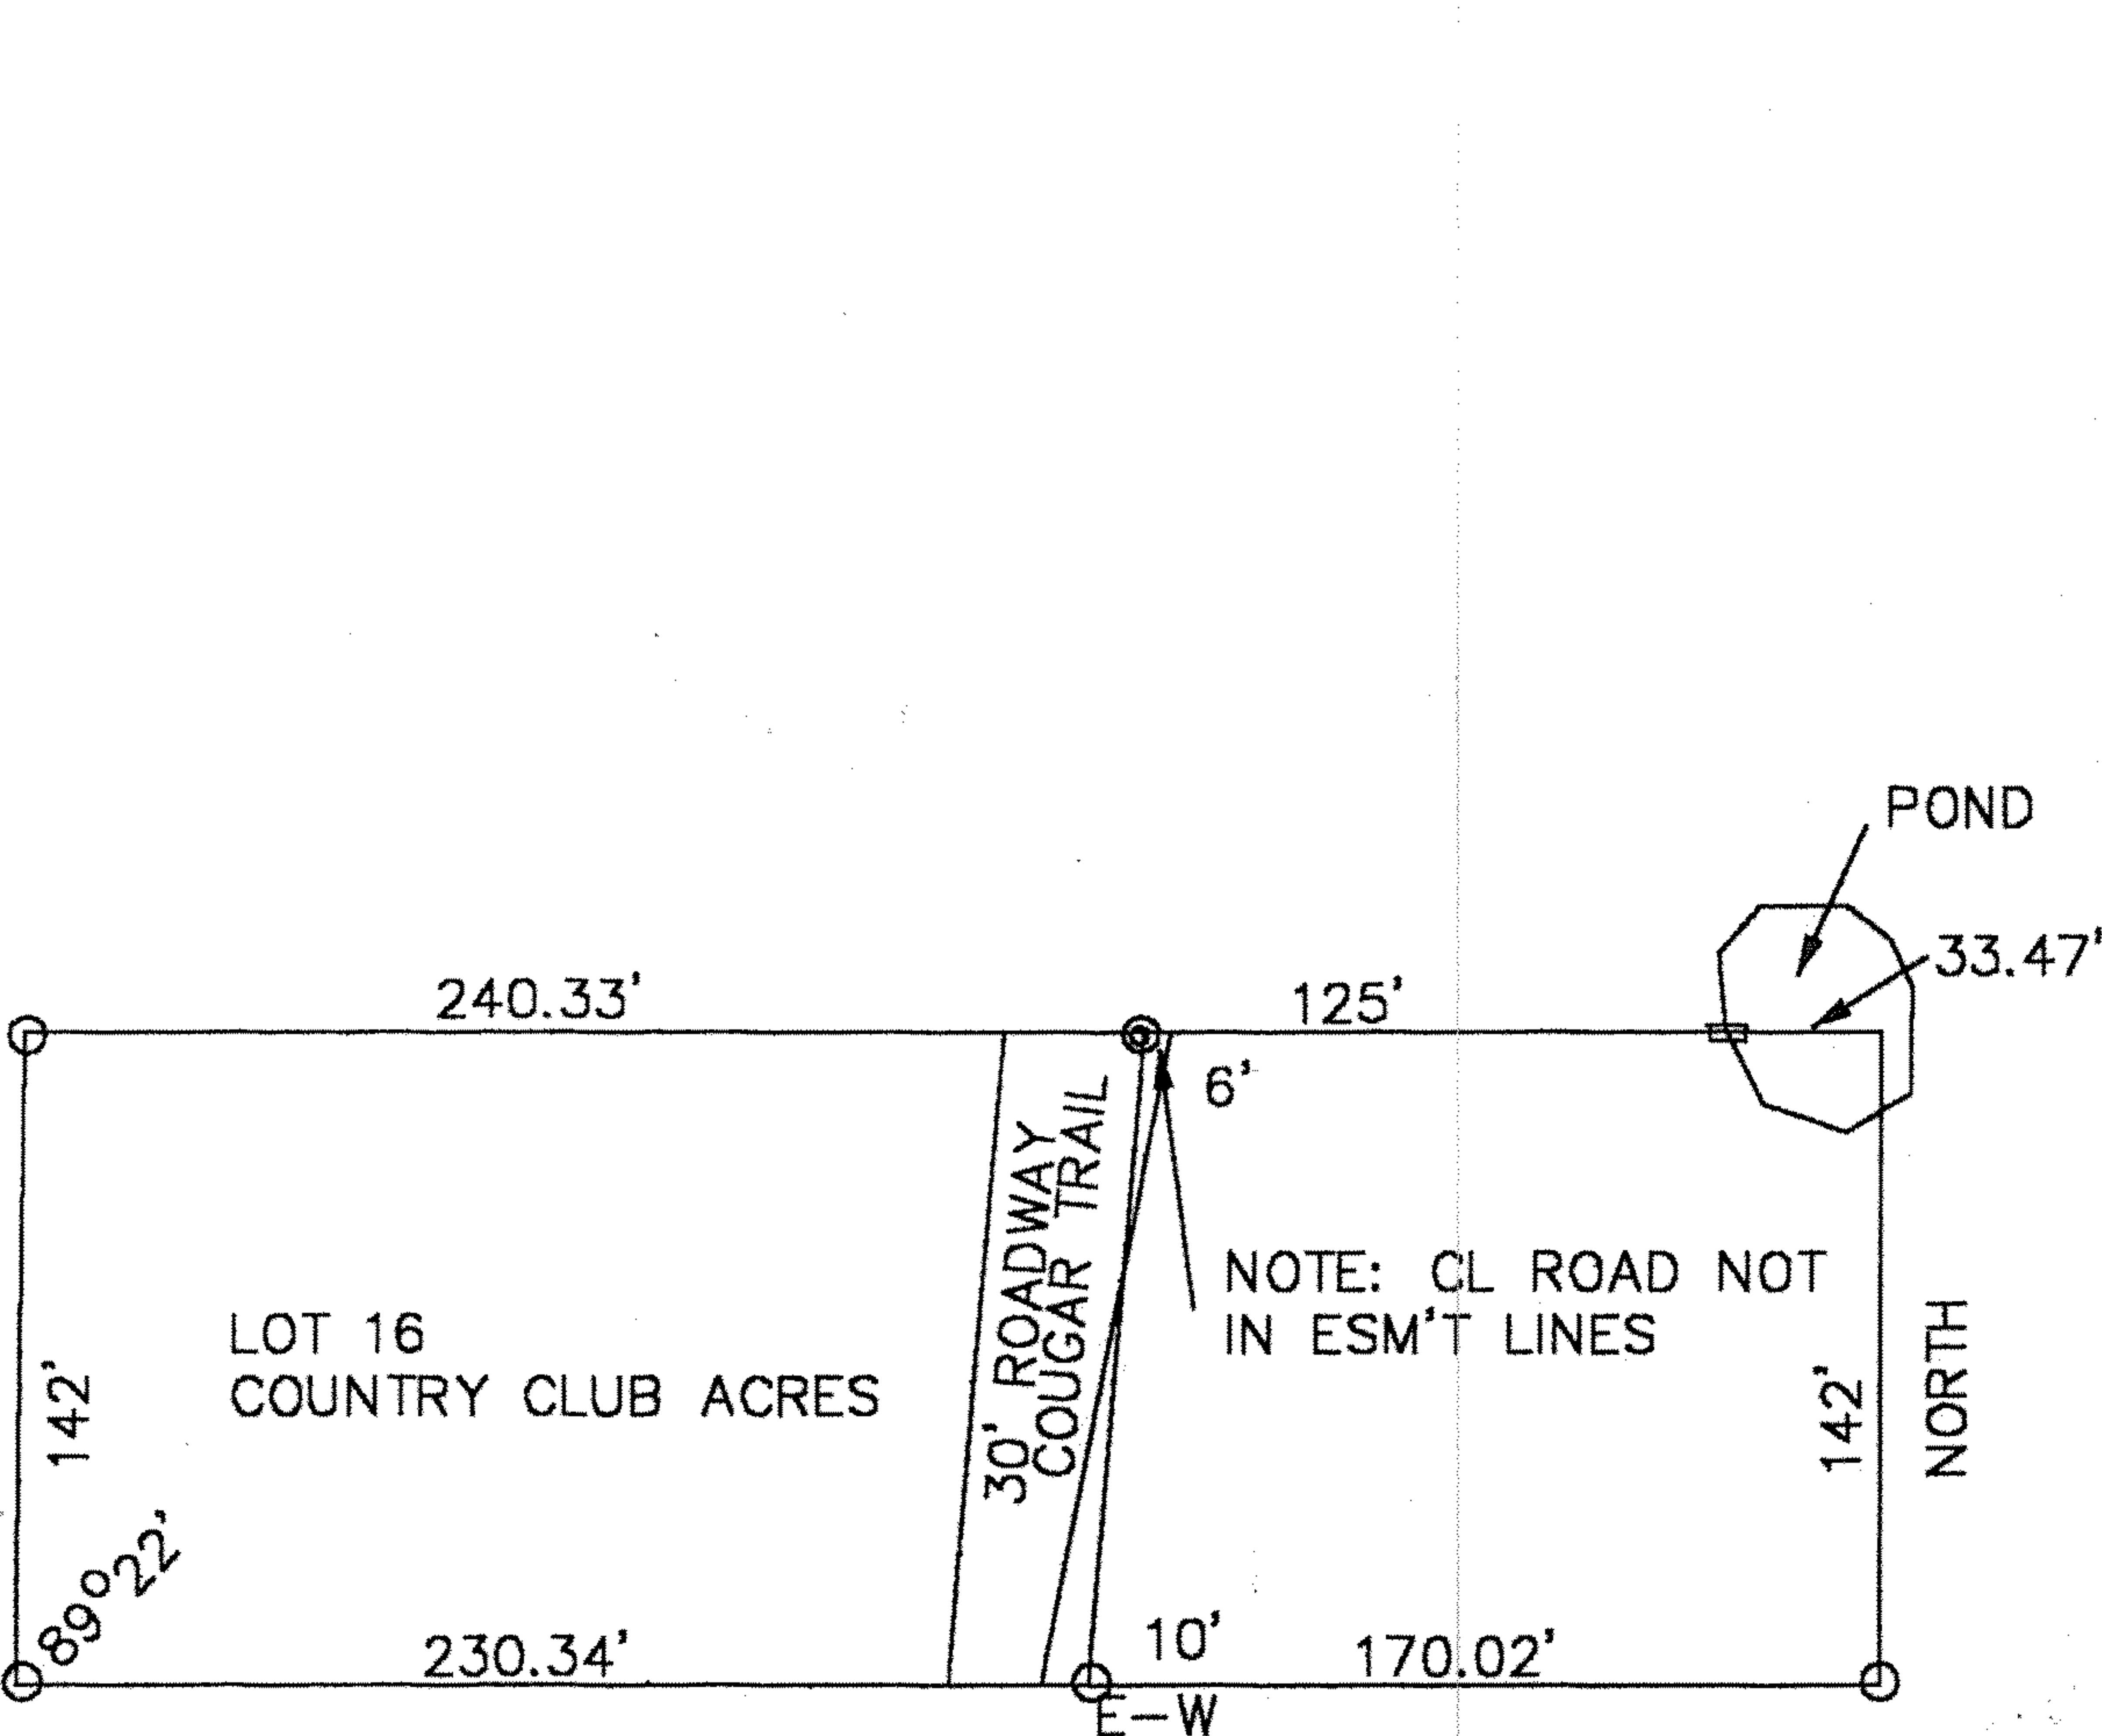

- LEGEND
- BAR FOUND
 - ⊙ 5/8" BAR SET
 - △ SECTION COR FD
 - LATHE SET

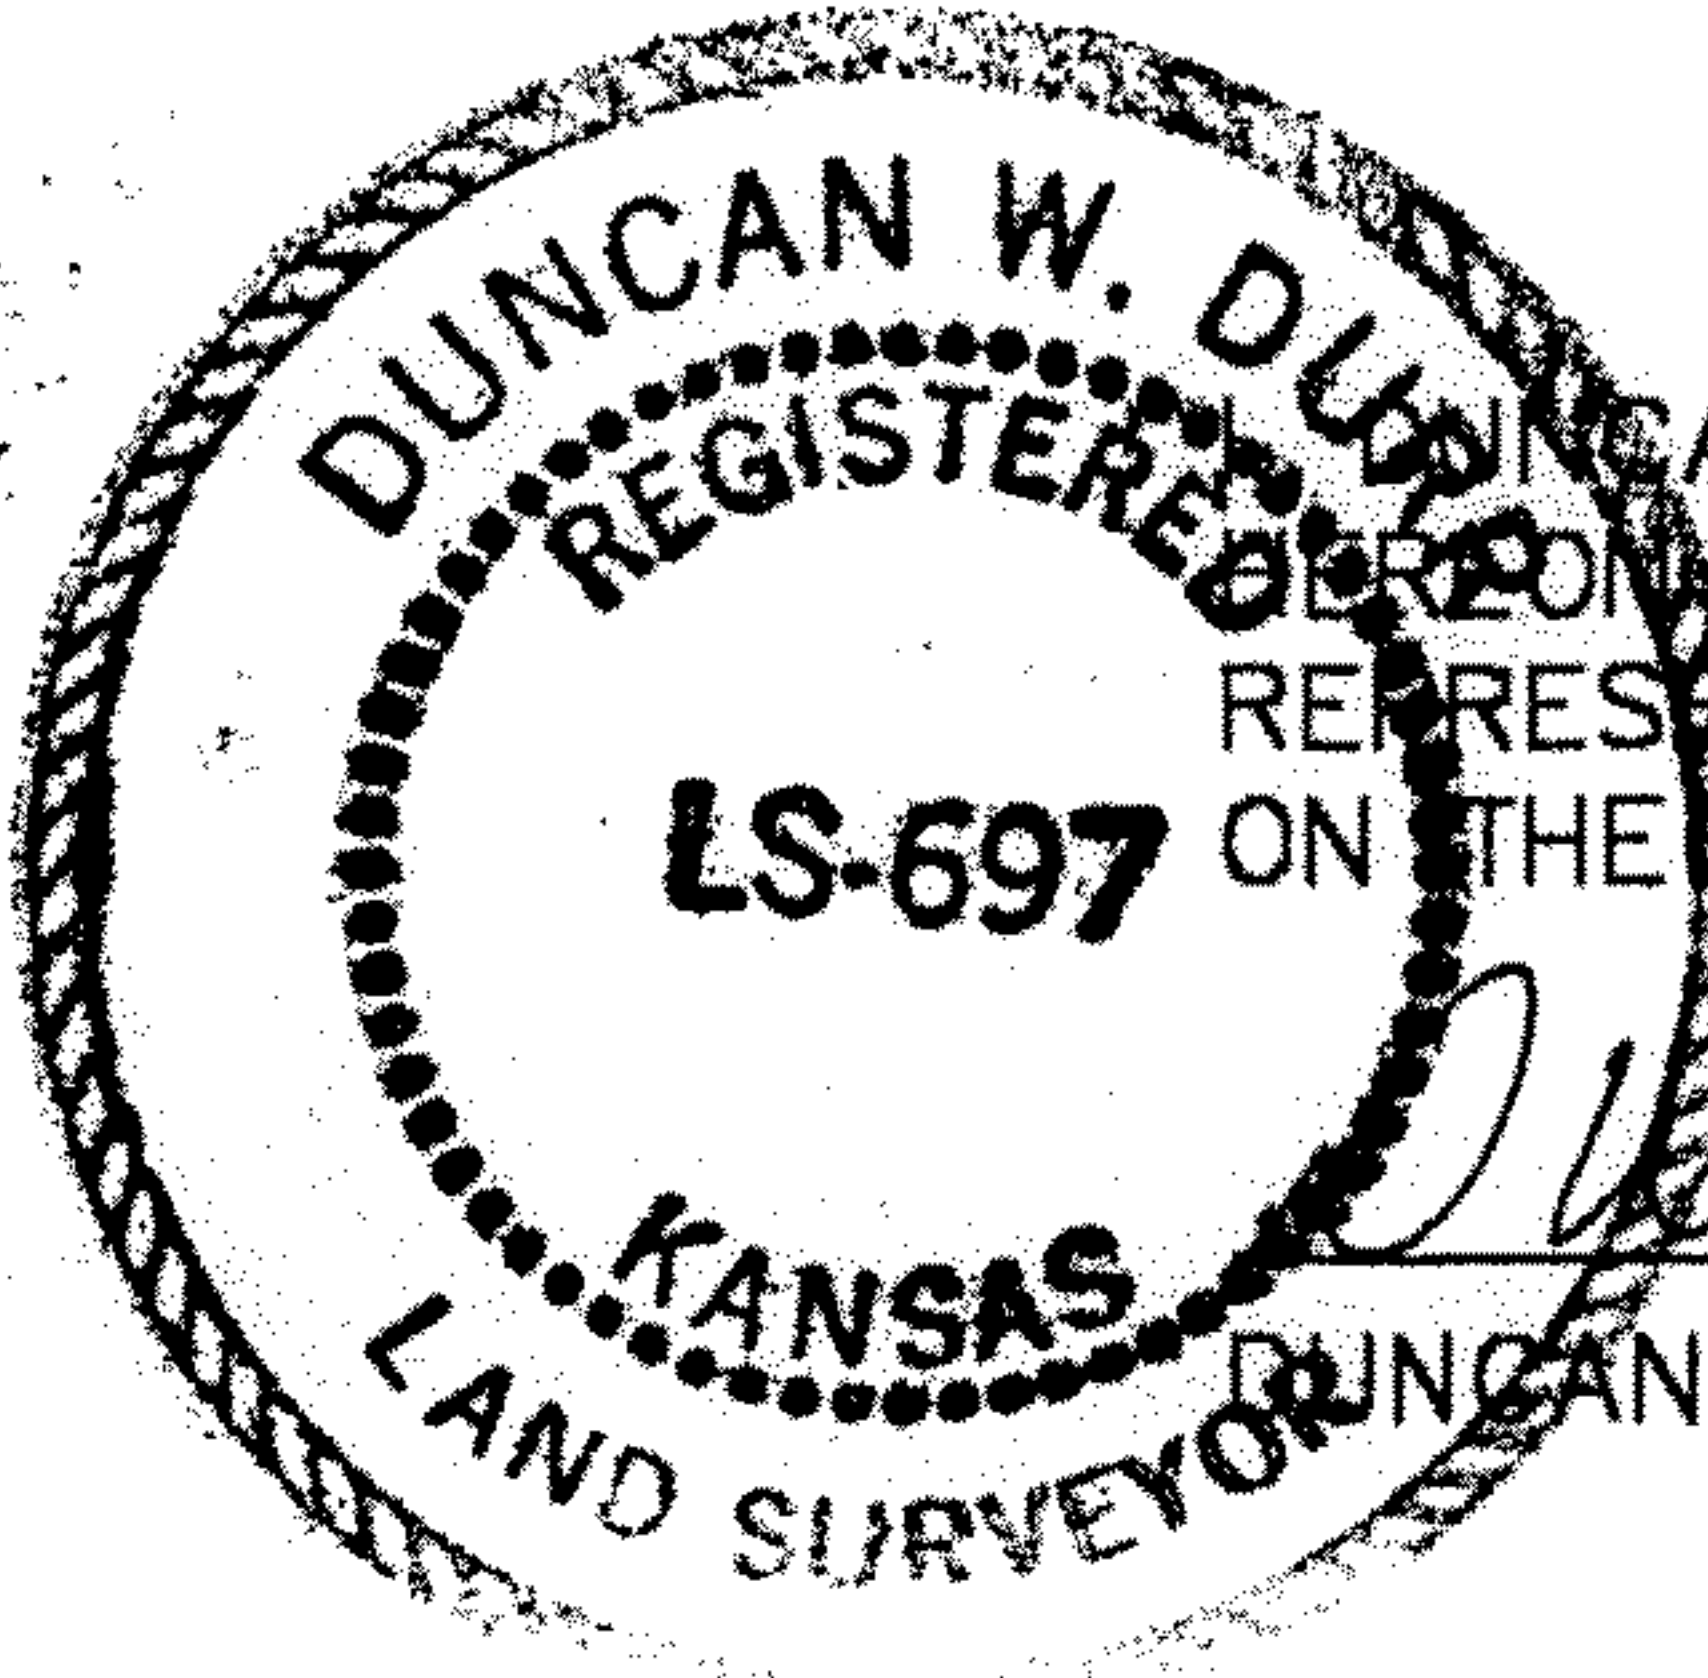

DUNCAN W DURR, DO HEREBY CERTIFY THE
HEREON SURVEY TO BE A TRUE AN ACCURATE
REPRESENTATION OF THE CONDITIONS FOUND
ON THE DATE HEREON WRITTEN.

[Signature]
DUNCAN W DURR, RLS 697

DRAWN BY: TWECKY	REVISIONS	PROJECT 99106	SHT. NAME	SHT. NO.
DATE: 8/19/99		LOT 16, COUNTRY CLUB ACRES	DURR ENGINEERING & SURVEYING	
DWG. NO.: 99106		McPHERSON COUNTY, KS	525 HOWARD	1 OF 1
APPROVED BY: DURR		SEC 29-18-3	HUTCHINSON, KS 67501	
		FOR DEERFIELD HOMES	316-663-9613	