


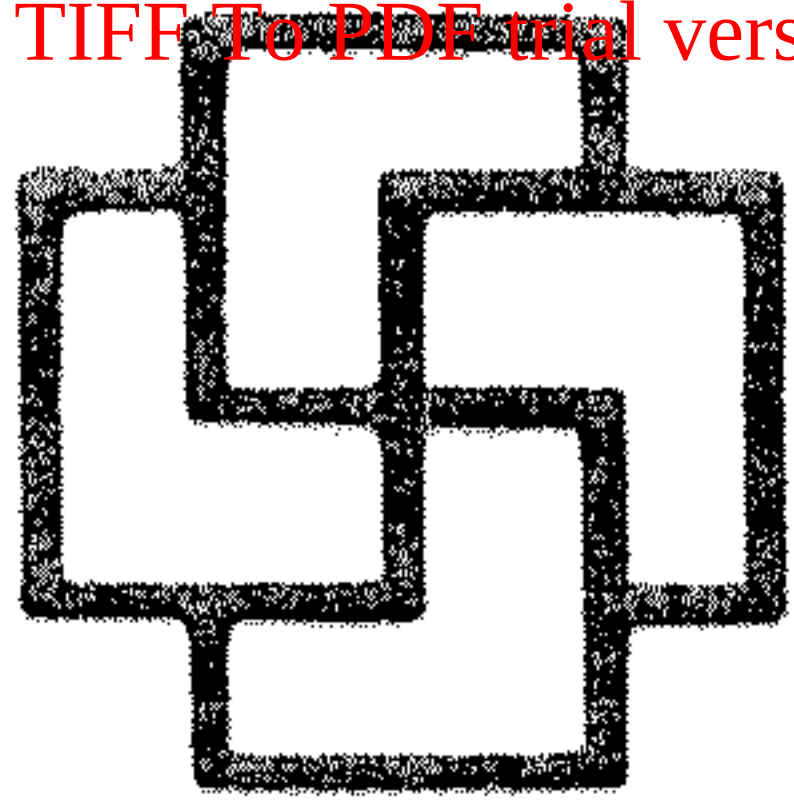


Garber Surveying Service, P.A.

217 East 1st, Suite 16 Hutchinson, KS 67501

Proj. No. G84-311

Survey for: Keith Swinehart

DESCRIPTION: Lots 20 and 21, Country Club Acres, a subdivision of the NE $\frac{1}{4}$ of the NE $\frac{1}{4}$ of 29, Township 18 South, Range 3 West of the 6th Principal Meridian in McPherson County, Kansas.

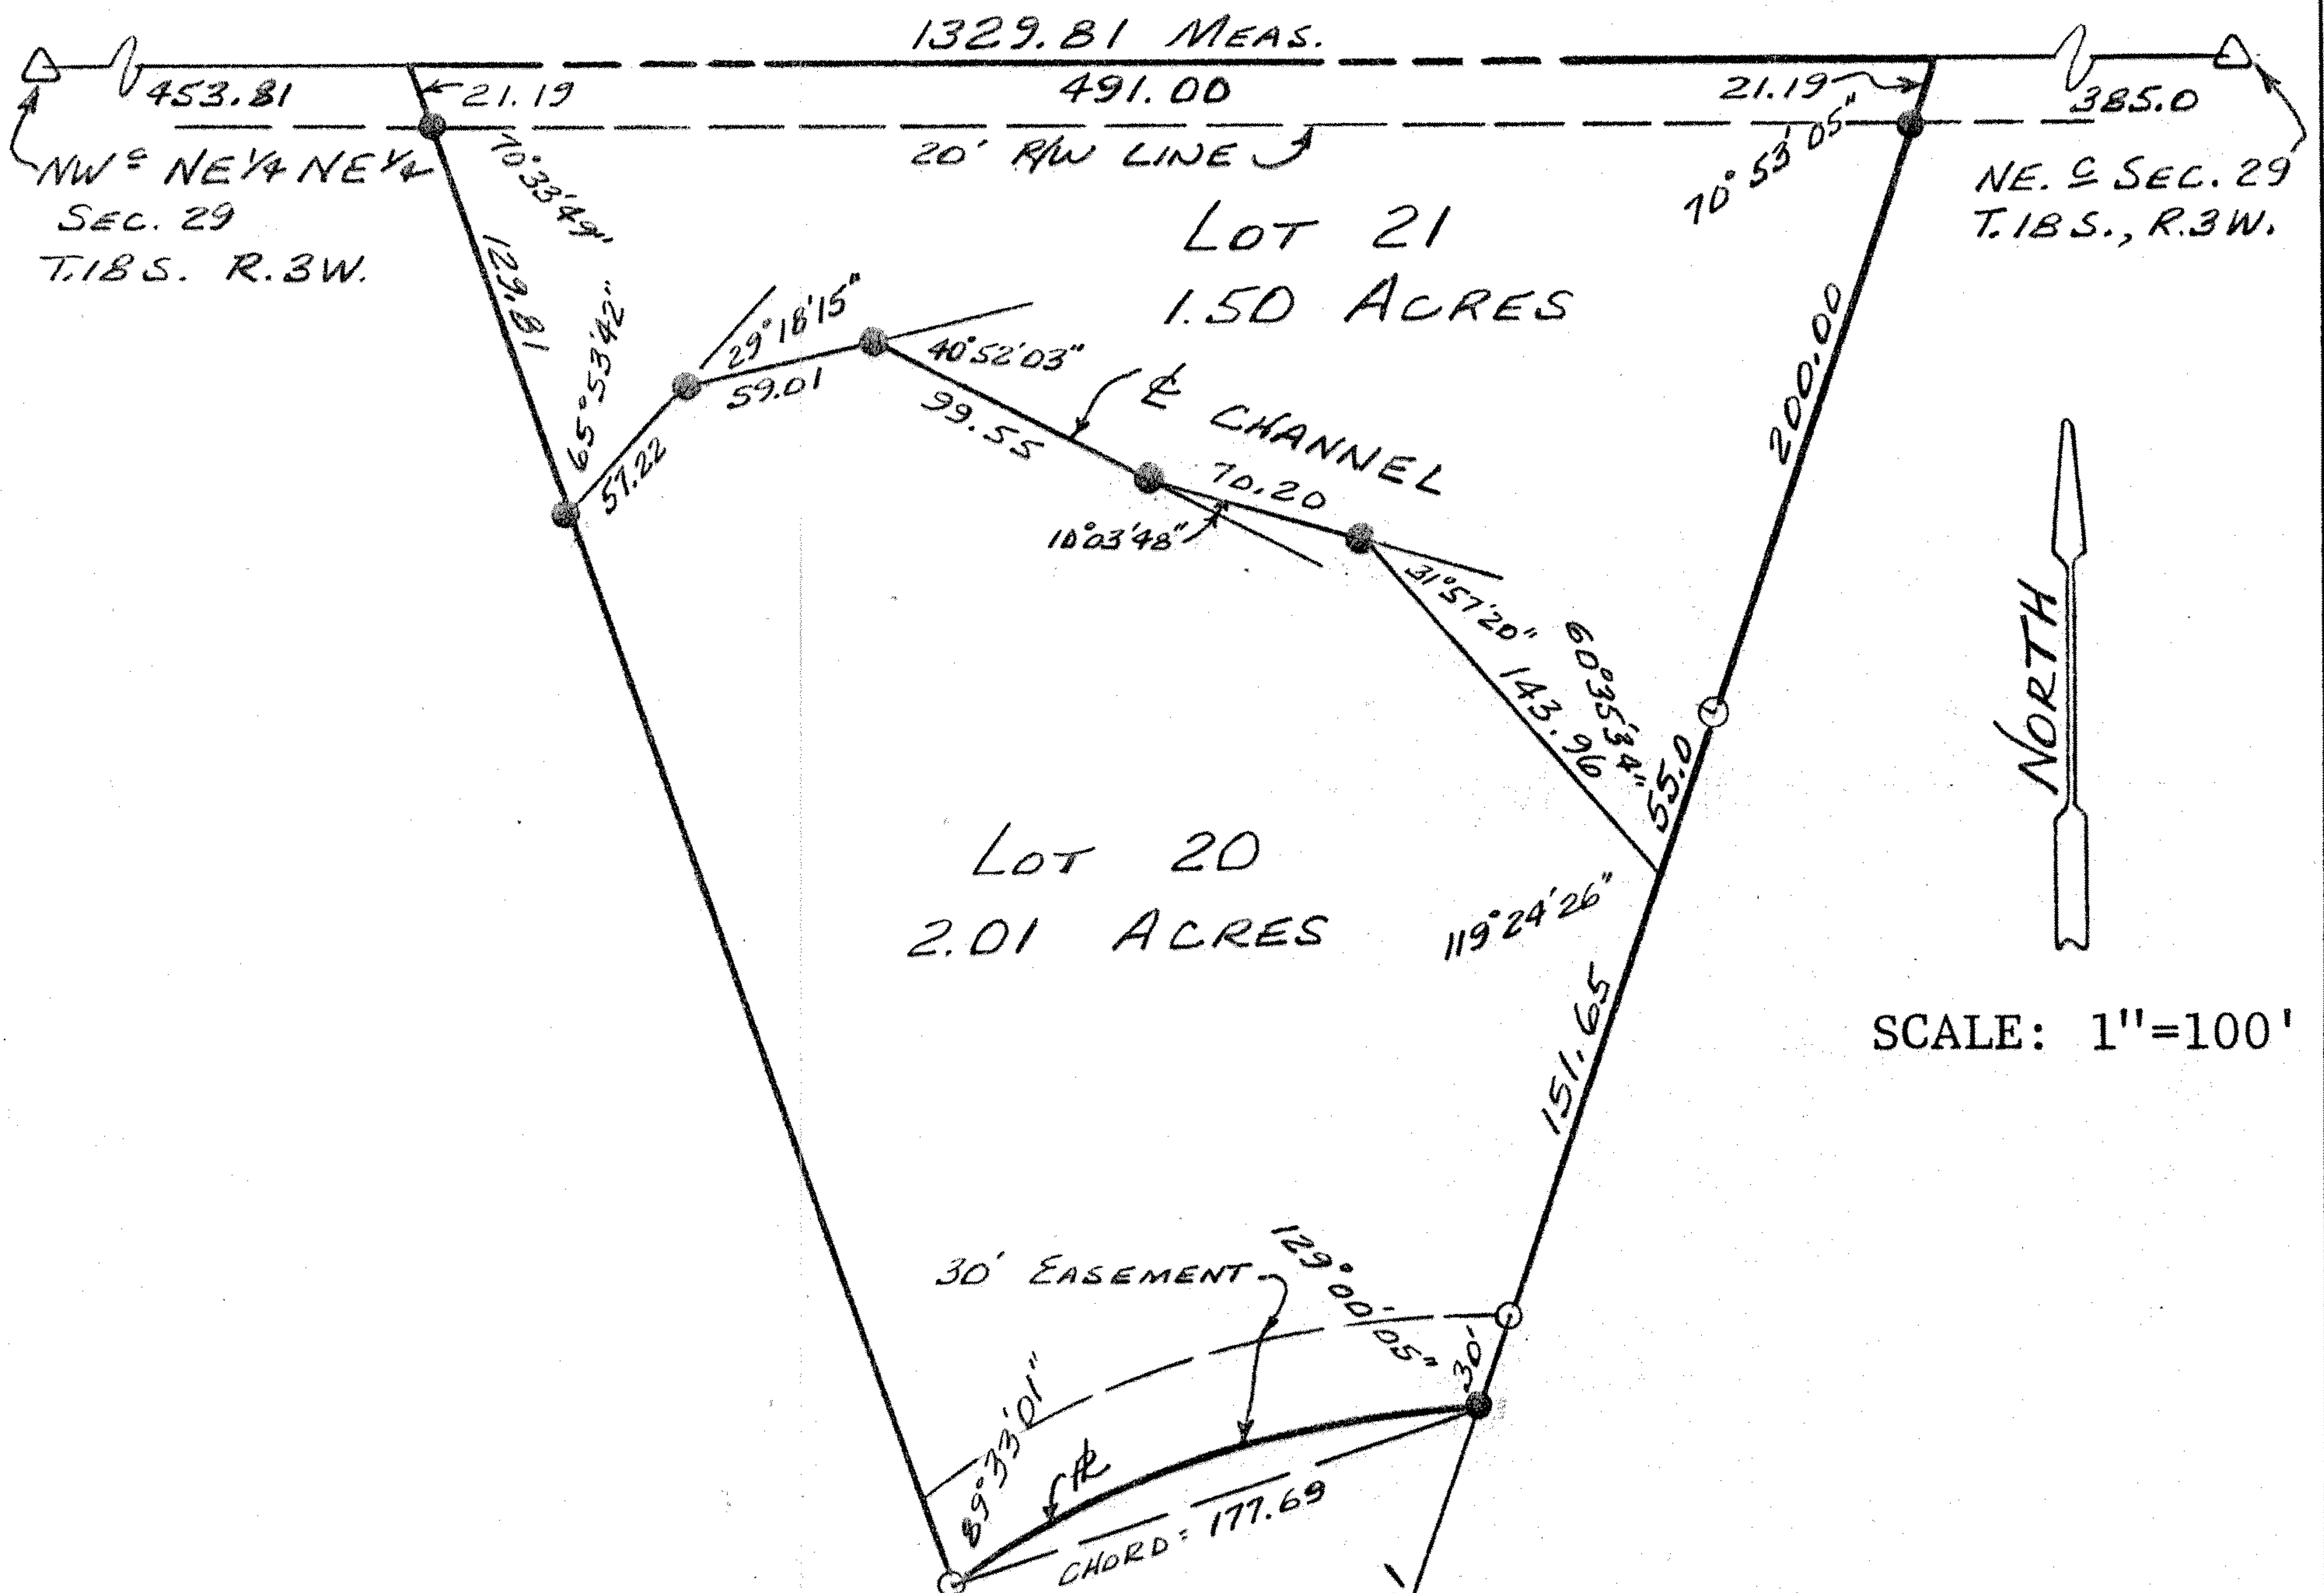

LEGEND

- Δ - Section subdivision corner found.
- $\circ$ - Iron pin found.
- $\bullet$ - 5/8" x 24" iron rebar set.

I hereby certify this plat to be a true, correct and complete representation of the property described above, as surveyed under my supervision, this 3rd day of November, 1984.

Daniel E. Garber
Daniel E. Garber RLS #683

