



Garber Surveying Service, P.A.


2908 North Plum St. Hutchinson, Kansas 67502 Phone 620 665-7032 • FAX 620 663-7401
511 North Poplar St. Newton, Kansas 67114 Phone 316 283-5053 • FAX 316 283-5073
115 East Marlin McPherson, Kansas 67460 Phone 620 241-4441 • FAX 620 241-4458

Project No. G2014-571

SURVEY FOR: JR TRENCHING

DESCRIPTION: Well Location Survey in the Northeast 1/4 Section 6, Township 18 South, Range 3 West of the 6th Principal Meridian.

SHAWNEE ROAD

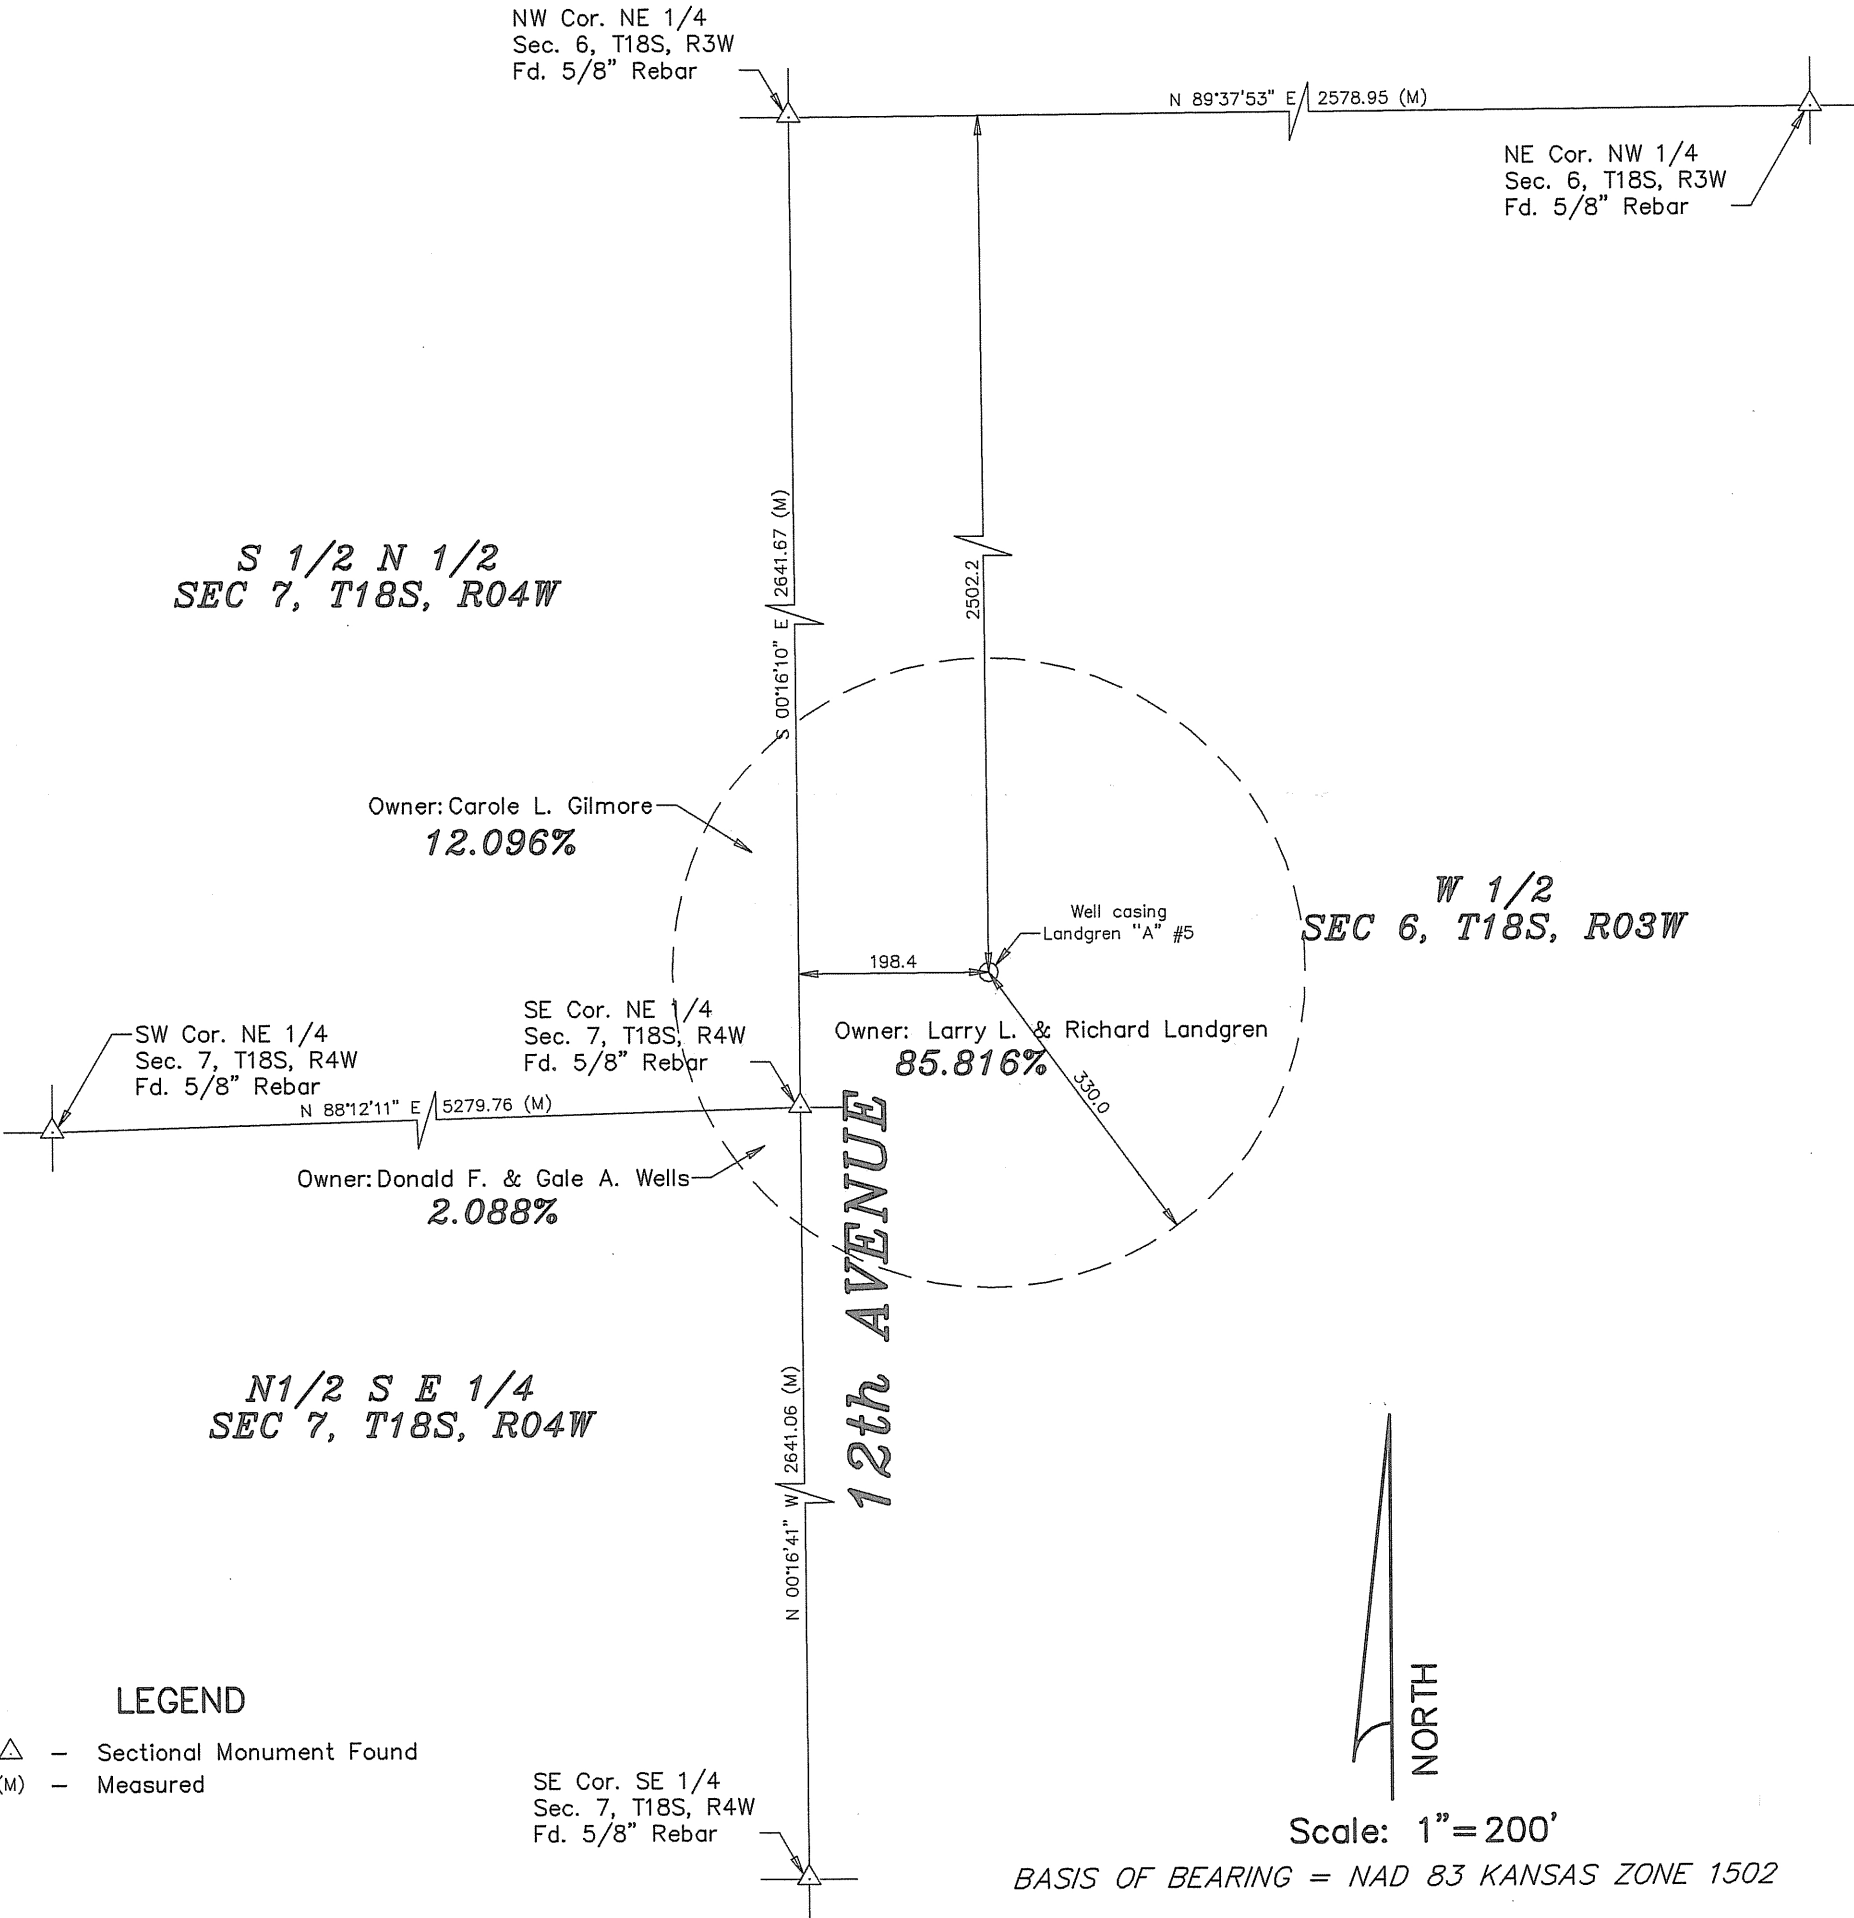

LEGEND

△ - Sectional Monument Found
(M) - Measured

SE Cor. SE 1/4
Sec. 7, T18S, R4W
Fd. 5/8\" Rebar

Scale: 1\"=200'

BASIS OF BEARING = NAD 83 KANSAS ZONE 1502

DATE OF FIELD WORK: August 21, 2014

SURVEYOR'S CERTIFICATE:

I hereby certify this plat to be a true, correct and complete representation of the property described above as surveyed under my supervision.
Dated: August 29, 2014