


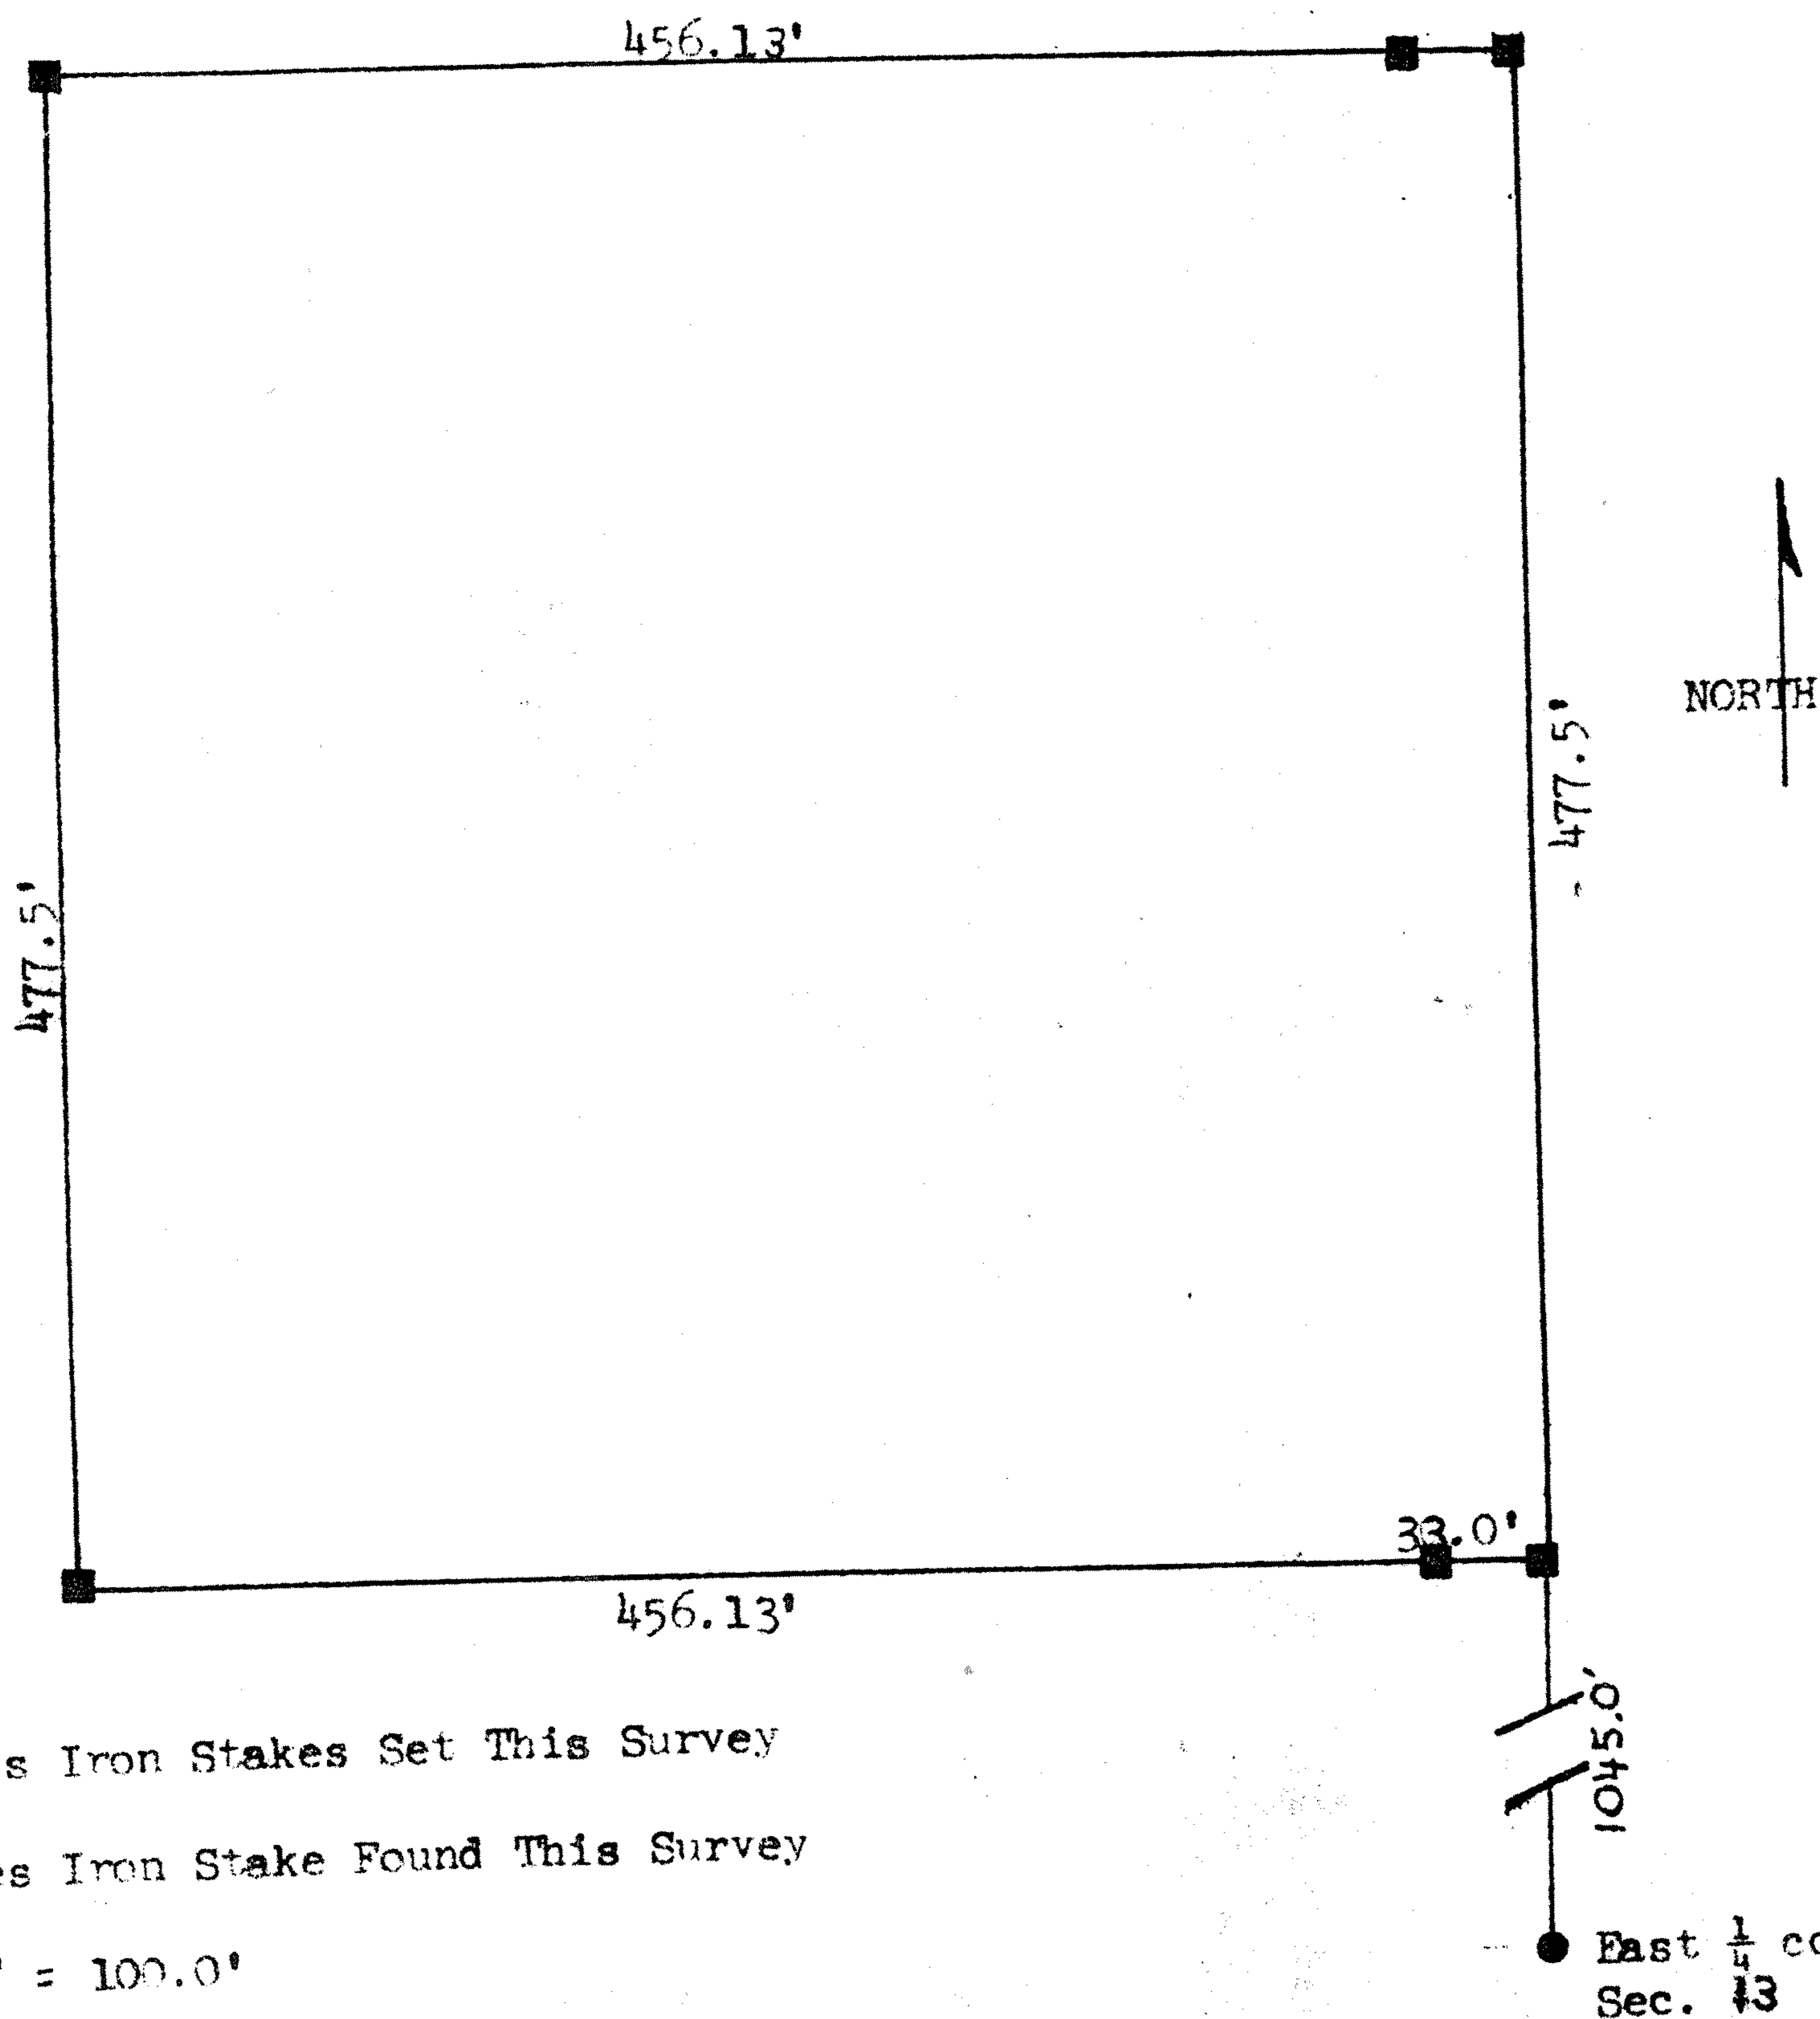

LEGEND:

- Denotes Iron Stakes Set This Survey
- Denotes Iron Stake Found This Survey


SCALE: 1" = 100.0'

DESCRIPTION: A part of the Northeast Quarter (NE/4) of Section Thirteen (13), Township Eighteen (18) South, Range Four (4) West, of the Sixth Principal Meridian, more particularly described as follows: Commencing at the East Quarter (E/4) corner of Section Thirteen (13), Township Eighteen (18) South, Range Four (4) West, Sixth Principal Meridian, North along the East line of Section Thirteen (13), a distance of 1045.0' to a place of beginning; thence West a distance of 456.13'; thence North a distance of 477.5'; thence East a distance of 456.13' to the East line of Section 13; thence South a distance of 477.5' to the place of beginning, containing 5.0 acres more or less.

This survey done under my supervision.

Signed this 12th day of April, 1978.

Dennis L. Heuszel
DENNIS L. HEUSZEL, Professional Engineer, McPherson, Kansas

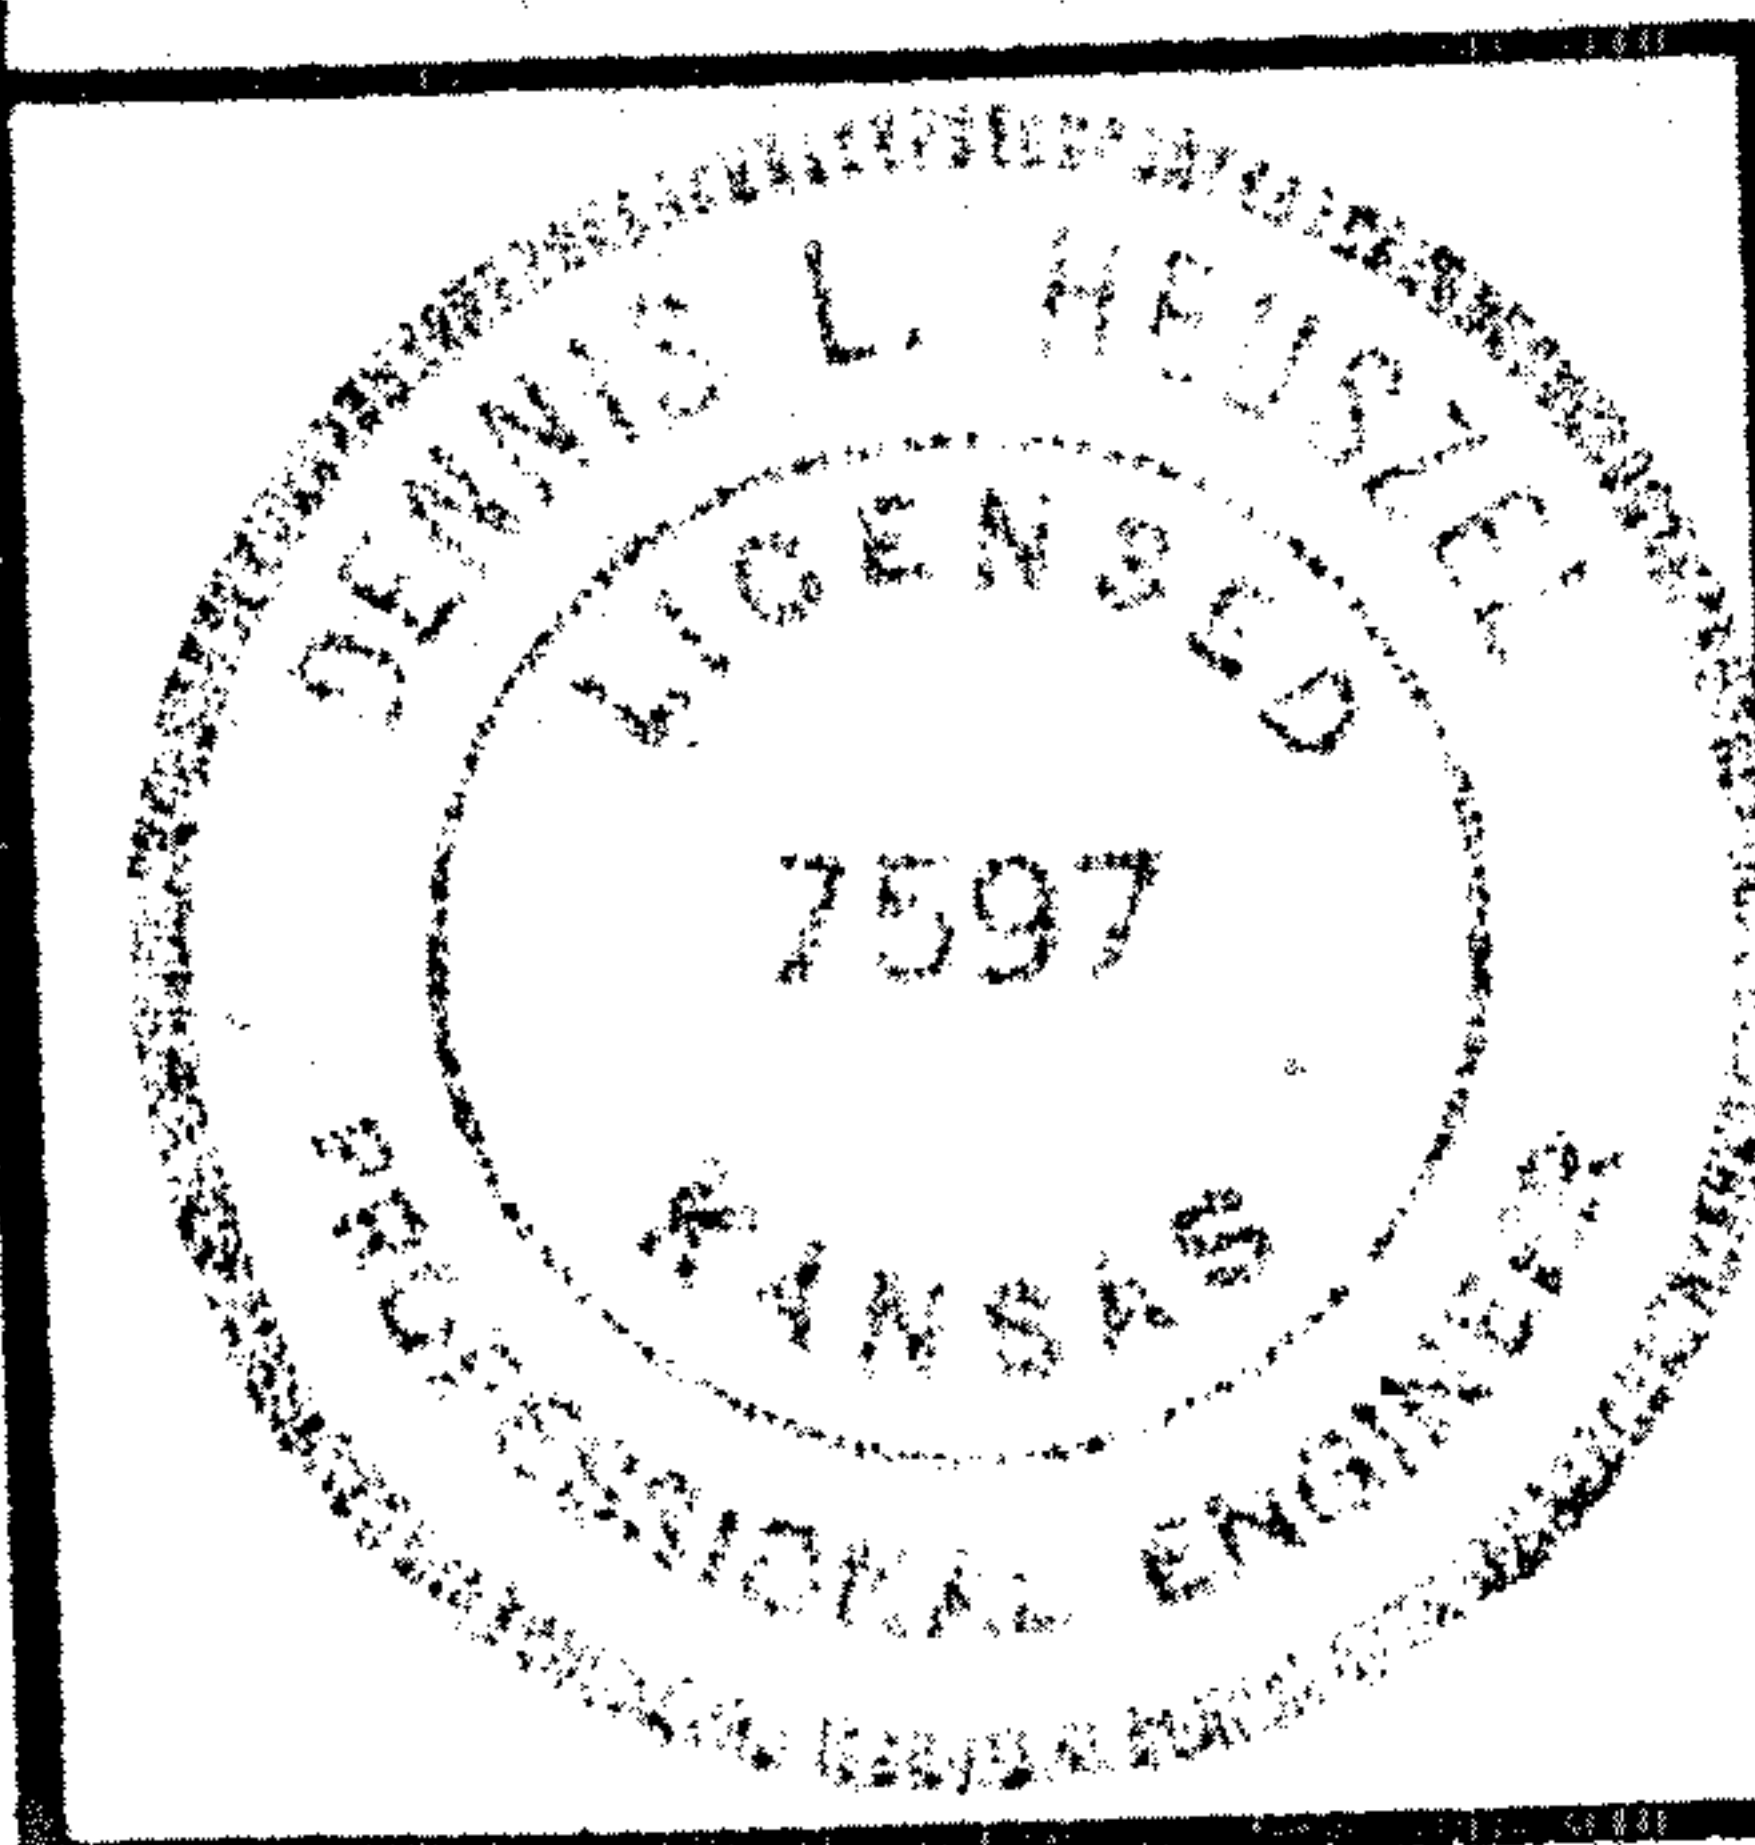

GREAT PLAINS
MICROFILM
ENGINEERS & SURVEYORS
EMPORIA, KANSAS 66801

PROJECT No. MC-783

DATE 4/12/78

BY SH. 1 OF 1