
TOWNSHIP 18 SOUTH - RANGE 4 WEST

MCPHERSON CO., KANSAS

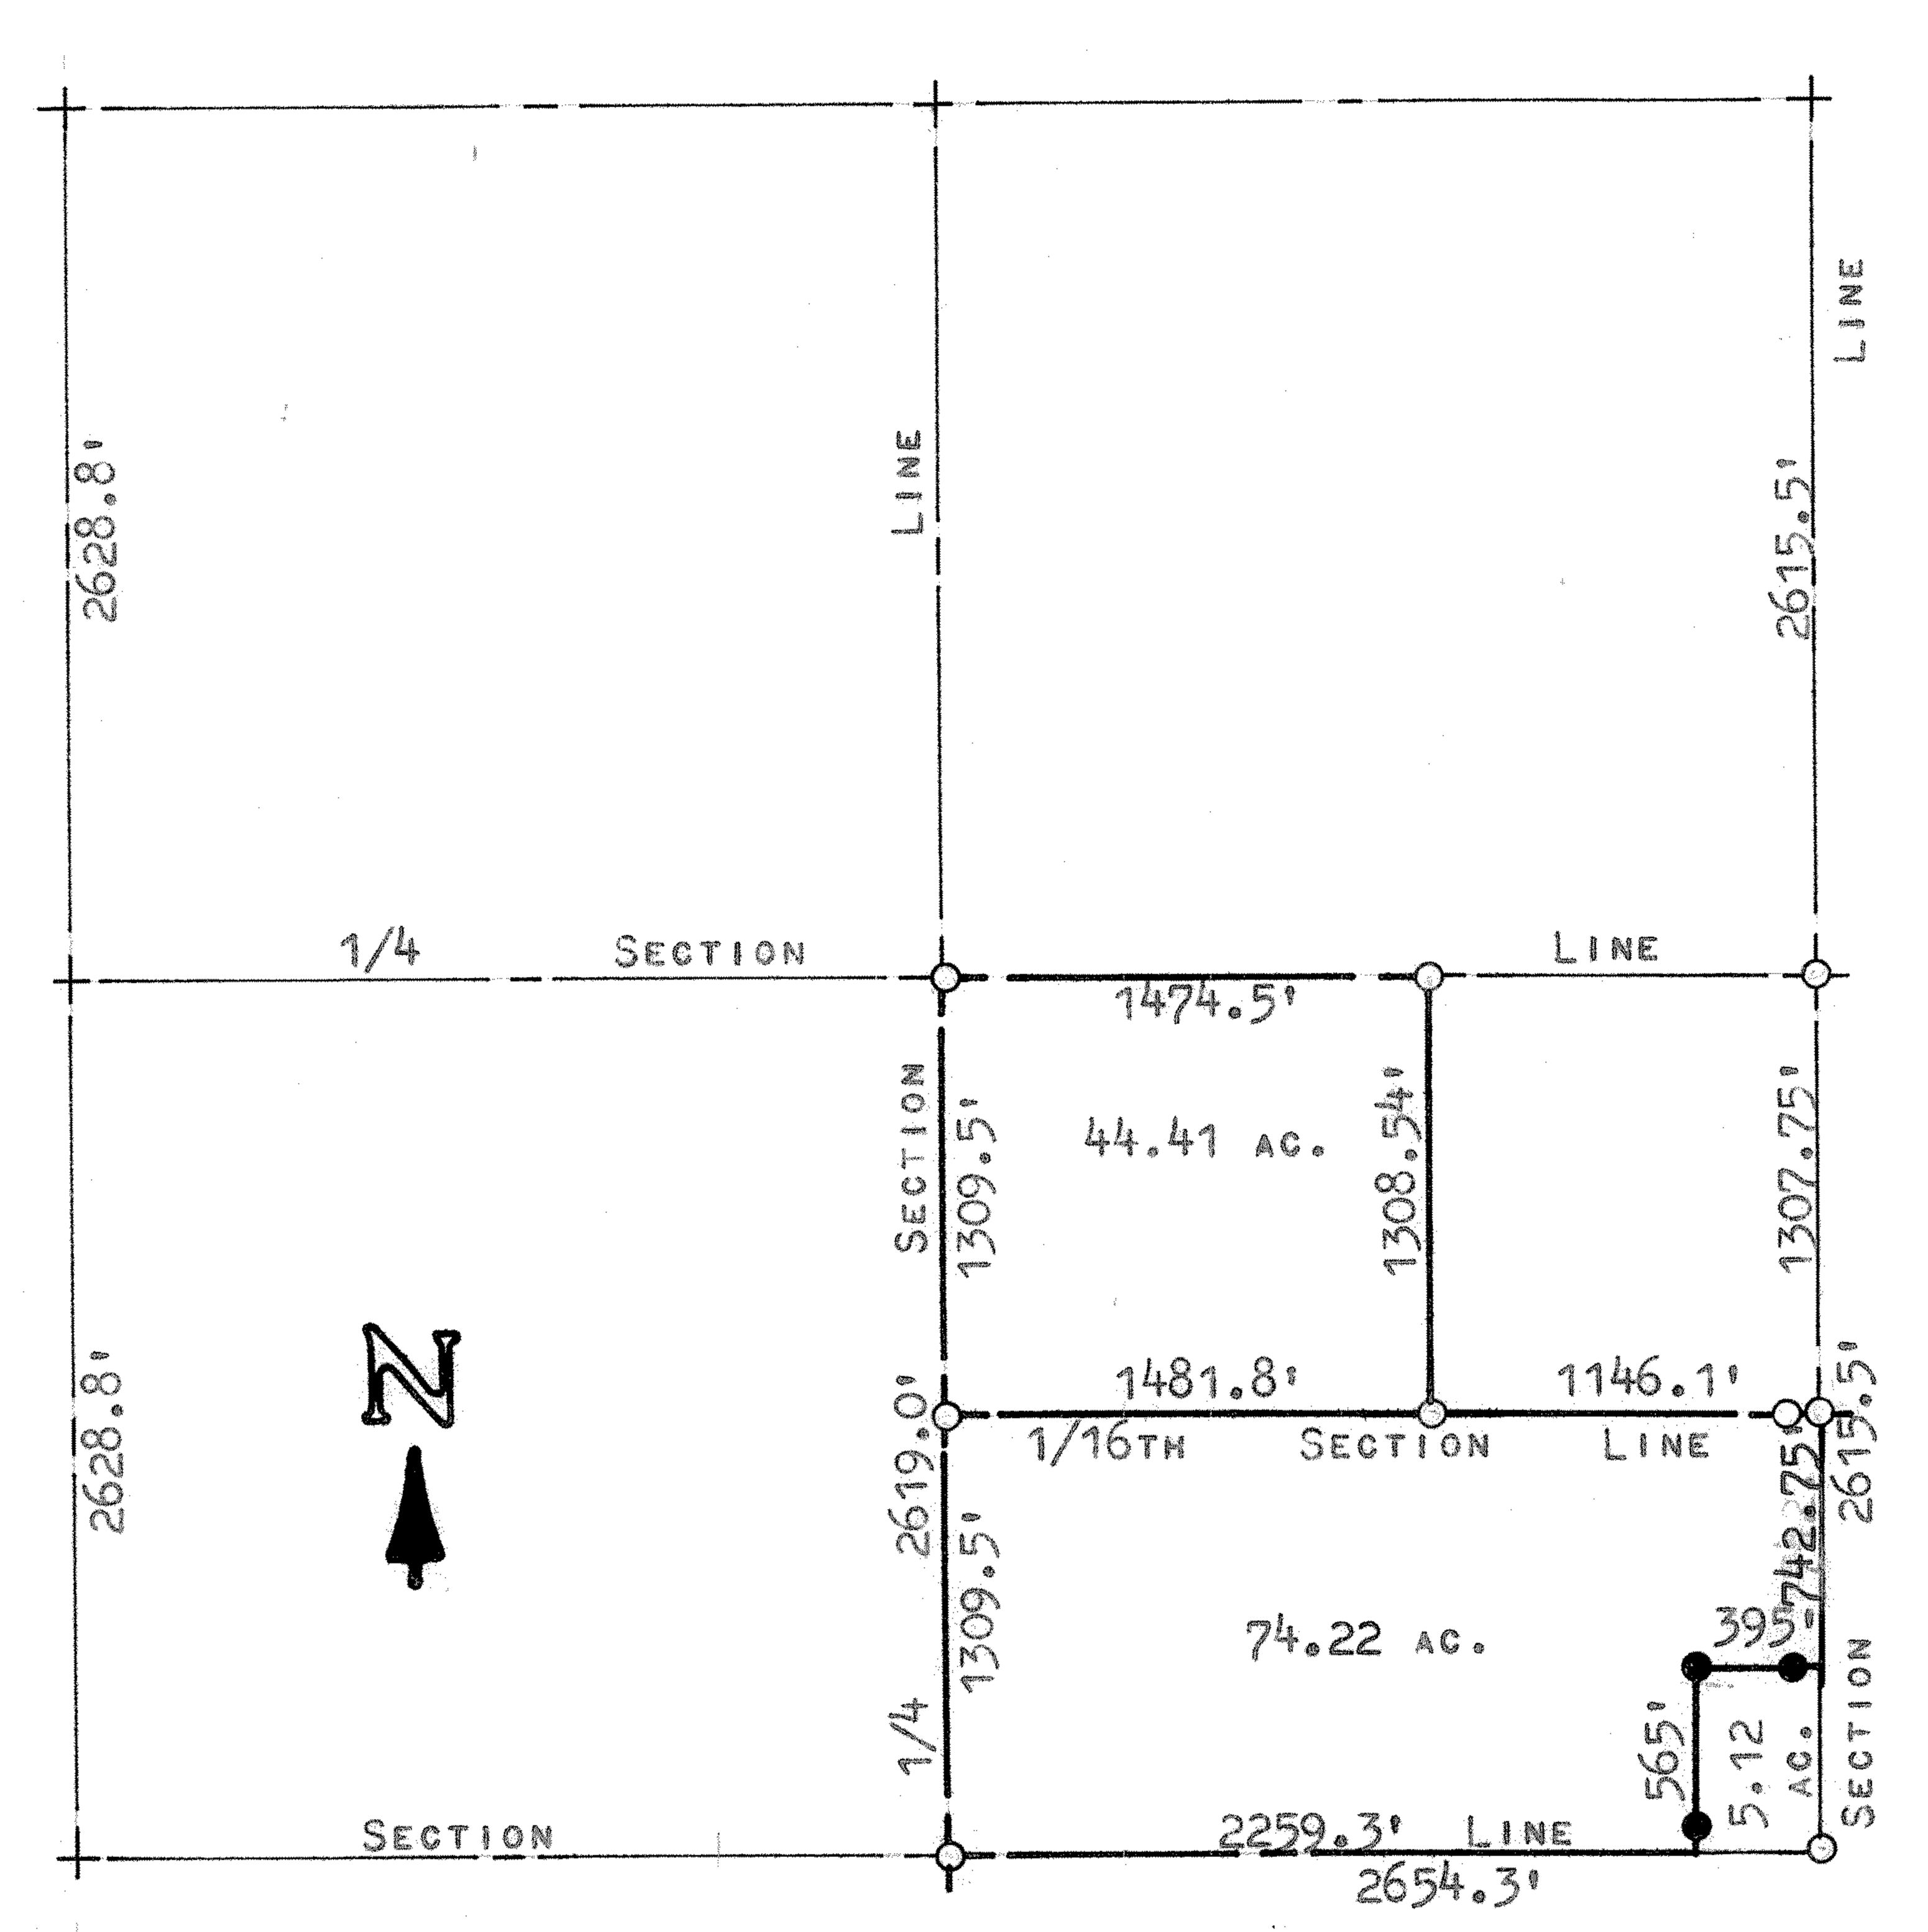

OPINS FOUND
OPINS SET

STATE OF KANSAS) SS COUNTY OF MCPHERSON)

I, FRANCIS RANKIN, COUNTY ENGINEER OF MCPHERSON CO., KANSAS, DO HEREBY CERTIFY THAT UNDER MY SUPERVISION A SURVEY WAS MADE OF A TRACT OF LAND IN THE SE1/4 OF SECTION 26, T18S - R4W OF THE 6TH P. M. AND DESCRIBED AS FOLLOWS:

BEGINNING AT THE CENTER OF SAID SECTION 26; THENCE EAST ON 1/4 SECTION LINE 1474.5 FEET; THENCE SOUTH 1308.54 FEET TO THE 1/16TH SECTION LINE; THENCE EAST ON 1/16TH SECTION LINE 1146.1 FEET TO THE SECTION LINE; THENCE SOUTH ON SECTION LINE 742.75 FEET; THENCE WEST 395 FEET; THENCE SOUTH 565 FEET TO THE SECTION LINE; THENCE WEST 2259.3 FEET ON SECTION LINE TO THE 1/4 SECTION LINE; THENCE NORTH ON THE 1/4 SECTION LINE 2619.0 FEET TO THE PLACE OF BEGINNING. SAID TRACT CONTAINS 118.6 ACRES MORE OR LESS.

AND THE ABOVE PLAT IS A TRUE EXHIBIT OF SAID SURVEY AS FAR AS IT IS KNOWN TO ME.

SURVEY GALLED FOR BY J. E. CHISHOLM (REMINISTATE)

-4166677777

SIGNED THIS 6 DAY OF MAY, 1970

FARANKIN COUNTY ENGINEER

MCPHERSON CO., KANSAS