
CERTIFICATE OF SURWEY

FORGY - ALLEN REGISTERED LAND SURVEYORS 1043 GREELEY, SALINA, KANSAS

ESCRIPTION: A tract of land in the Northeast Quarter of Section 26, Township 18 South, Range 4 West of the 6th Principal Meridian in McPherson County, Kansas more particularly described as follows; Beginning at the SE Corner of the NEI/4 of said section 26; Thence NOO°00'E along the east line of the said NE1/4, 1566.9 feet; Thence N89°42'W, 1112.0 feet; Thence S00°00'W, 1566.9 feet to a point on the south line of the said NE 1/4;

Thence S89°42'E, 1112.0 feet back to the point of beginning.

The above described tract of land contains 40.0 acres more or less.

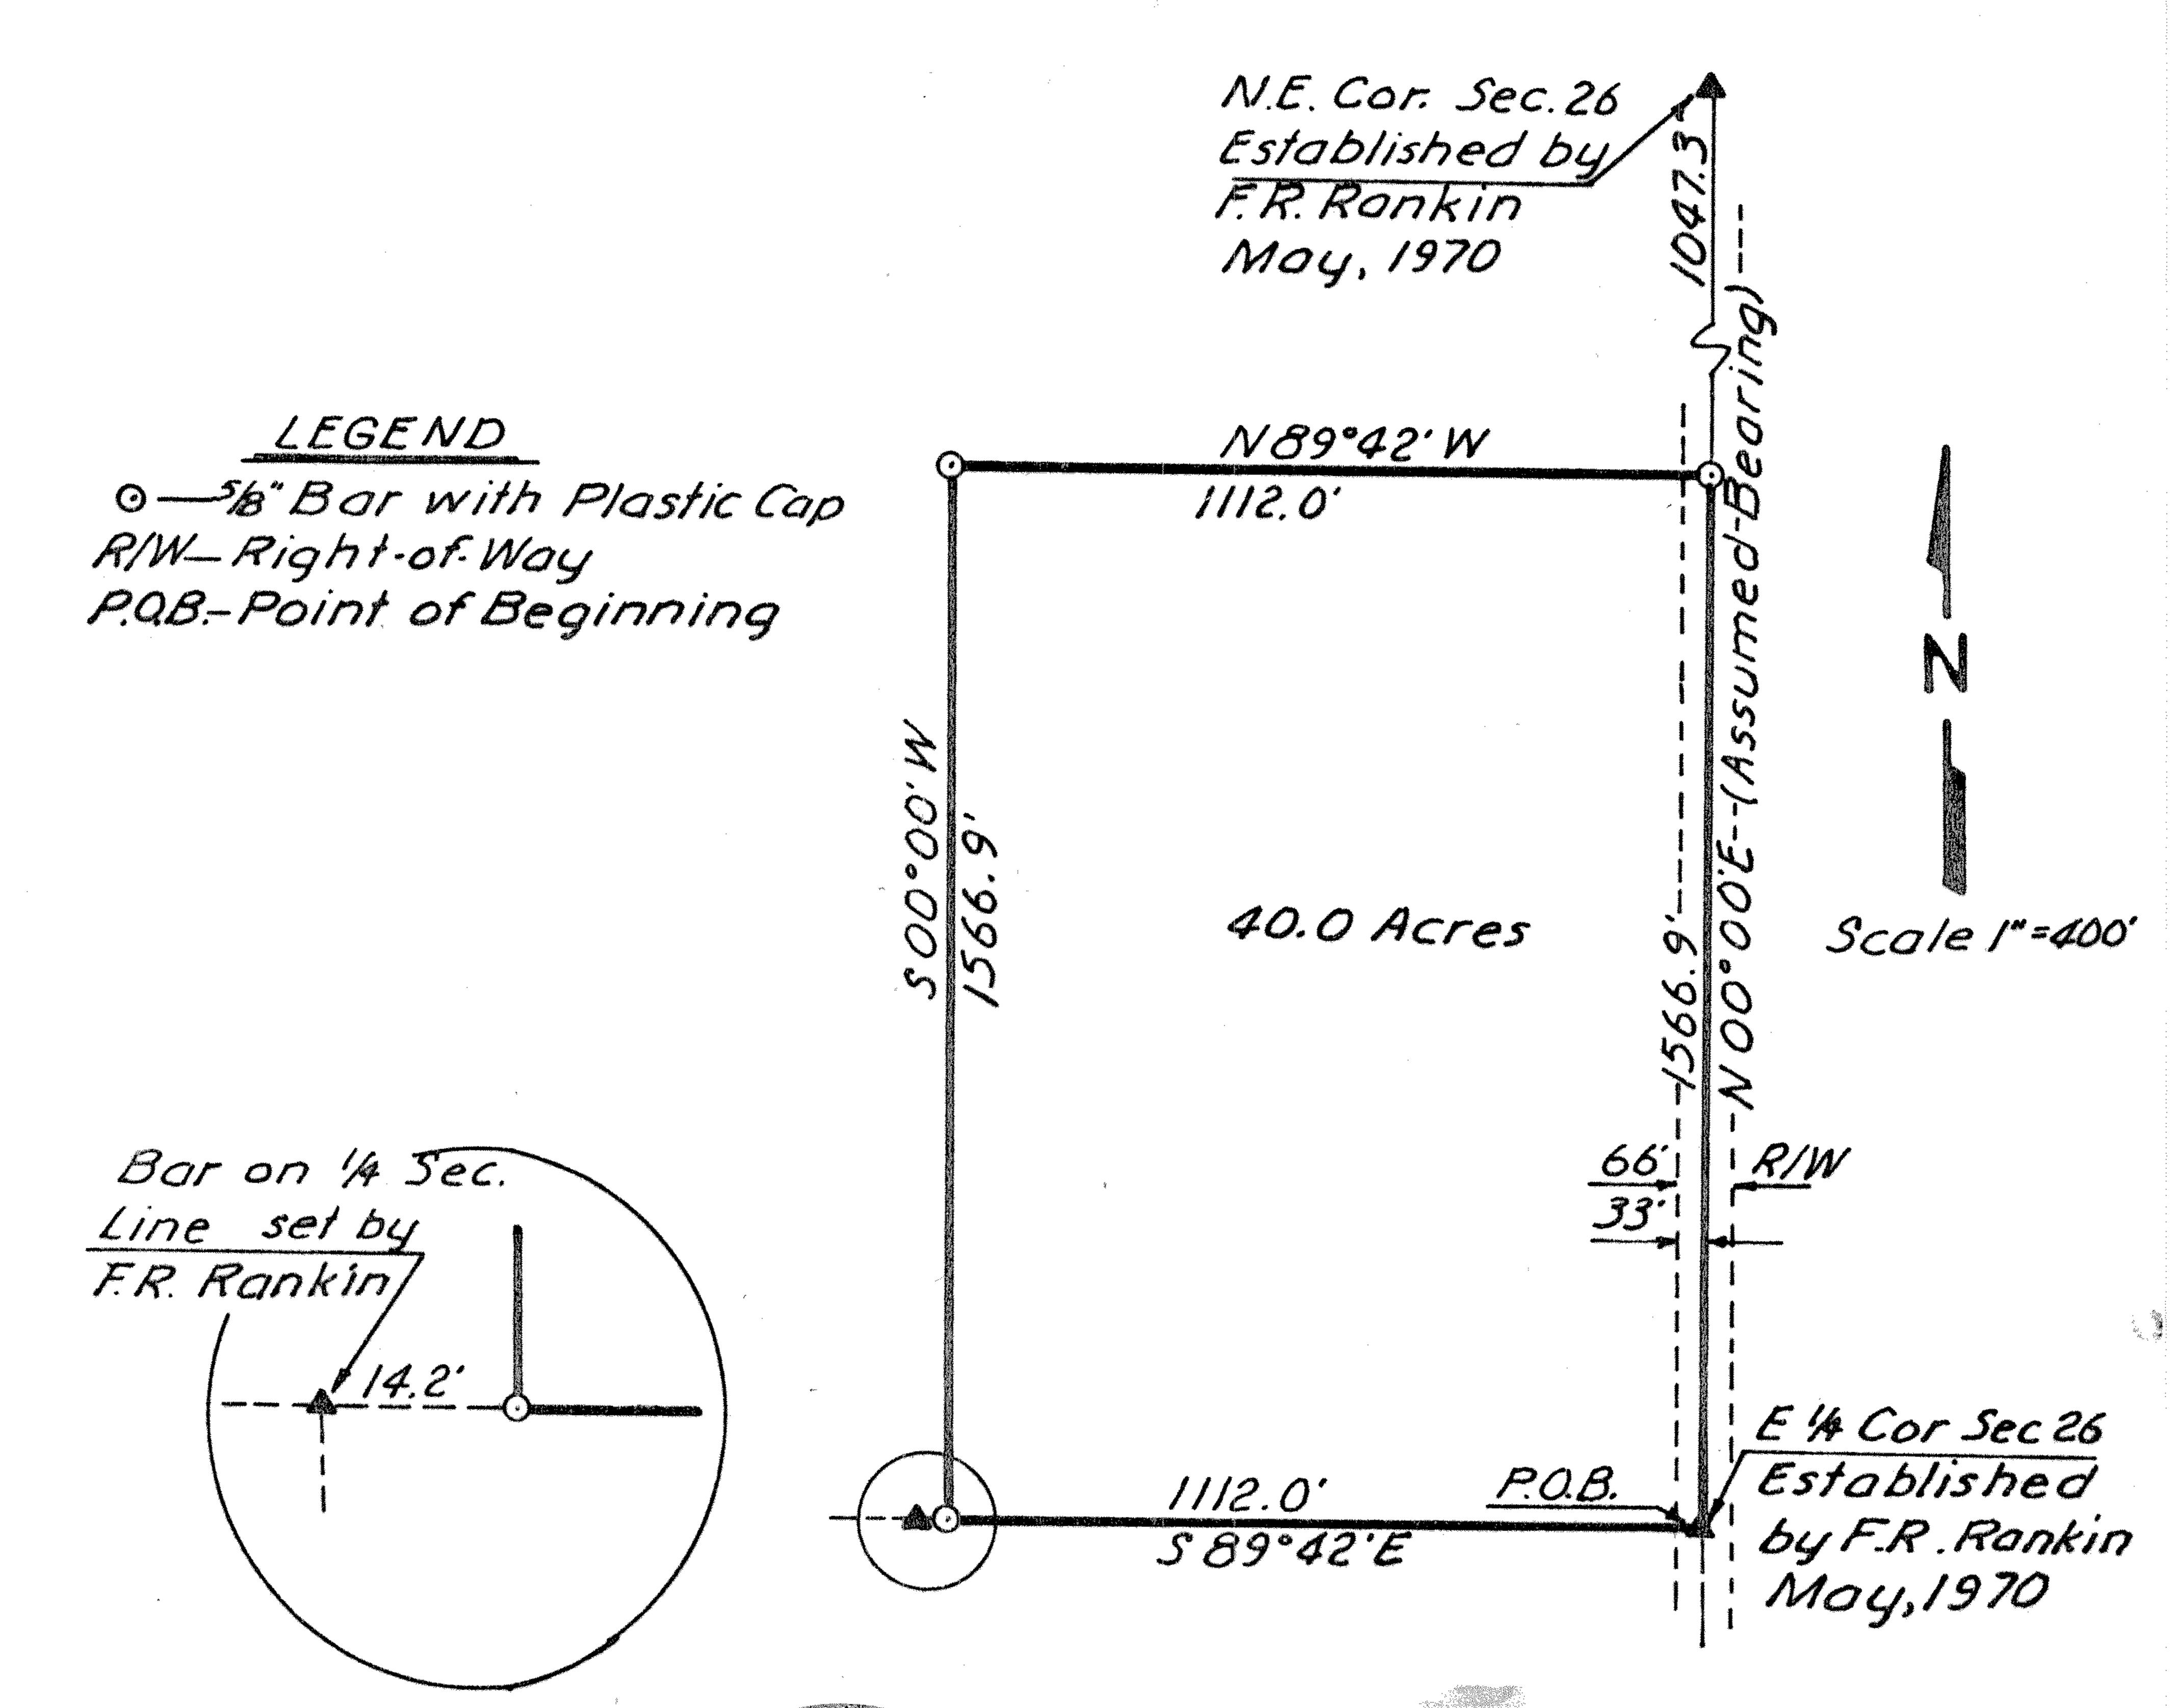

RDERED: Larry L. Diehl

1.5.584

I HEREBY CERTIFY THAT THIS IS A TRUE AND ACCURATE PLAT OF THE ABOVE DESCRIBED PROPERTY.

SURVEYOR