

Main Office
2308 North Plum Street
Hutchinson, KS 67502
Office: (620) 665-7032
Fax: (620) 663-7401



Garber Surveying Service, P.A.


Branch Offices
511 North Poplar Street
Newton, KS 67114
Office: (316) 283-5033
Fax: (316) 283-5073
115 East Martin, Suite 102
McPherson, KS 67460
Office: (620) 241-4441
Fax: (620) 241-4438

SURVEY FOR: COLE CASE
DESCRIPTION: See Sheet 1.

Project No. G2024-1103
SHEET 2 OF 2

LEGEND

- △ - Section Corner Monument Found
- - Survey Monument Found
- (1/2" Rebar w/Heller Cap)
- - Sanitary Sewer Cleanout
- * - Fence
- MH - Sanitary Sewer Manhole
- SSV - Sanitary Sewer Vent (6")
- WH - Water Well
- WH - Water Hydrant
- (C) - Calculated
- (M) - Measured
- (PS) - Previous Survey by Heller
- LS-1202 09/21/2007
- P.O.B. - Point of Beginning
- P.O.C. - Point of Commencement

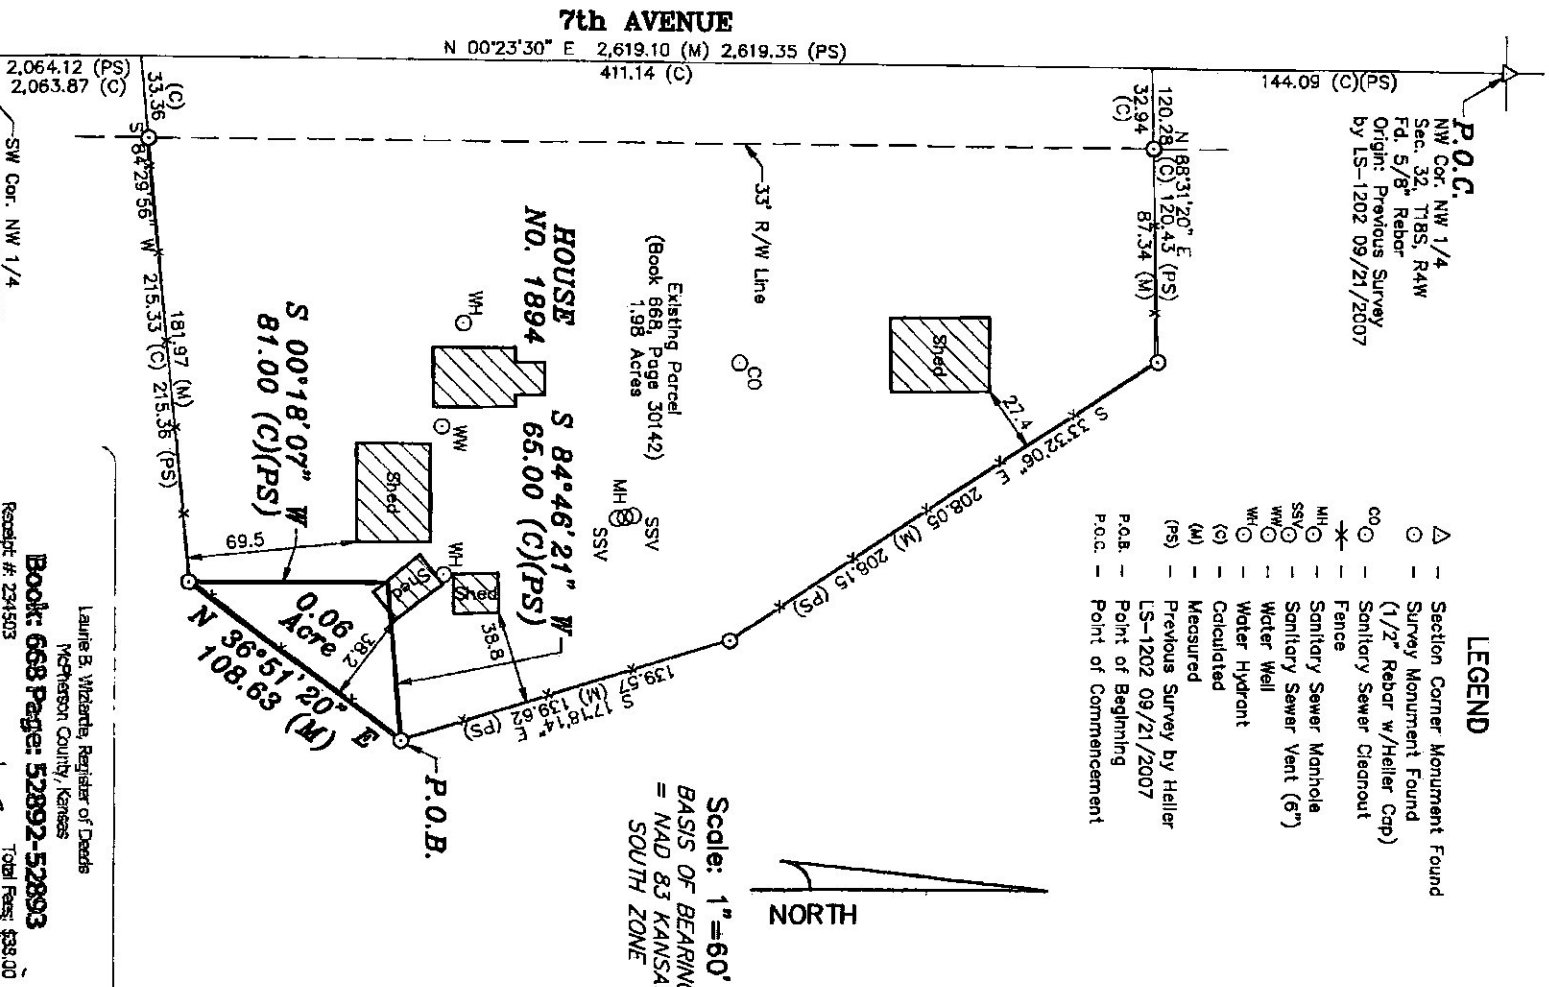

SW Cor. NW 1/4
Sec. 32, T18S, R4W
Fid. 600 Not (PS)
Origin: KSHS References
by LS-1202 04/03/2006

Receipt #: 234503
Pages Recorded: 2
Caddis Interim: EfnL

Book: 668 Page: 52892-52893

Total Fees: \$39.00

Laurie B. Witzards, Registrar of Deeds
McPherson County, Kansas

Laurie B. Witzards