


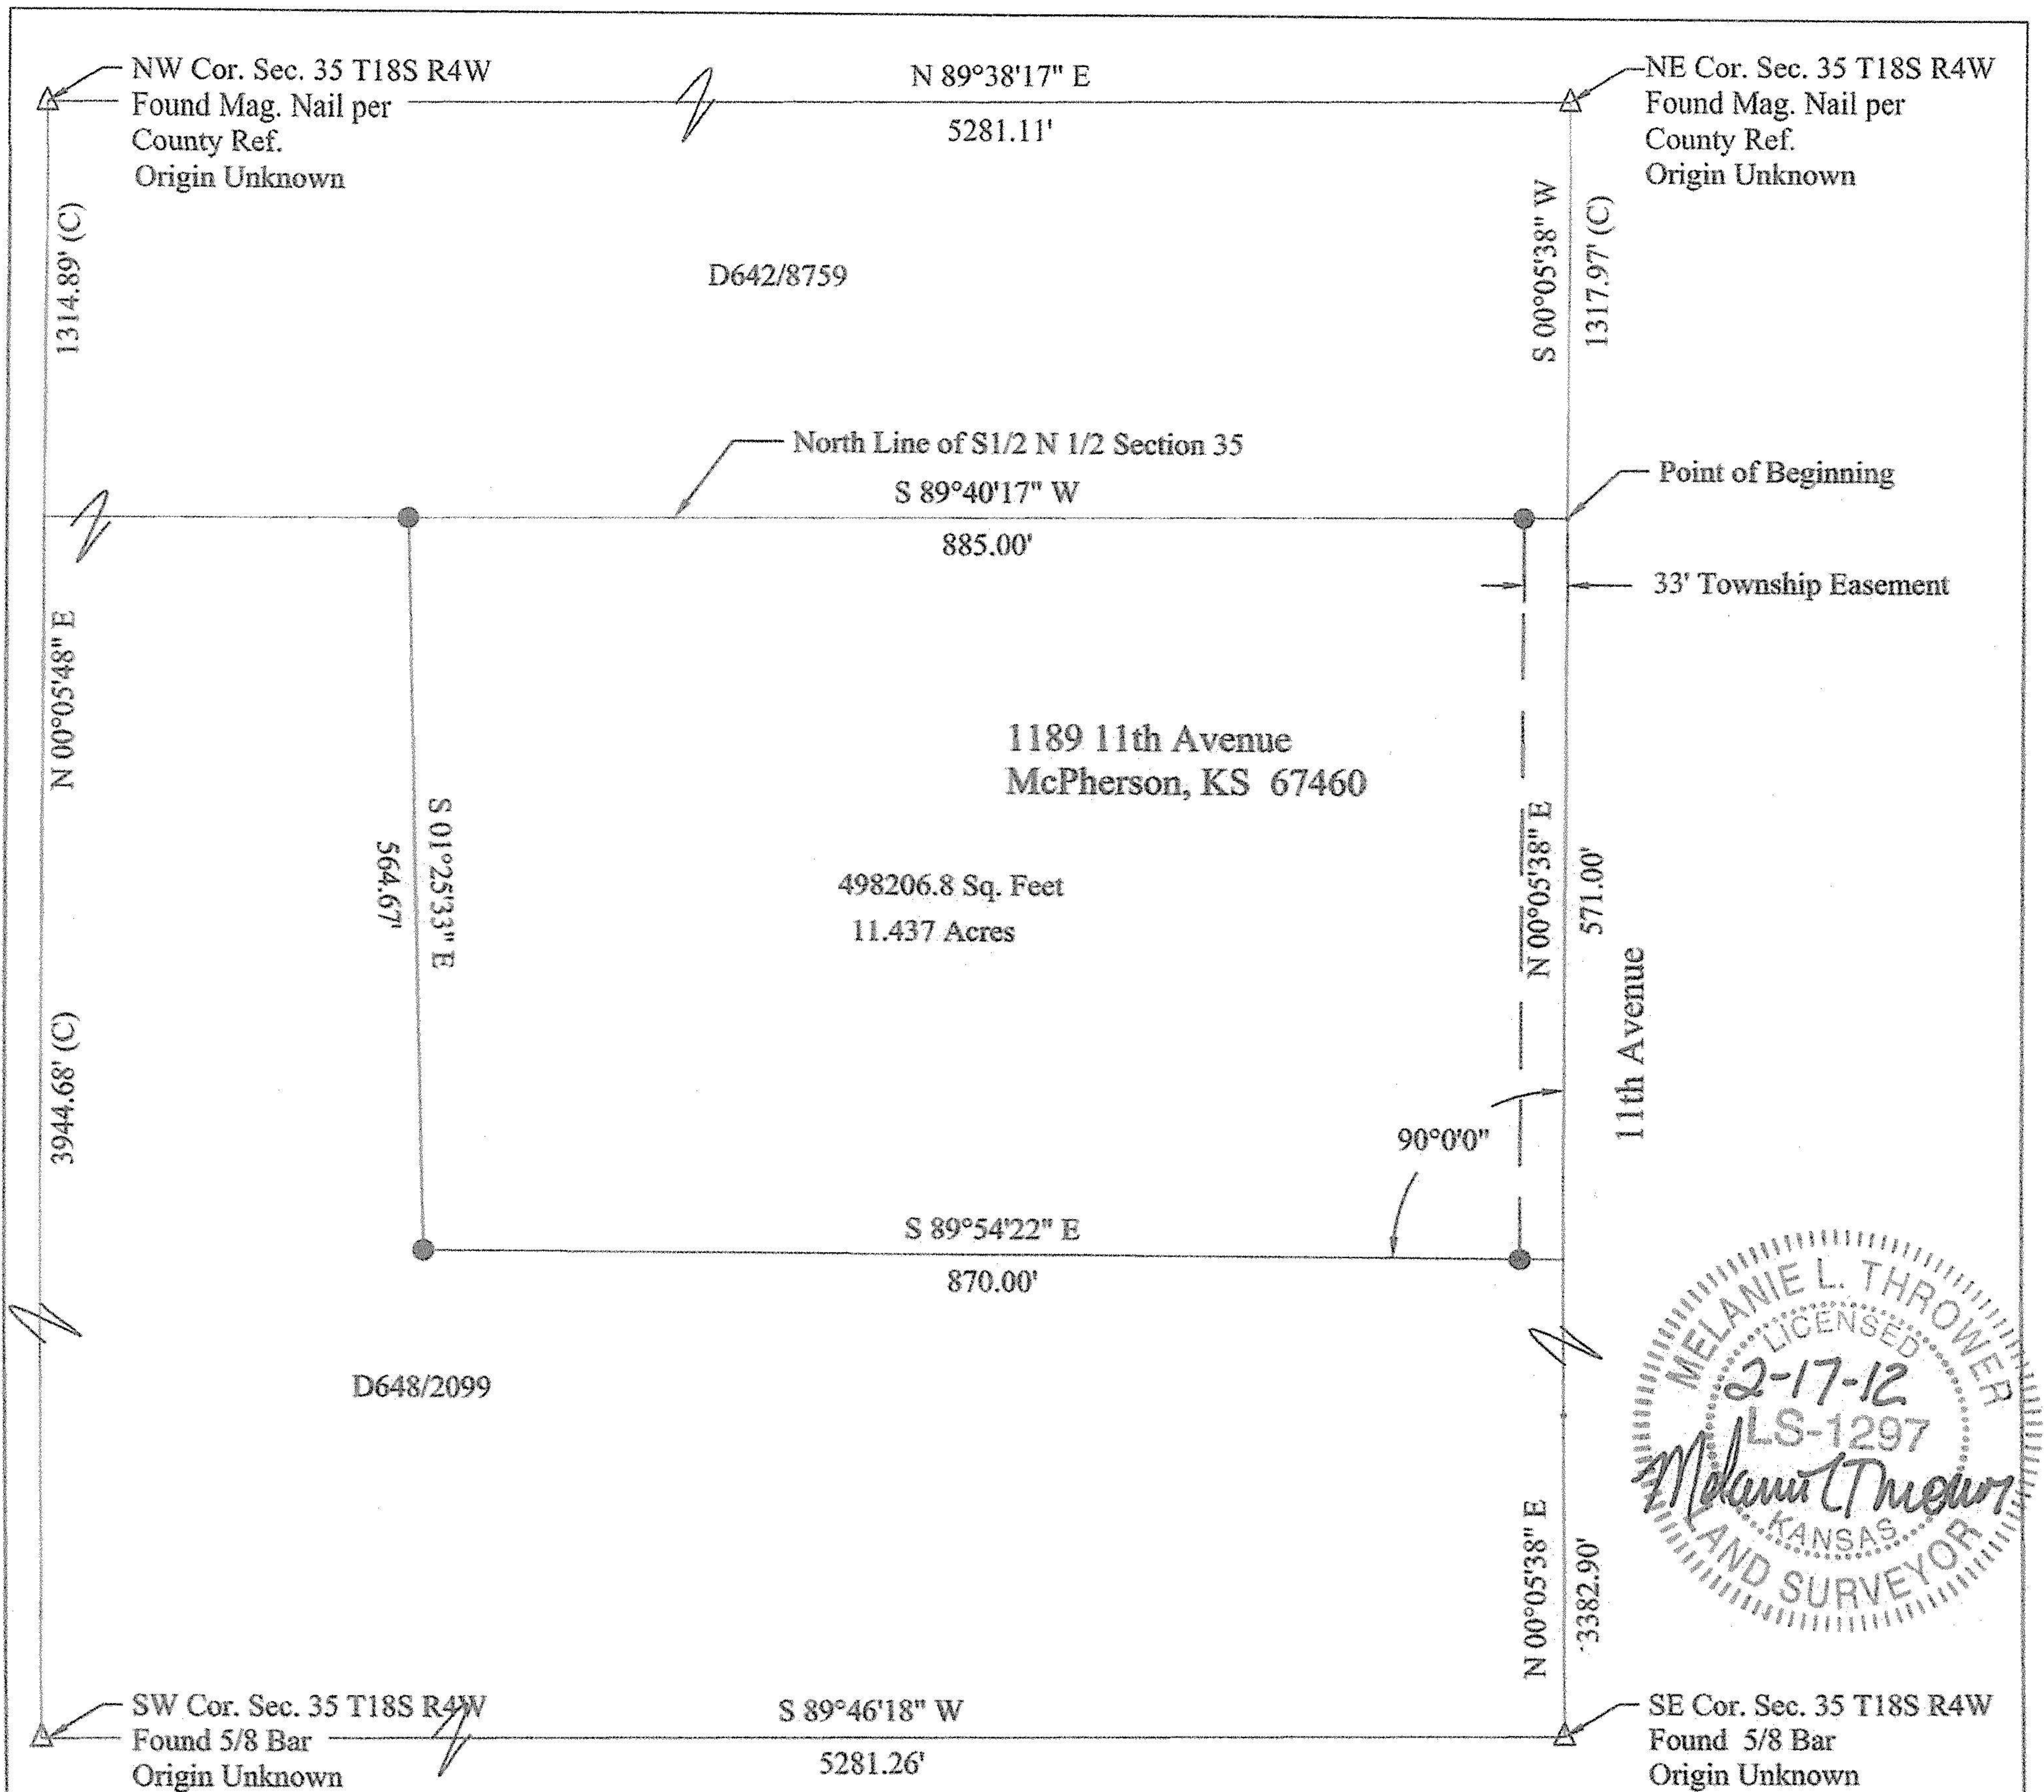

On February 14, 2012, Melanie L. Thrower, Licensed Land Surveyor did survey the herein described property. Survey was performed with Topcon GR3's, GEOID09, KSSOUTH in NAD83.


A part of the South Half of the Northeast Quarter of Section 35, Township 18 South, Range 4 West of the 6th Principal Meridian commencing at the northeast corner of said Section 35, thence along the east line of Section 35 an assumed bearing of S00° 05' 38" W , 1317.97 feet to the point of beginning: thence along the north line of said South Half S89°40'17"W, 885.00 feet; thence S01°25'33"E, 564.67 feet; thence S89°54'22"E, 870.00 feet, thence N00°05'38"E, 571.00 feet to the point of beginning containing 11.4 acres more or less in McPherson County, Kansas.

Section corner references are filed at McPherson County Public Works and the Kansas Historical Society. This survey is filed at McPherson County Public Works.

LEGEND

These standard symbols will be found in the drawing.

- SET 1/2"x24" Rebar with ID Cap
- △ FOUND MONUMENT
- CALCULATED (C)

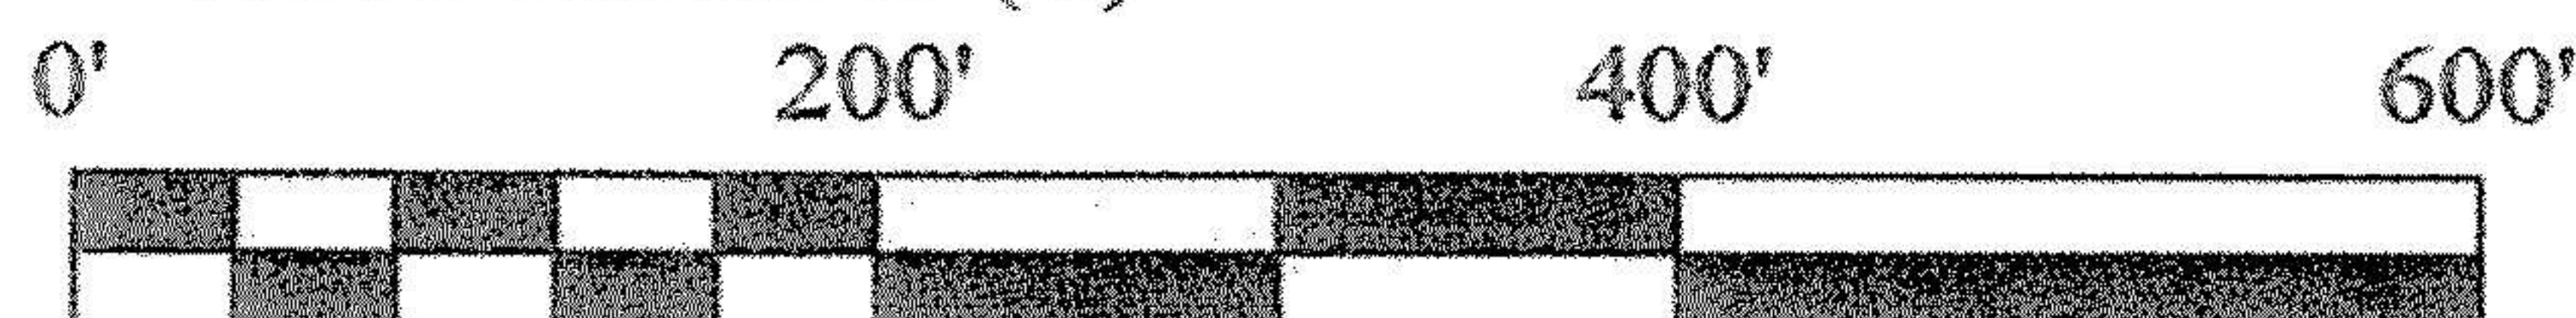

Part 35 T18S R4W

DRAWN MLT	DATE 02/16/12	MELS 785-479-2354 M. Thrower, PE LS CFM
APPROVED	DATE	845 1800 Ave. Abilene, KS 67410
SCALE 1" = 200'	SHEET 1 of 1	PROJECT NO. Howard Schafer