


 

REPORT OF SURVEY
Section 4-18-4

2337 9th Ave
(785) 227-3866
Susan

N.E. COR
4-18-4

E 1/4 COR
4-18-4

FIELD DIVISION

2732.45'

N 7° 03' 58" W

100' TO FENCE

467.01'

302.04'

SOUTH

1963.40'

S.E. COR
4-18-4

NORTH

LEGEND

- △ SECTION CORNER
- 5/8" BAR SET

HOUSE AREA
6.5985 ACRES

57° 57' 51" W 151.91'
52° 34' 12" W 141.23'
53° 40' 31" W 132.34'
275.34'

N 83° 42' 25" W
607.77'

P.O.B.

N 87° 22' 38" E

488.31'

N 89° 28' 10" E
S 89° 28' 10" W


UTILITY EASEMENT - P.O.B.
384.44' S 57° 56' 25" W

WELL
0.6382 ACRES
①
②
③
④
⑤
⑥
⑦

WELL LOCATION CALLS


1. N 88° 08' 30" W 188.58'
2. S 18° 20' 38" W 101.52'
3. S 18° 15' 50" E 22.00'
4. S 61° 56' 53" E 143.00'
5. N 30° 58' 19" E 114.00'
6. N 64° 06' 36" E 28.36'
7. N 2° 38' 08" E 68.35'

I, Charles Stacy, do hereby certify the above survey to be true and correct as surveyed by me this 18th of February, 1988.

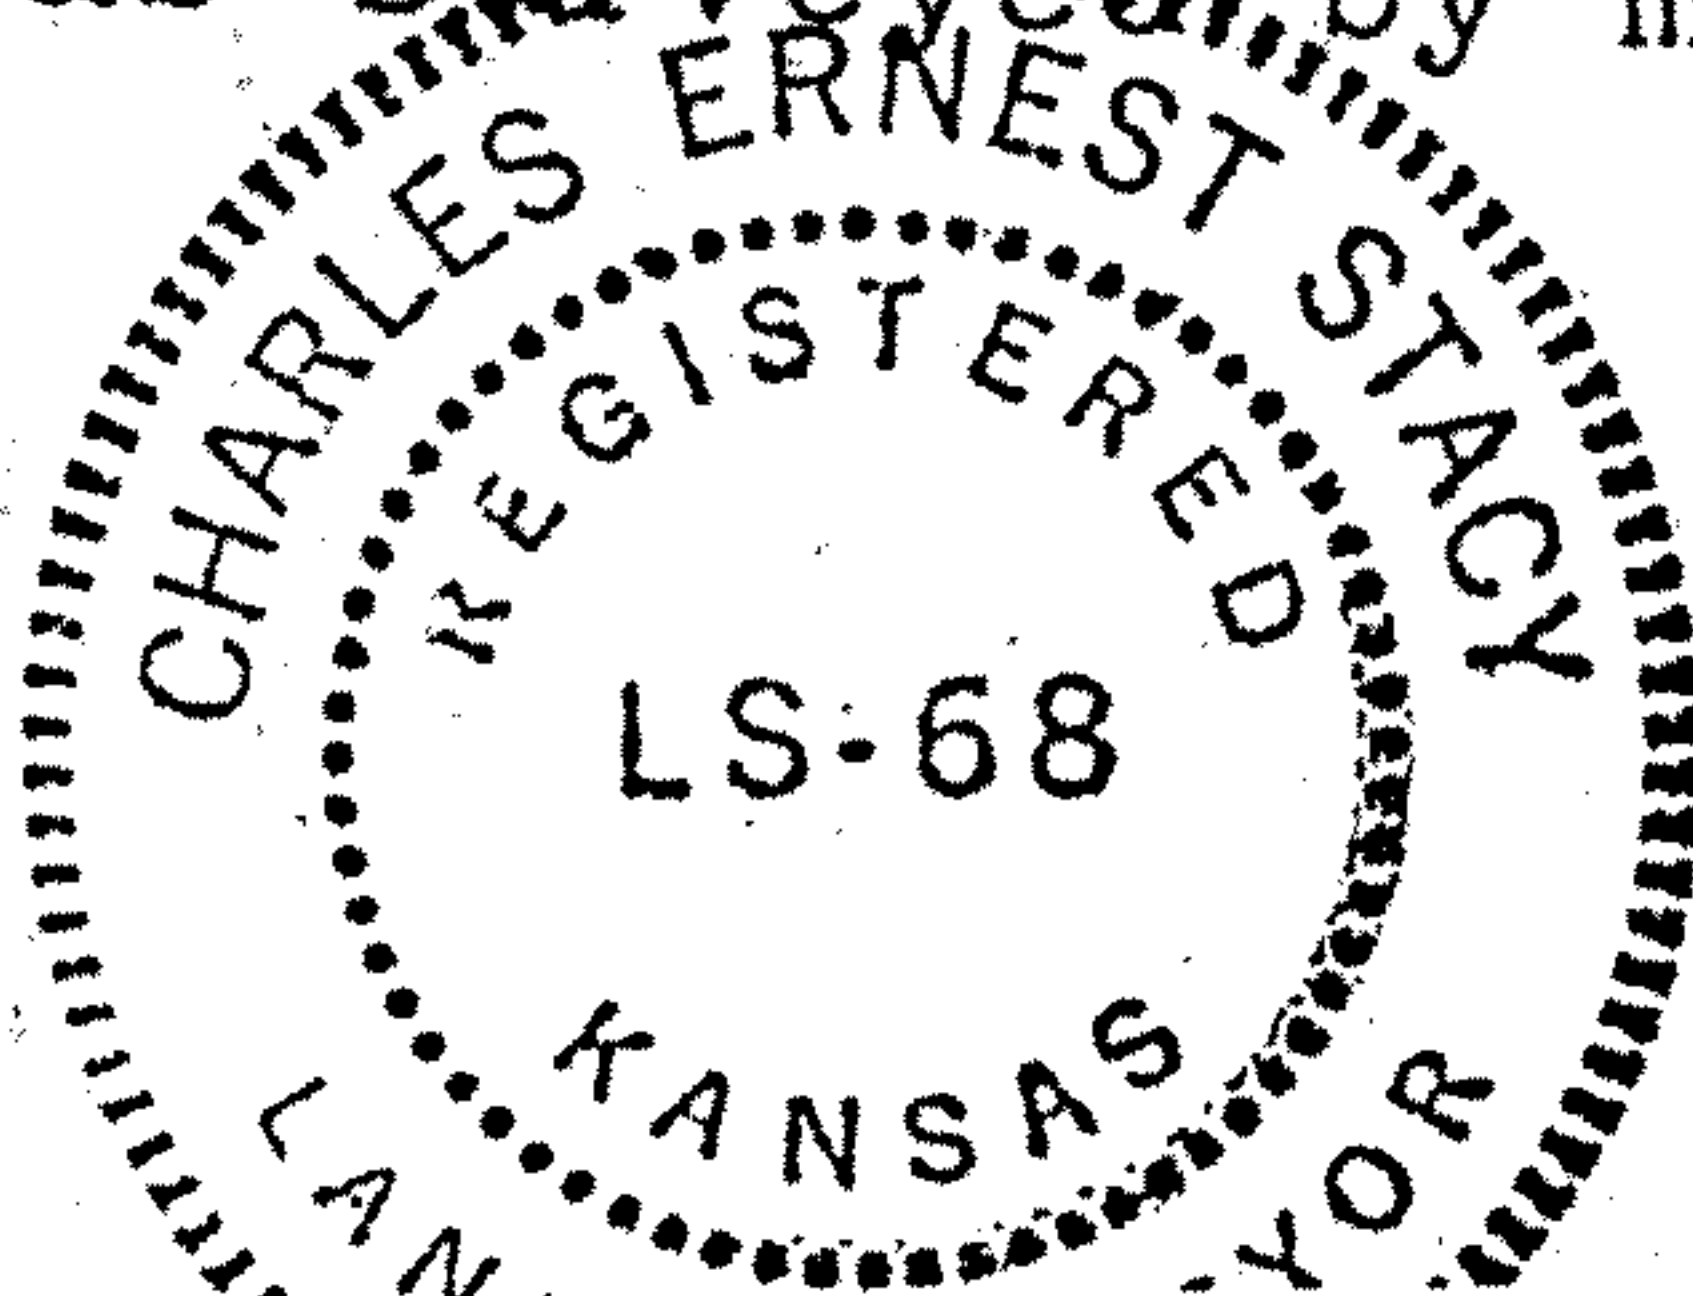

REVISED 3-11-88 TO REDUCE
AREA OF TRACT

Charles H. Stacy

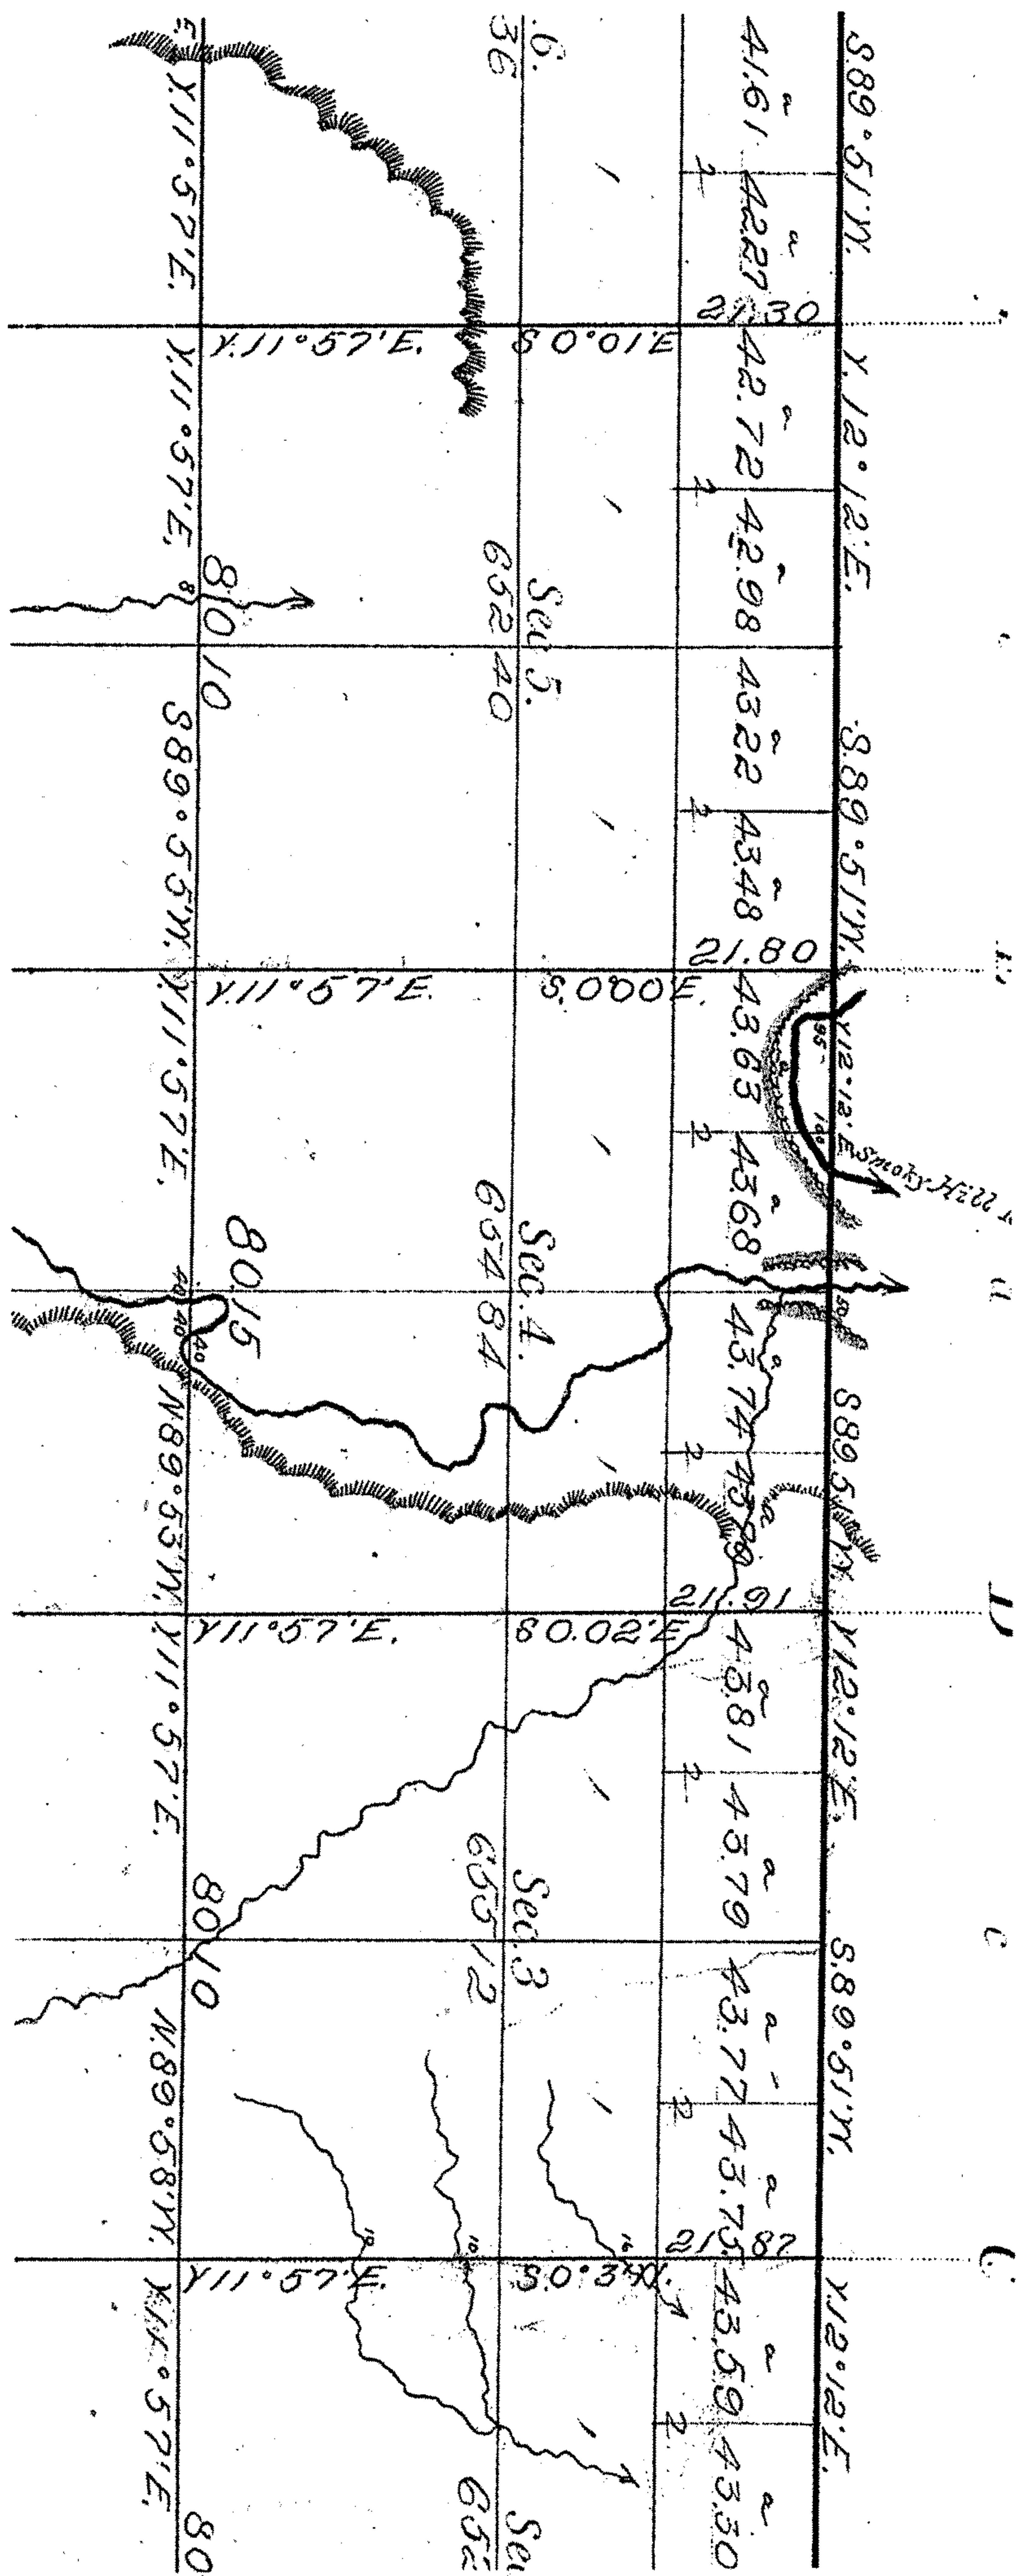

$$\begin{aligned} 2732.45 \times 2 \\ &= 5464.90 \\ &\quad \underline{81.91} \\ &= 66.713 \\ &\quad \times 40 \\ &= 2668.73 \end{aligned}$$

MAPCHECK REPORT
Fri Feb 18 19:18:55 2005
Project: 4-18-4.PCS
MAPCHECK REPORT for TRACT A
Starting Pt#1 Coordinates - North: 5000.00', East: 5000.00'
Ending coordinates - North: 5000.00', East: 5000.00'
ERROR - North: 0.00', East: 0.00', Total: 0.01', Bearing: N 58°09'24" E
S 00°00'00" E 403.29'

2		N:4596.71'	E:5000.00'
	N 83°42'25" W 607.77'		
3		N:4663.33'	E:4395.89'
	N 17°19'29" E 356.07'		
4		N:5003.25'	E:4501.93'
	S 89°37'37" E 498.09'		
5		N:5000.00'	E:5000.00'

Perimeter: 1865.22'
Area: 4.74 acres 206639.90 sq ft
Precision: 339814.71

MAPCHECK REPORT for Tract B
Starting Pt#6 Coordinates - North: 4230.95', East: 5000.00'
Ending coordinates - North: 4230.95', East: 5000.00'
ERROR - North: 0.00', East: 0.00', Total: 0.00', Bearing: S 67°38'55" E
S 00°00'00" E 150.00'

7		N:4080.95'	E:5000.00'
	S 89°28'10" W 488.31'		
8		N:4076.43'	E:4511.71'
	N 63°27'21" W 307.46'		
9		N:4213.83'	E:4236.66'
	N 87°22'38" E 275.34'		
10		N:4226.43'	E:4511.71'
	N 89°28'10" E 488.31'		
11		N:4230.95'	E:5000.00'

Perimeter: 1709.42'
Area: 2.16 acres 93871.92 sq ft
Precision: 1787883.73