



114 E. 4TH ST.
NEWTON, KS 67114
(316) 799-2258 WICHITA
(316) 284-2799 NEWTON
FAX (316) 283-6048

CLIENT: Bandy, Dale - Property @ 20-19-1W McPherson County, Kansas

N

1"=100'

NE. COR.
NE. 1/4
20-19-1W

319.0'

N 90°00'00"W
354.0'

33'

P.O.B.

3.0 ACRES

S 00°00'00"W
369.27'

R/W

369.27'

N 00°00'00"E


33'

354.0'

S 90°00'00"E

SEC. LINE

SE. COR.

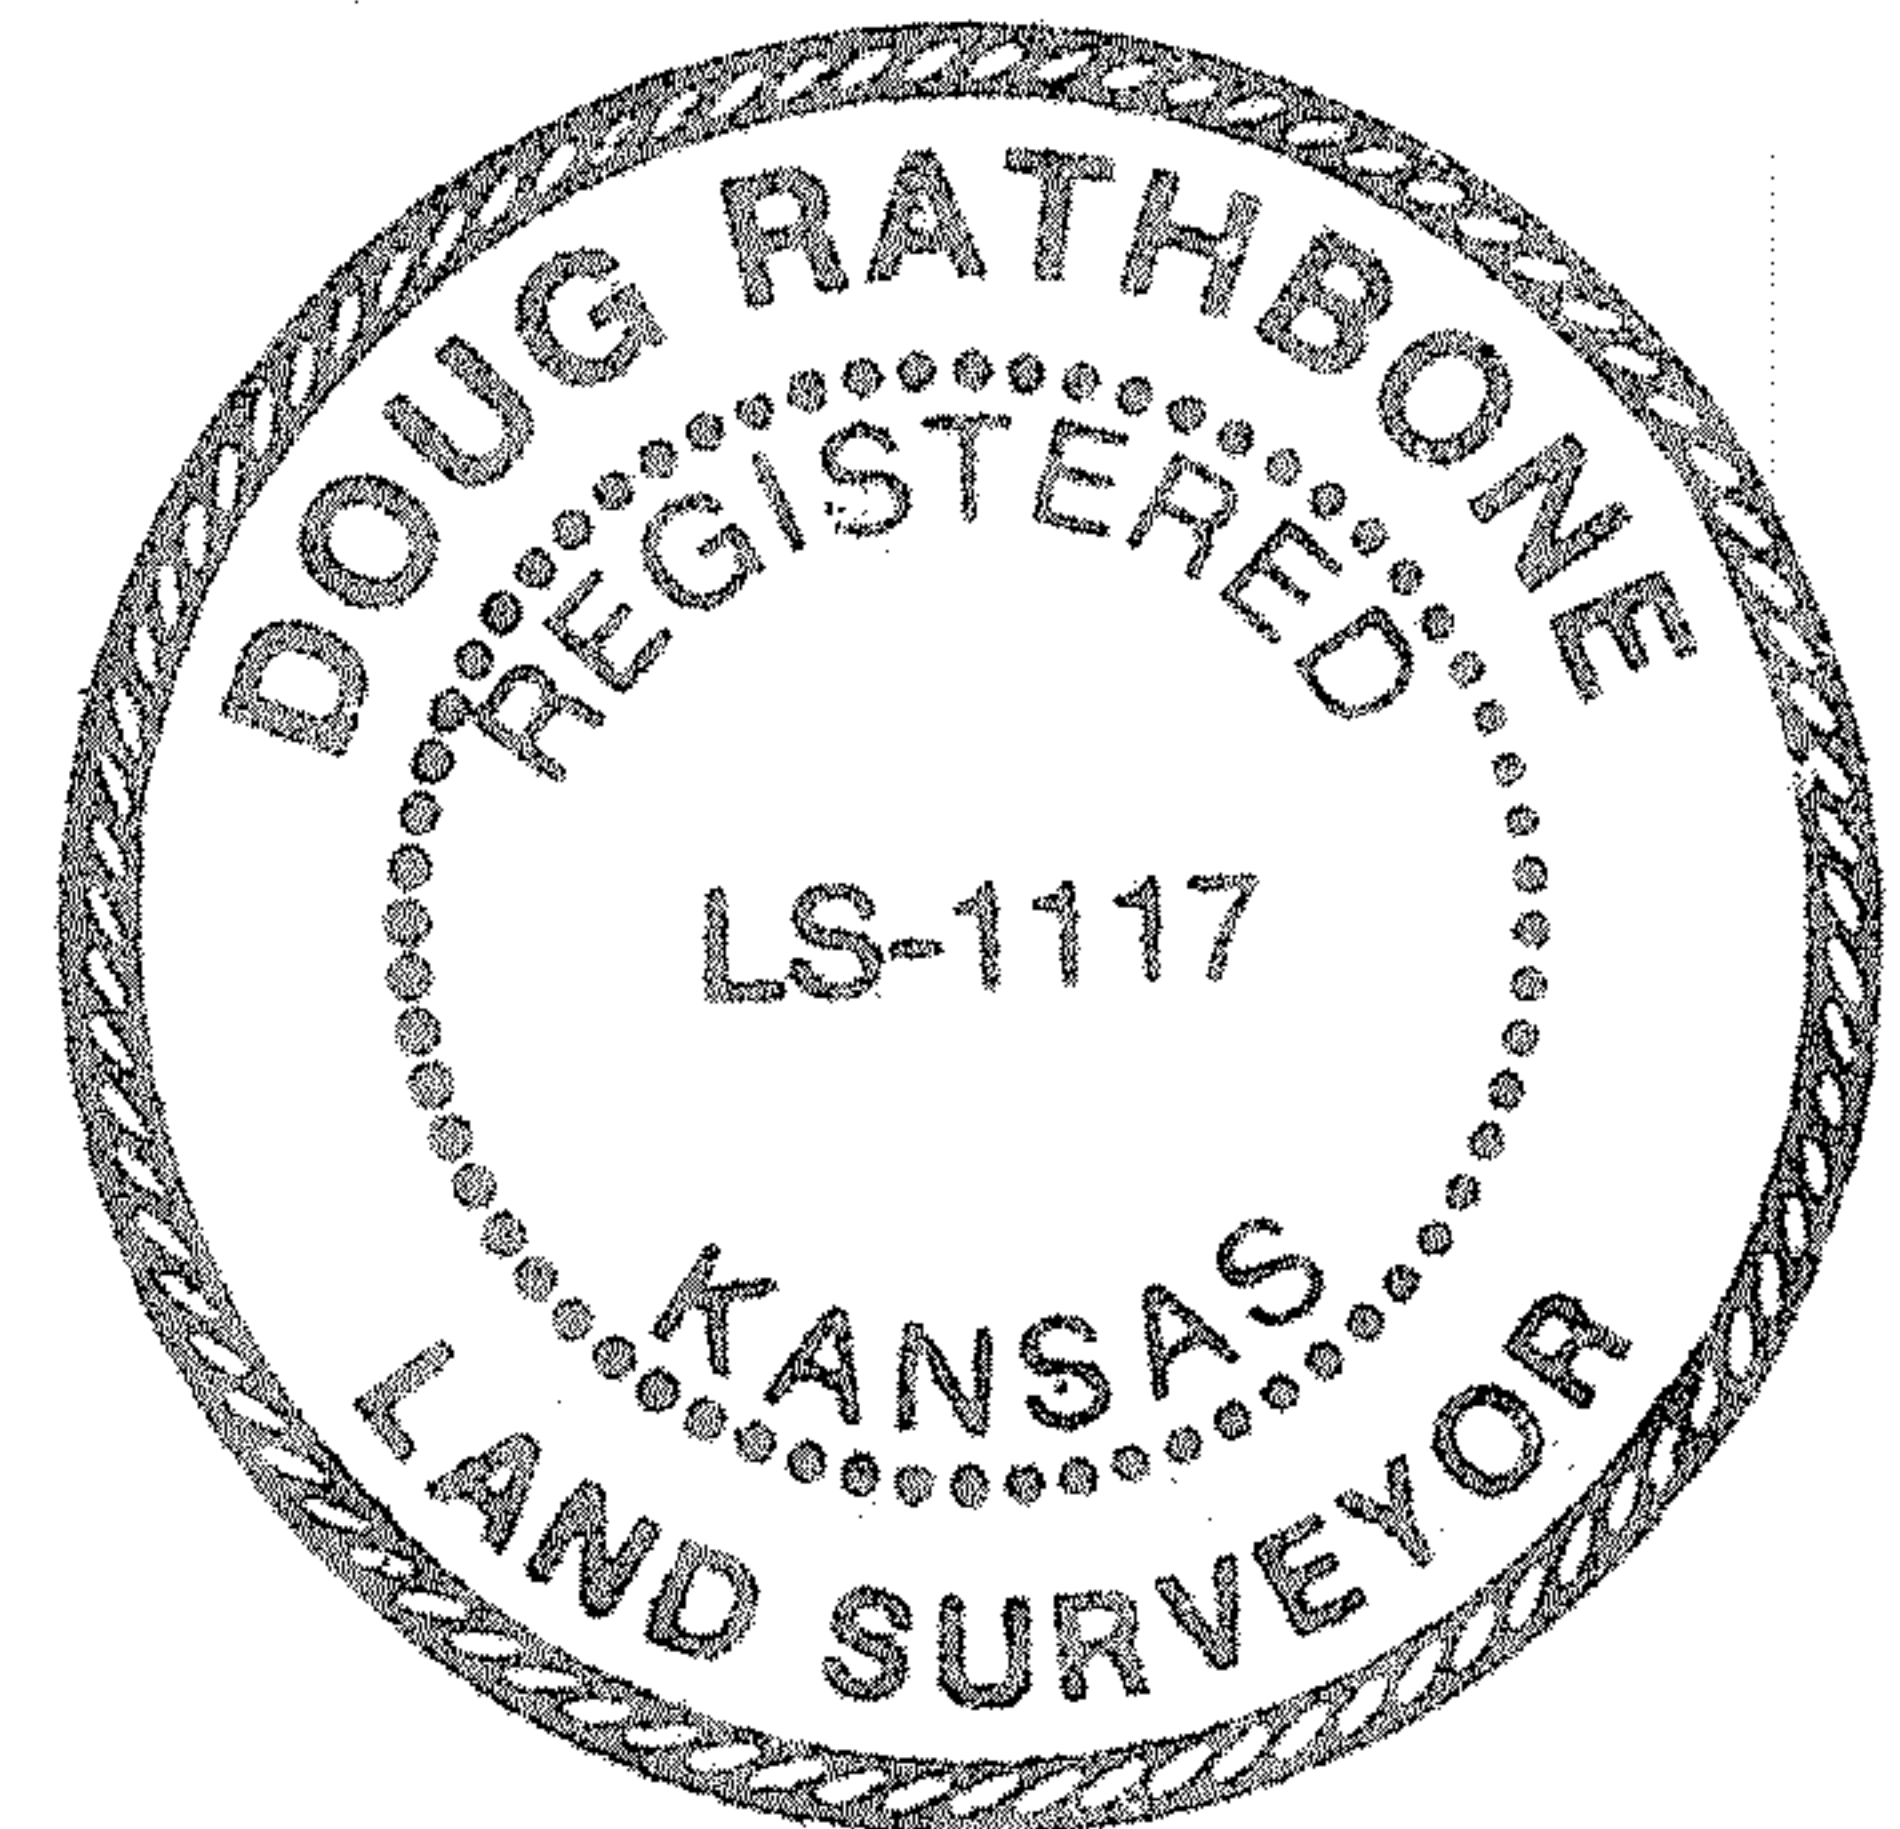

I hereby Certify this Boundary Survey,
completed on 11-23-92, was
made under my supervision and is
correct to the best of my knowledge.

Doug Rathbone
Doug Rathbone LS 1117