


Garber Surveying Service, P.A.

423 West 1st Ave. • Phone 316 665-7032 • FAX 316 663-7401 Hutchinson, Kansas 67501

Project No. G92-648

SURVEY FOR: OTIS KOEHN

DESCRIPTION: Part of the Northeast Quarter of the Southeast Quarter of Section 21, Township 19 South, Range 1 West of the 6th Principal Meridian described as follows: Beginning at the Southeast corner of Lot 14, Salter's Survey to Canton, Kansas; thence South 72 feet; thence West 365 feet; thence North 72 feet; thence East 365 feet to the point of beginning.

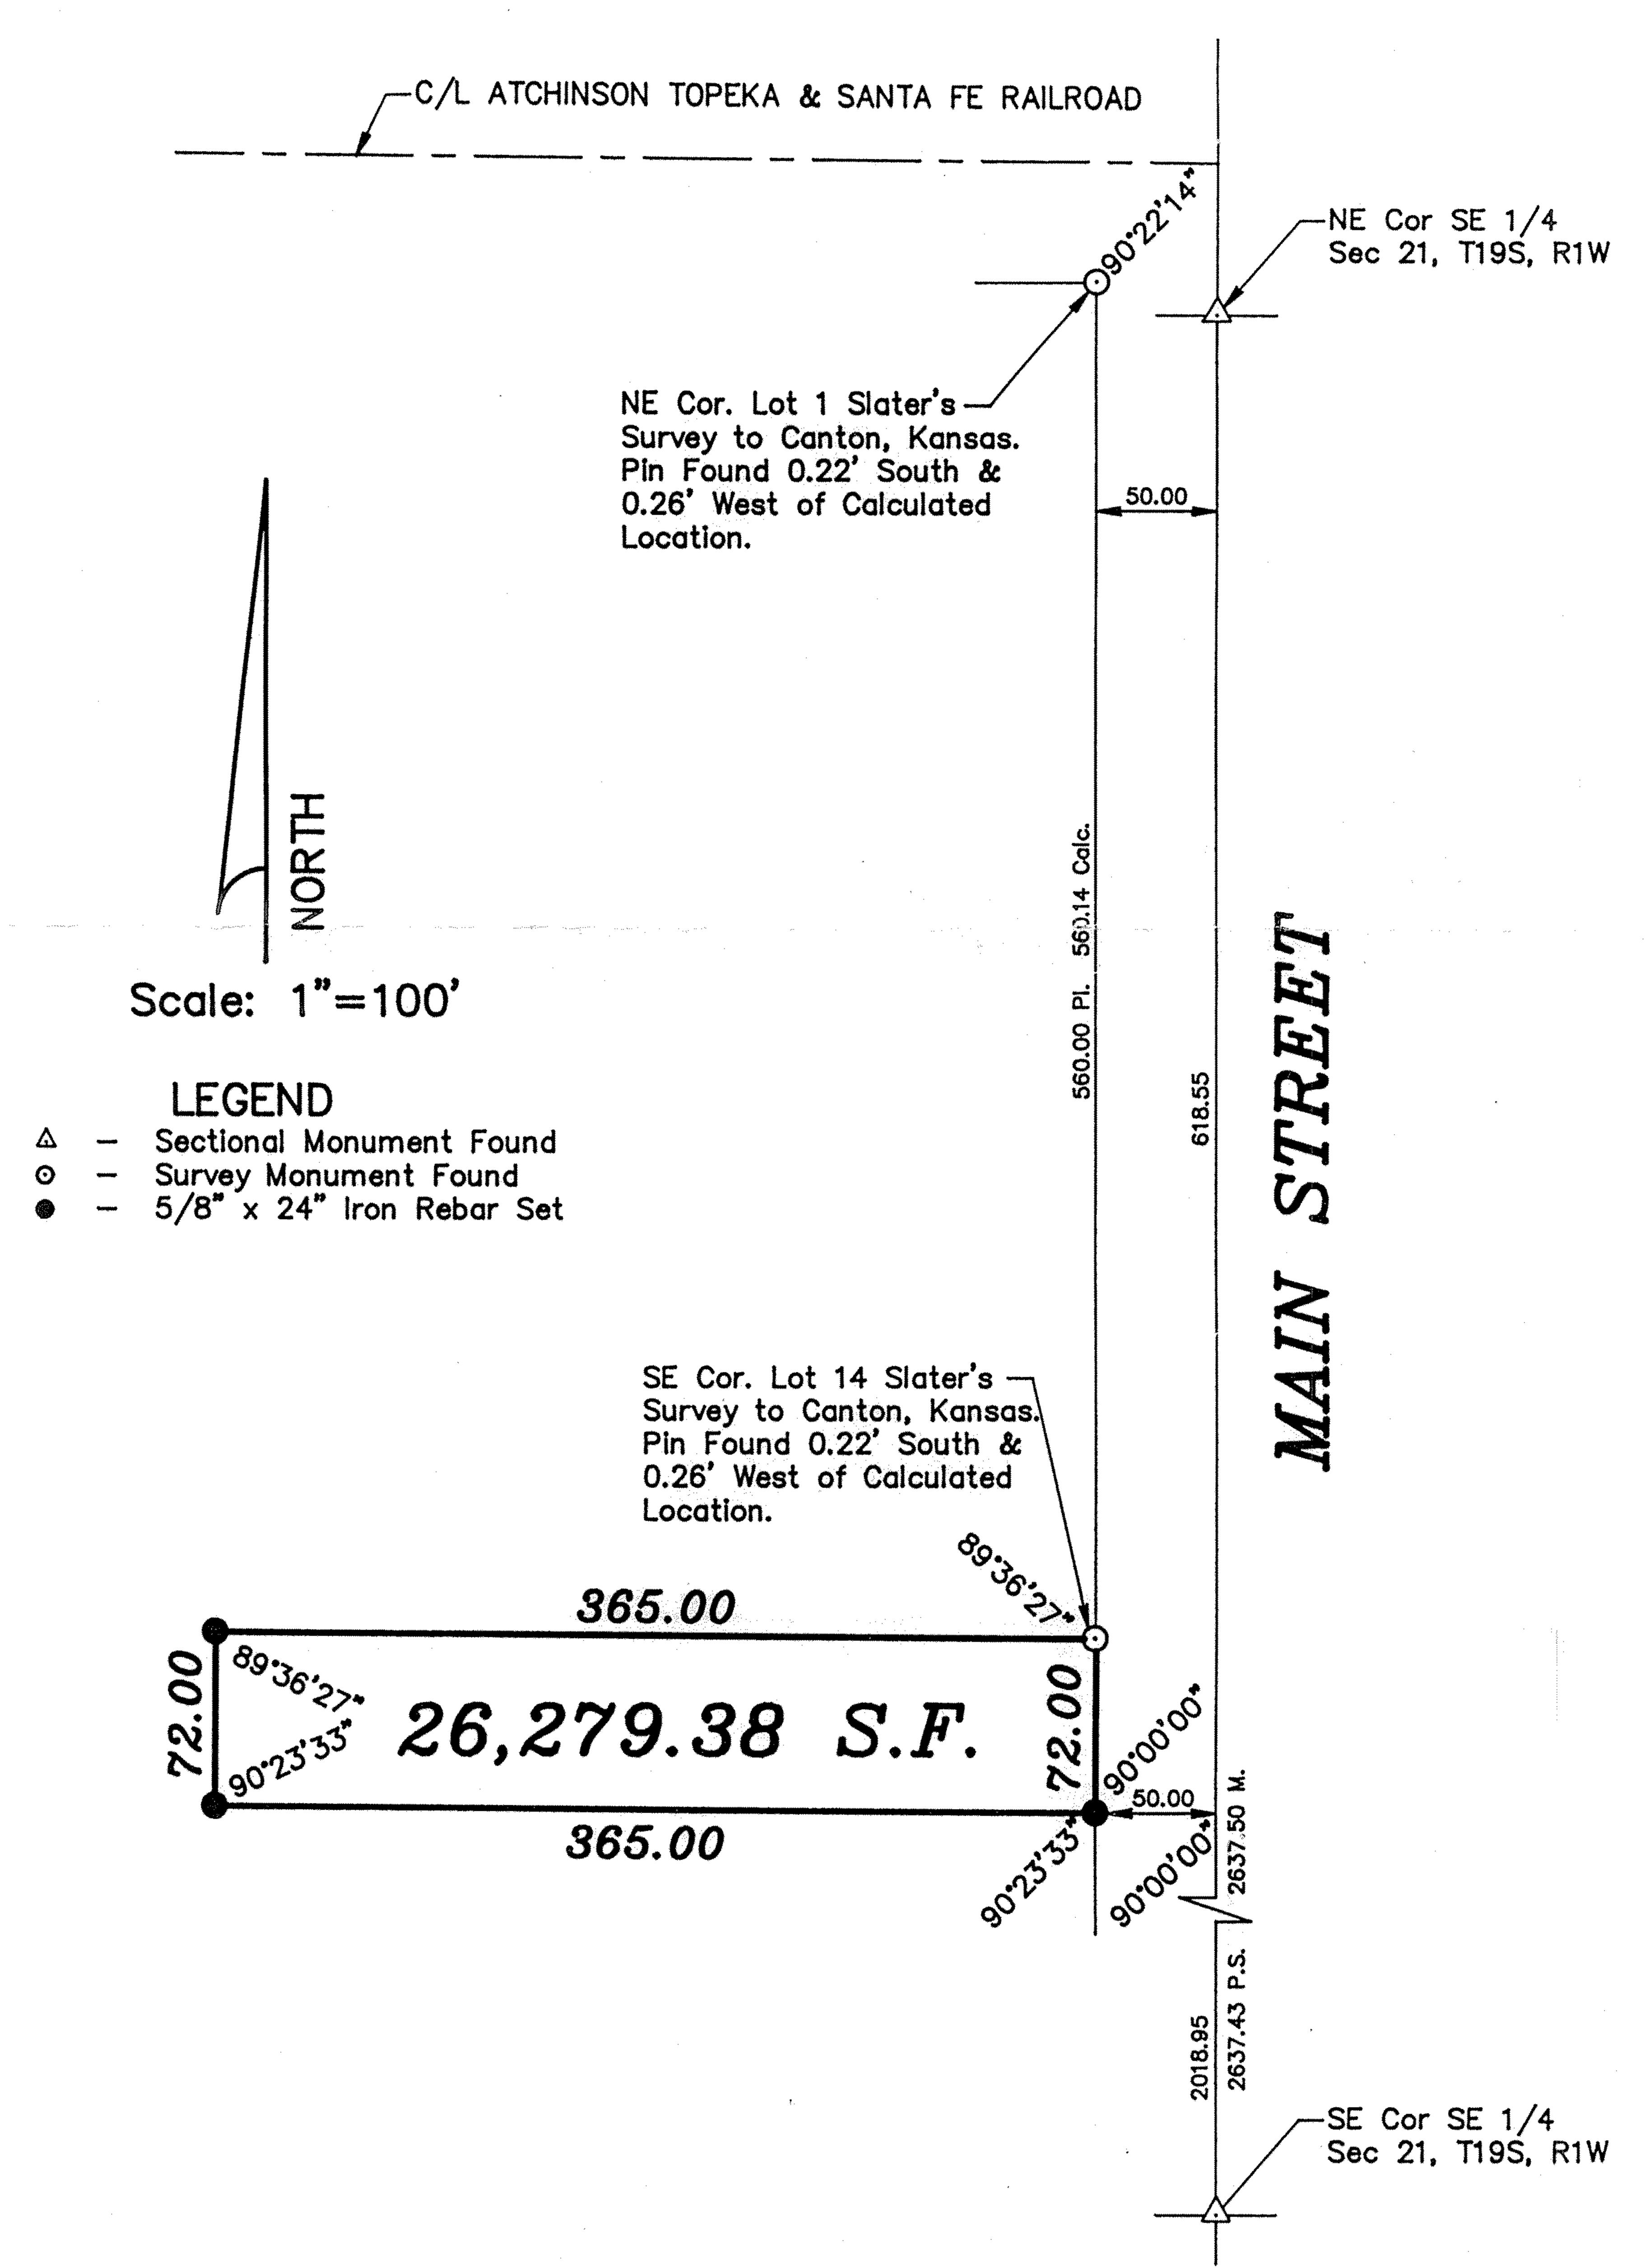

SURVEYOR'S CERTIFICATE:

I hereby certify this plat to be a true, correct and complete representation of the property described above as surveyed under my supervision.

Dated: April 4, 1994

Hutch-Line Form MIC 790-2

Haniel F. Garber RIS #683

ANSAS CONTROL SURVIVIOR