

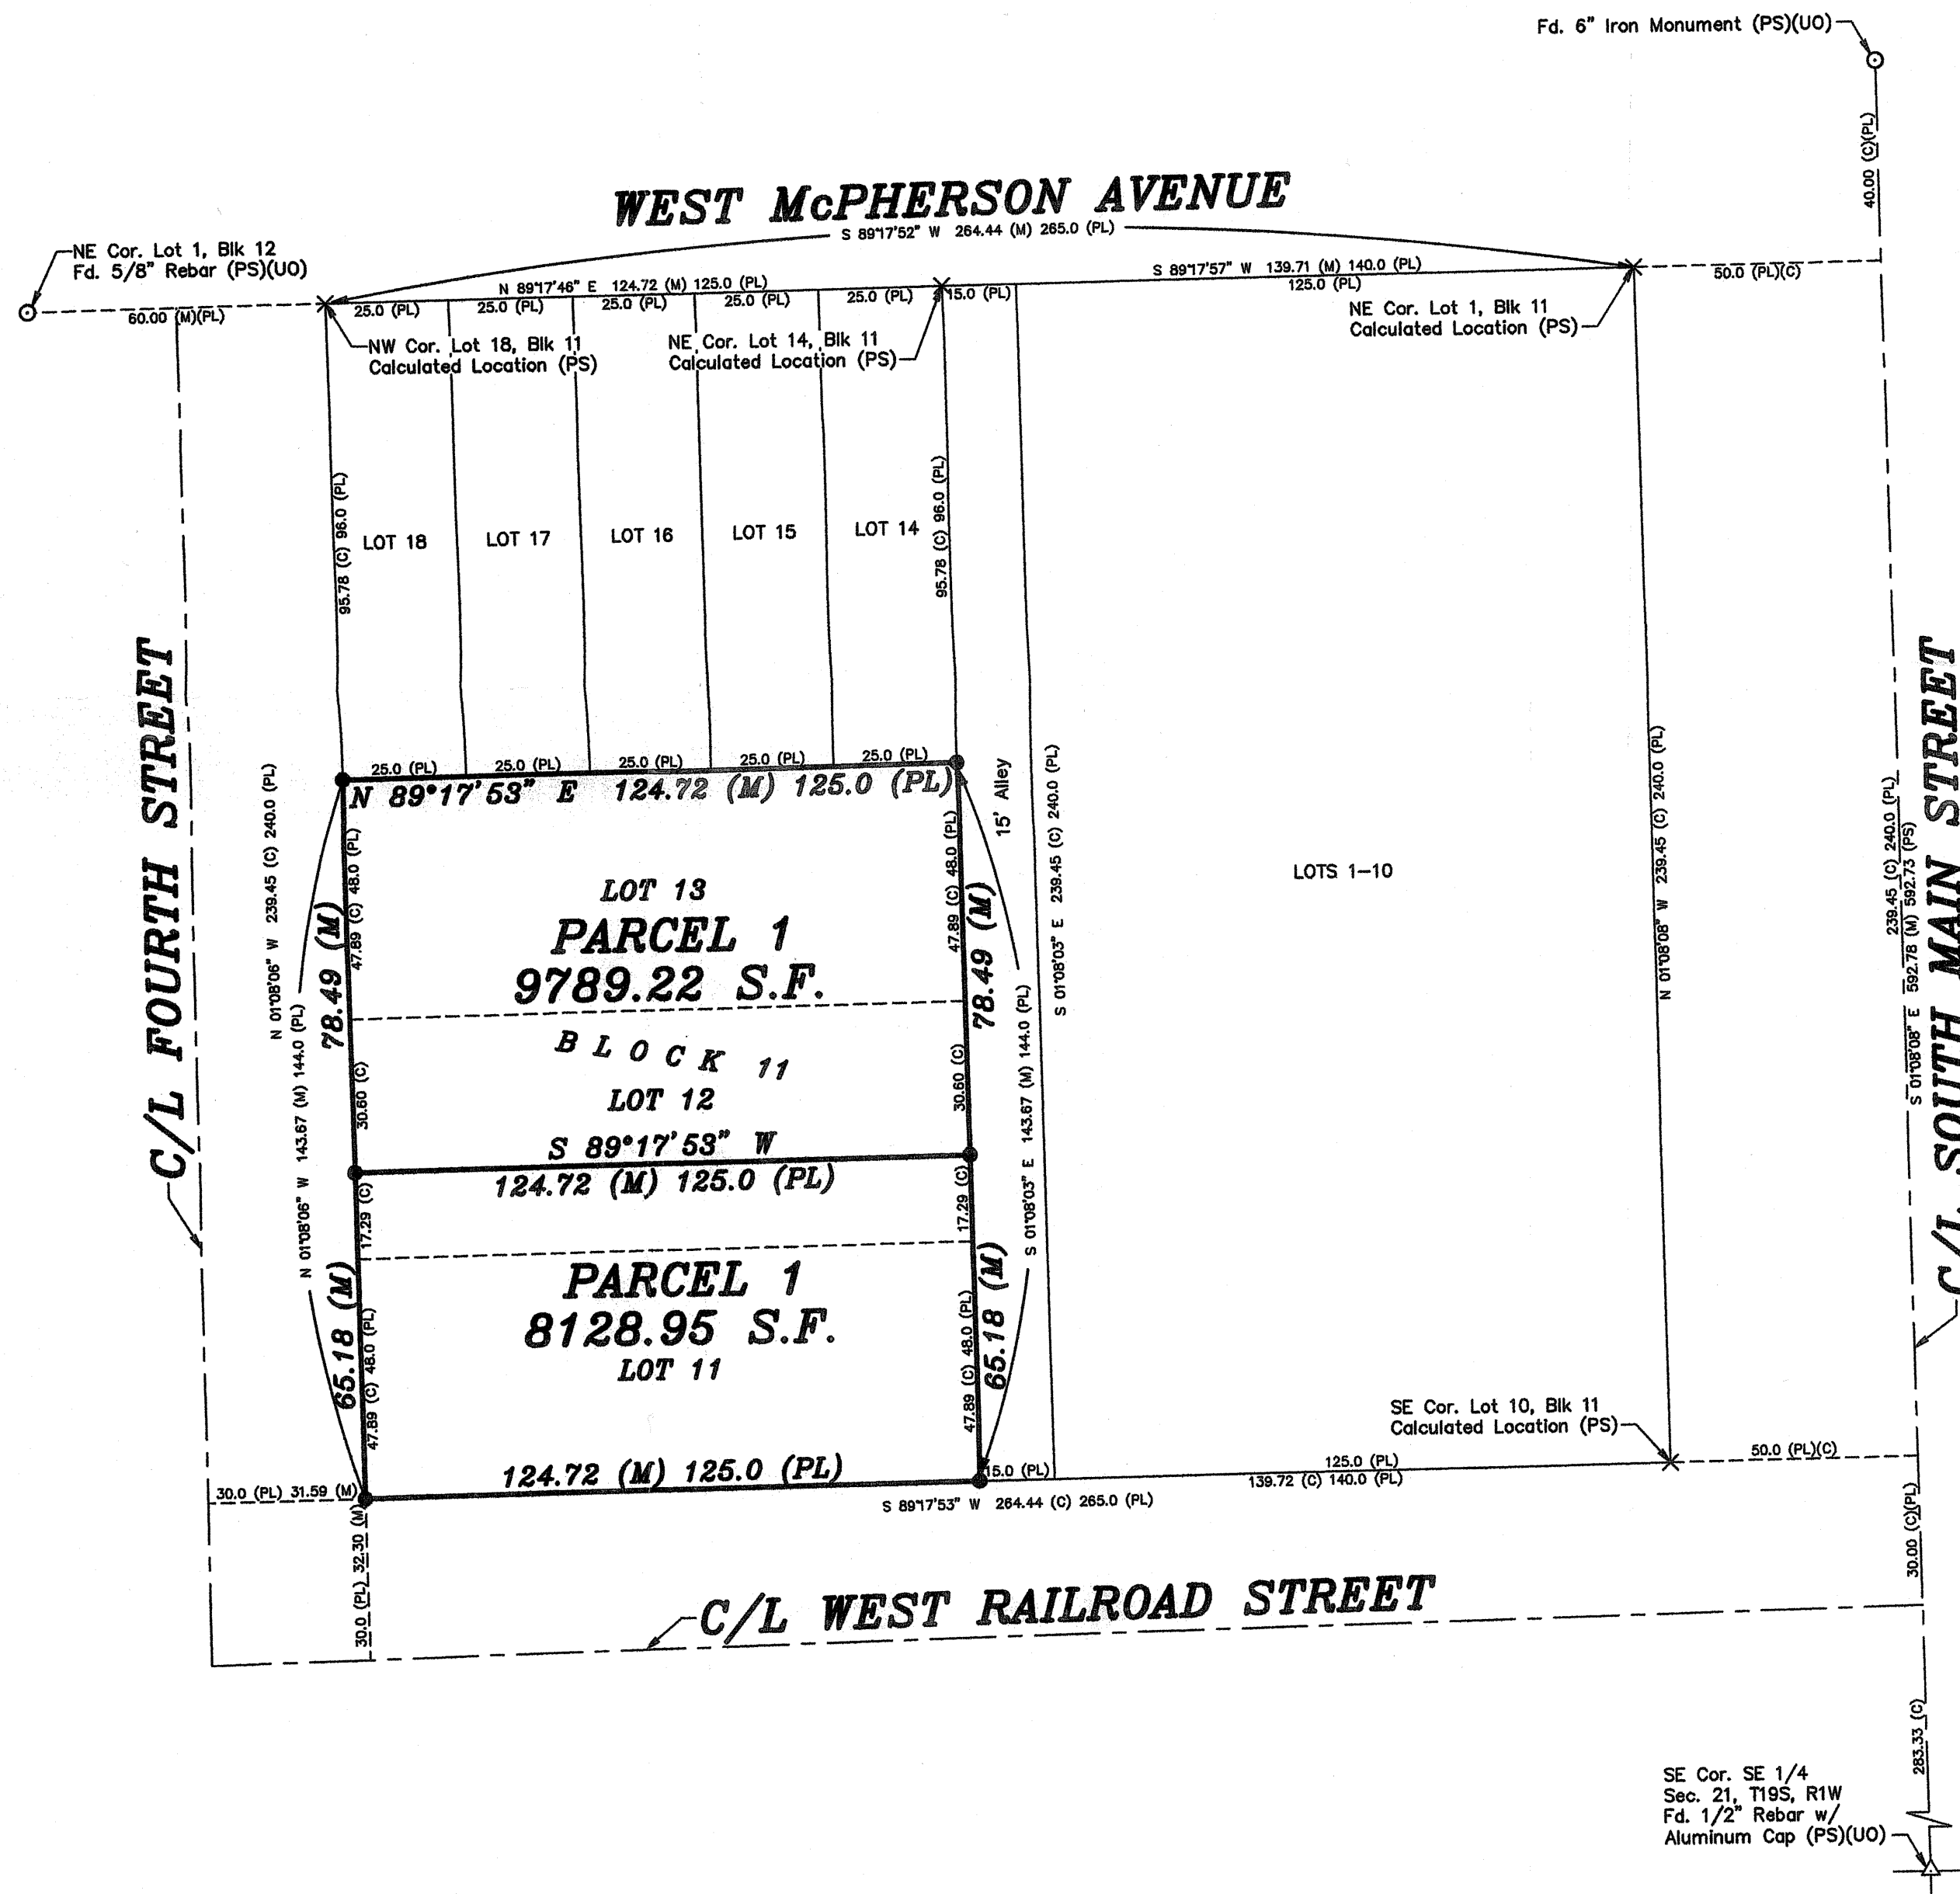


Saved 2/25/2014 8:36:16 AM by JAKRAM
Plot Date & Time Tuesday, February 25, 2014 8:37:35 AM Dwg Path U:\LDD\GSSFILES\2014\20140076 C3d\dwg\20140076 Auto S Ground

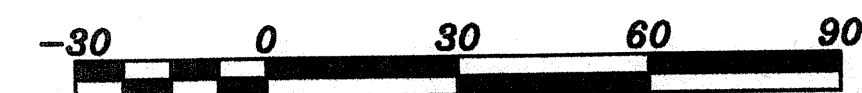

LEGEND

- △ - Sectional Monument Found
- - Survey Monument Found
- - 5/8" x 24" Iron Rebar Set w/G.S.S. Cap
- (C) - Calculated
- (M) - Measured
- (PL) - Platted
- (PS) - Previous Survey GSS G200-653
- (UO) - Unknown Origin

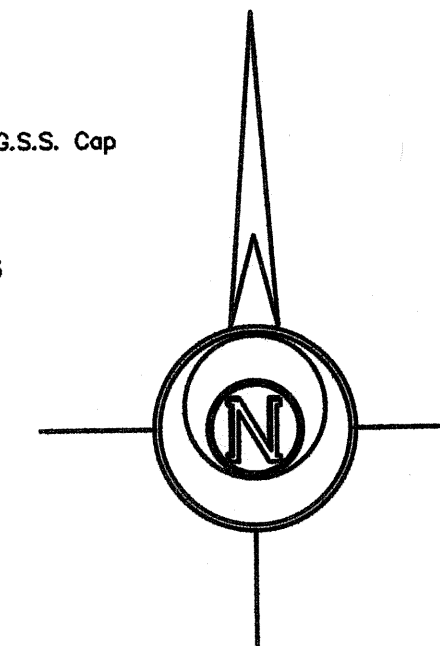

BASIS OF BEARING = KANSAS STATE PLANE ZONE 1502

DESCRIPTION:

PARCEL 1


Lot 11 and the South 17.29 feet of Lot 12, Block 11, Original Town of Canton, McPherson County, Kansas.

PARCEL 2

Lot 12, EXCEPT the South 17.29 feet thereof, and Lot 13, Block 11, Original Town of Canton, McPherson County, Kansas.

SURVEYOR'S CERTIFICATE:

I hereby certify this plat to be a true, correct and complete representation of the property described hereon, as surveyed under my supervision, this 25th day of February, 2014.

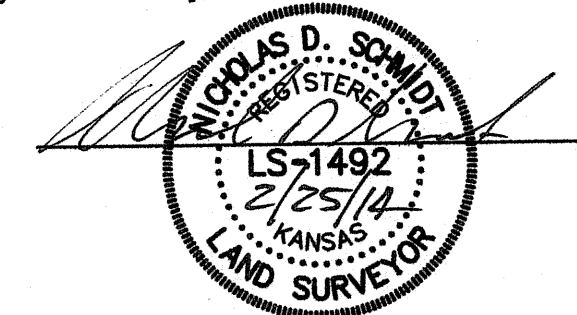

Prepared For: JOHN SHEARER		Description: LOTS 11-13, BLOCK 11, ORIGINAL TOWN OF CANTON McPHERSON COUNTY, KANSAS	
Prepared By: GSS		Garber Surveying Service, P.A.	
HUTCHINSON (Main Office) 2908 North Plum St. 67502 Ph. 620-665-7032 Fax 620-663-7401		McPHERSON (Branch Office) 115 East Marlin 67460 Ph. 620-241-4441 Fax 620-241-4458	
NEWTON (Branch Office) 511 North Poplar St. 67114 Ph. 316-283-5053 Fax 316-283-5073			
Drawn By: JAK	Scale: 1"= 30'	Date of Field Work: February 17, 2014	Job No:
Checked By: NDS	Date: 02/25/2014	Sheet 1 of 1 Sheet(s)	G2014-76