

moser & associates consulting engineers

PROJECT NO. S-B-1281

BY GPK

DATE 8-27-76


500 Main
Newton, Ks 67114
(316) 283-5298

6 East Second
Lee's Summit, Mo. 64063
(816) 524-0183

800 Oregon
Hiawatha, Ks. 66434
(913) 742 3517

CLIENT Myra Fisher, 106 Fairview, Canton, Kansas

BLOCK 1, FAIRVIEW ADDITION, CANTON, KANSAS

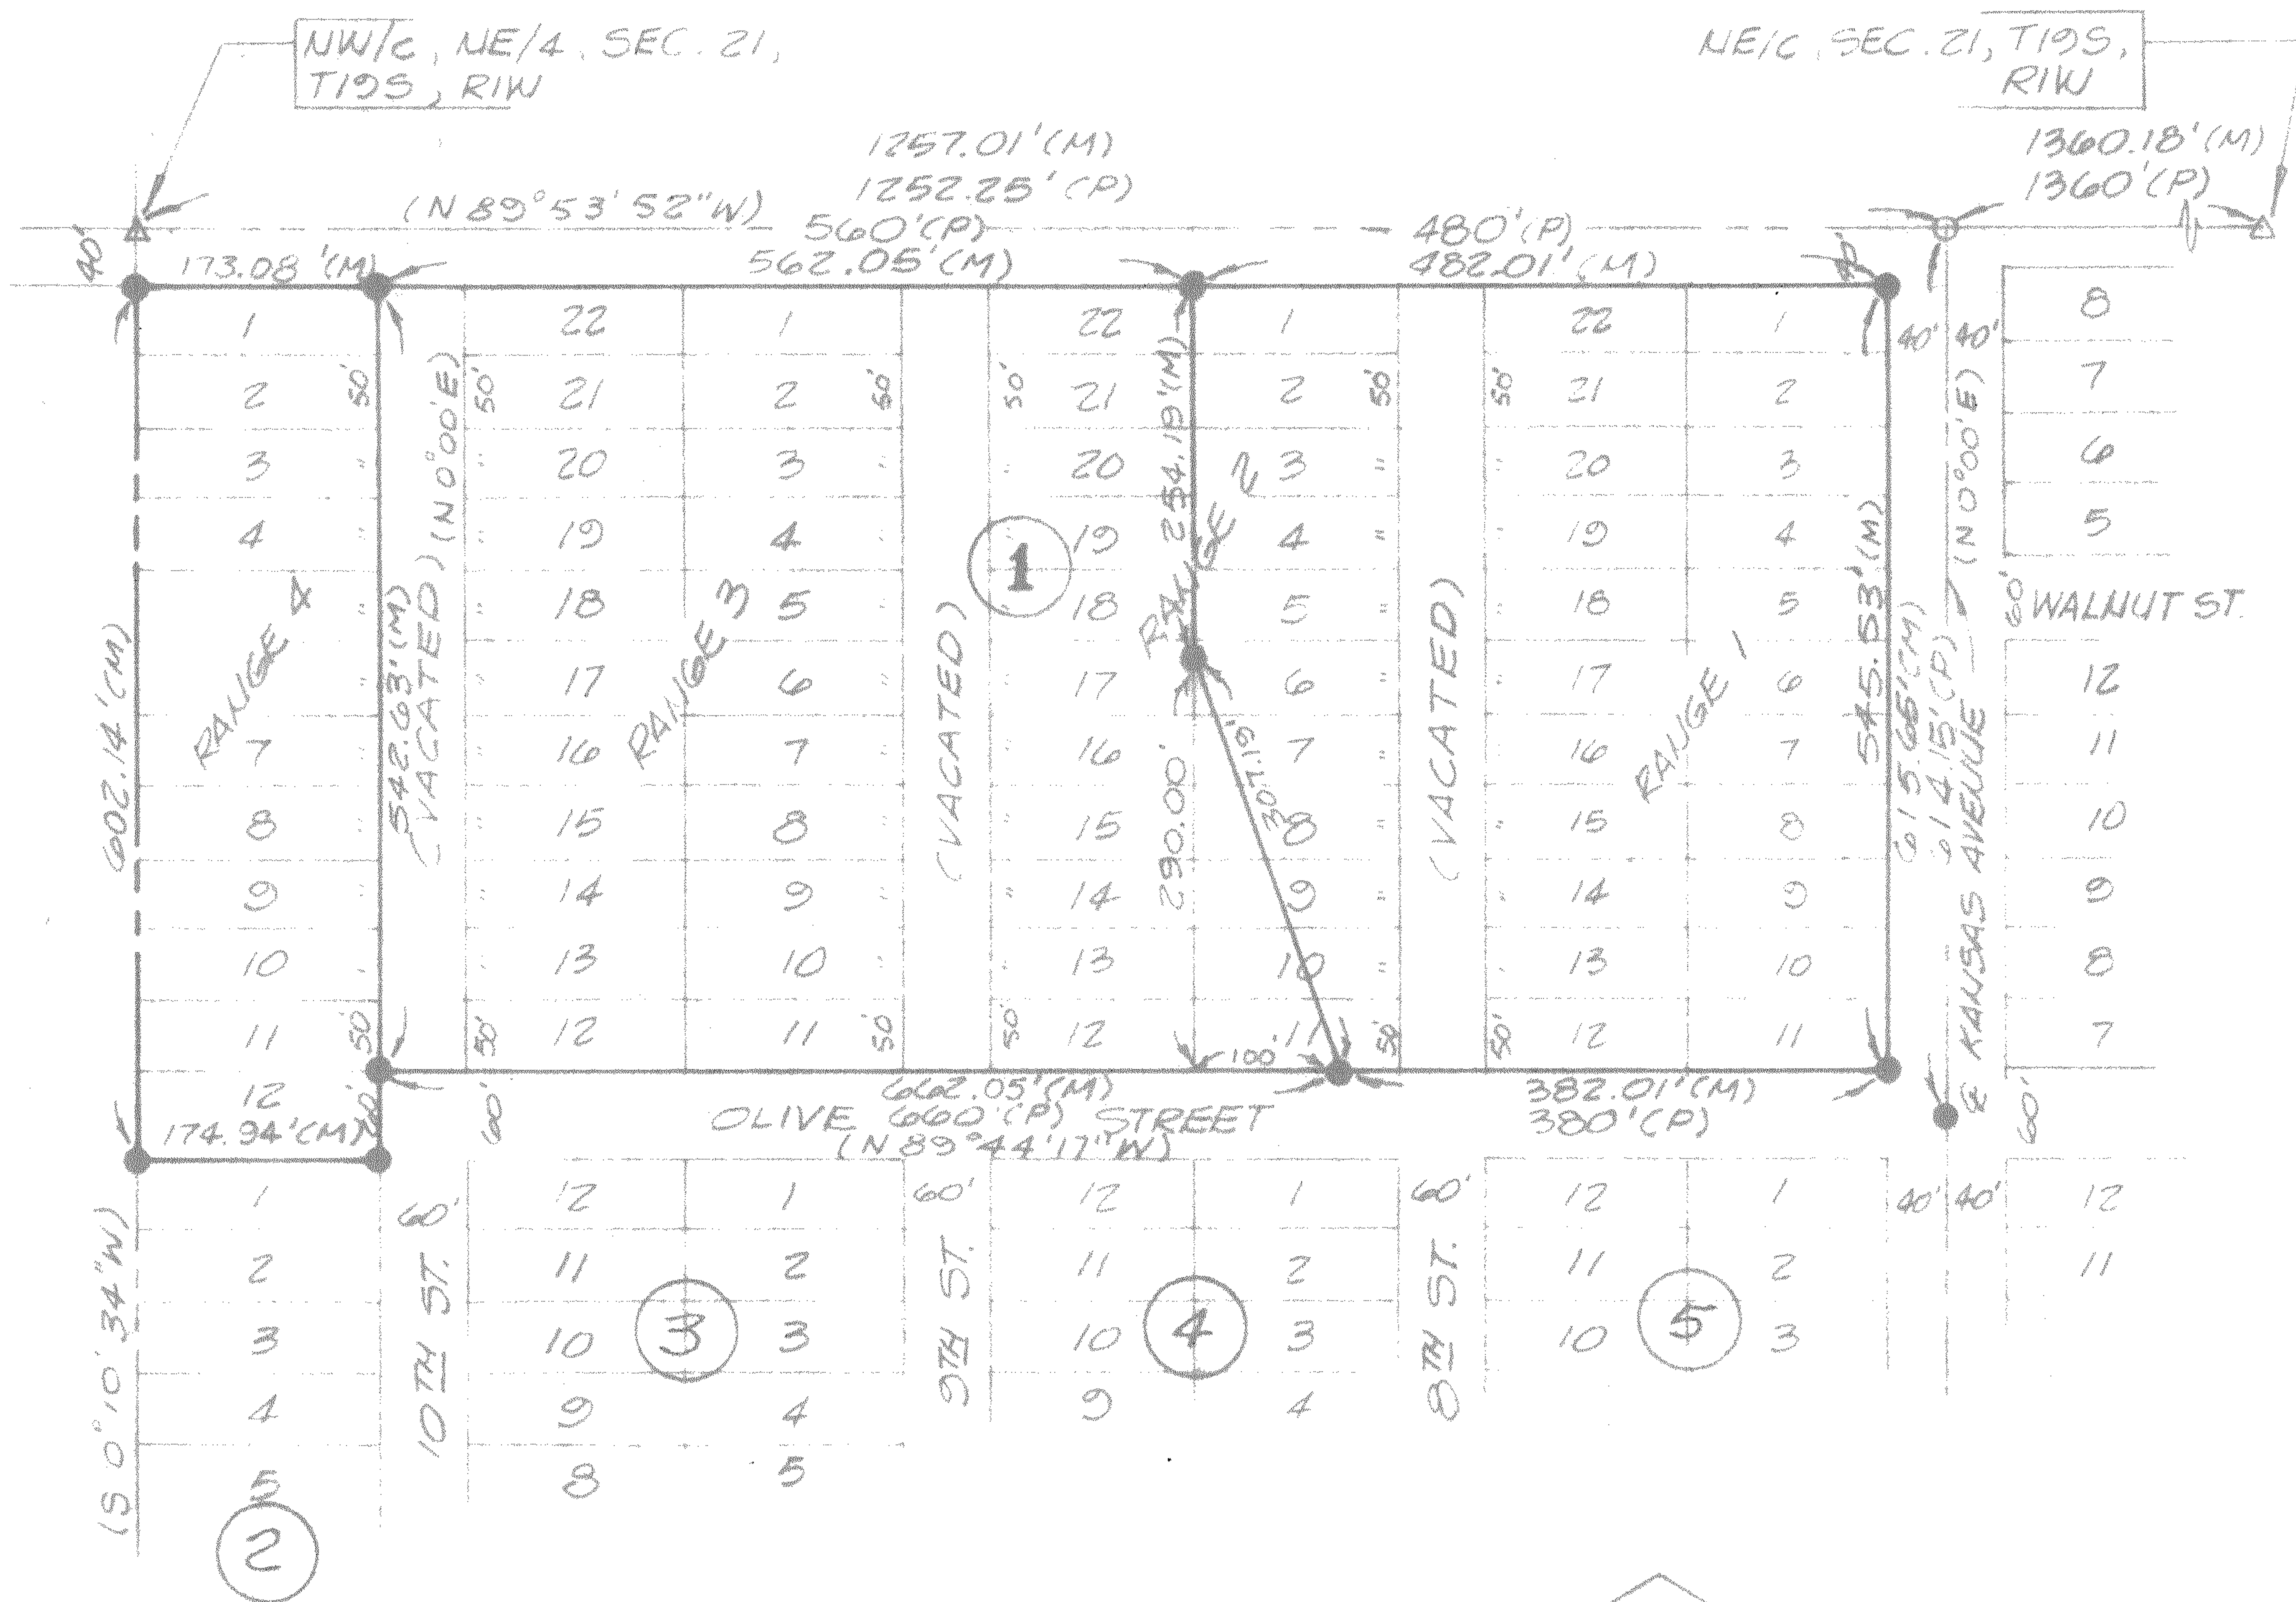

I Hereby Certify that the above survey completed 8-26-76 was made under my supervision and is correct to the best of my knowledge.

Lyle D. Carstenson, L.S.



SCALE 1"=200'

- 1/2" ϕ REBAR SET
- IRON PIN FOUND
- TRACT BOUNDARY
- (P) PLAT DIST.
- (M) MEASURED DIST.

MICROFILM

