


Plat of Survey

Heller Boundary Surveys, William B. Heller, L.S. 1202
863 S. 9th St., Salina, KS 67401, Ph: 1-620-245-8023


Survey for: RMR Enterprises, L.L.C.
c/o Roger A. Schulz
P.O. Box 483
Canton, KS 67428

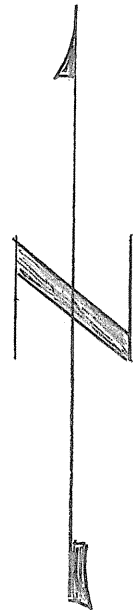

Date: October 6, 2007

Description: A 2.0 Acre parcel in the
N.W. 1/4, Section 27, T19S-R1W, McPherson
County, Kansas. Parcel subject to any
restrictions or easements of record.
(see certificate of survey for legal description)

Scale: 1" = 330'

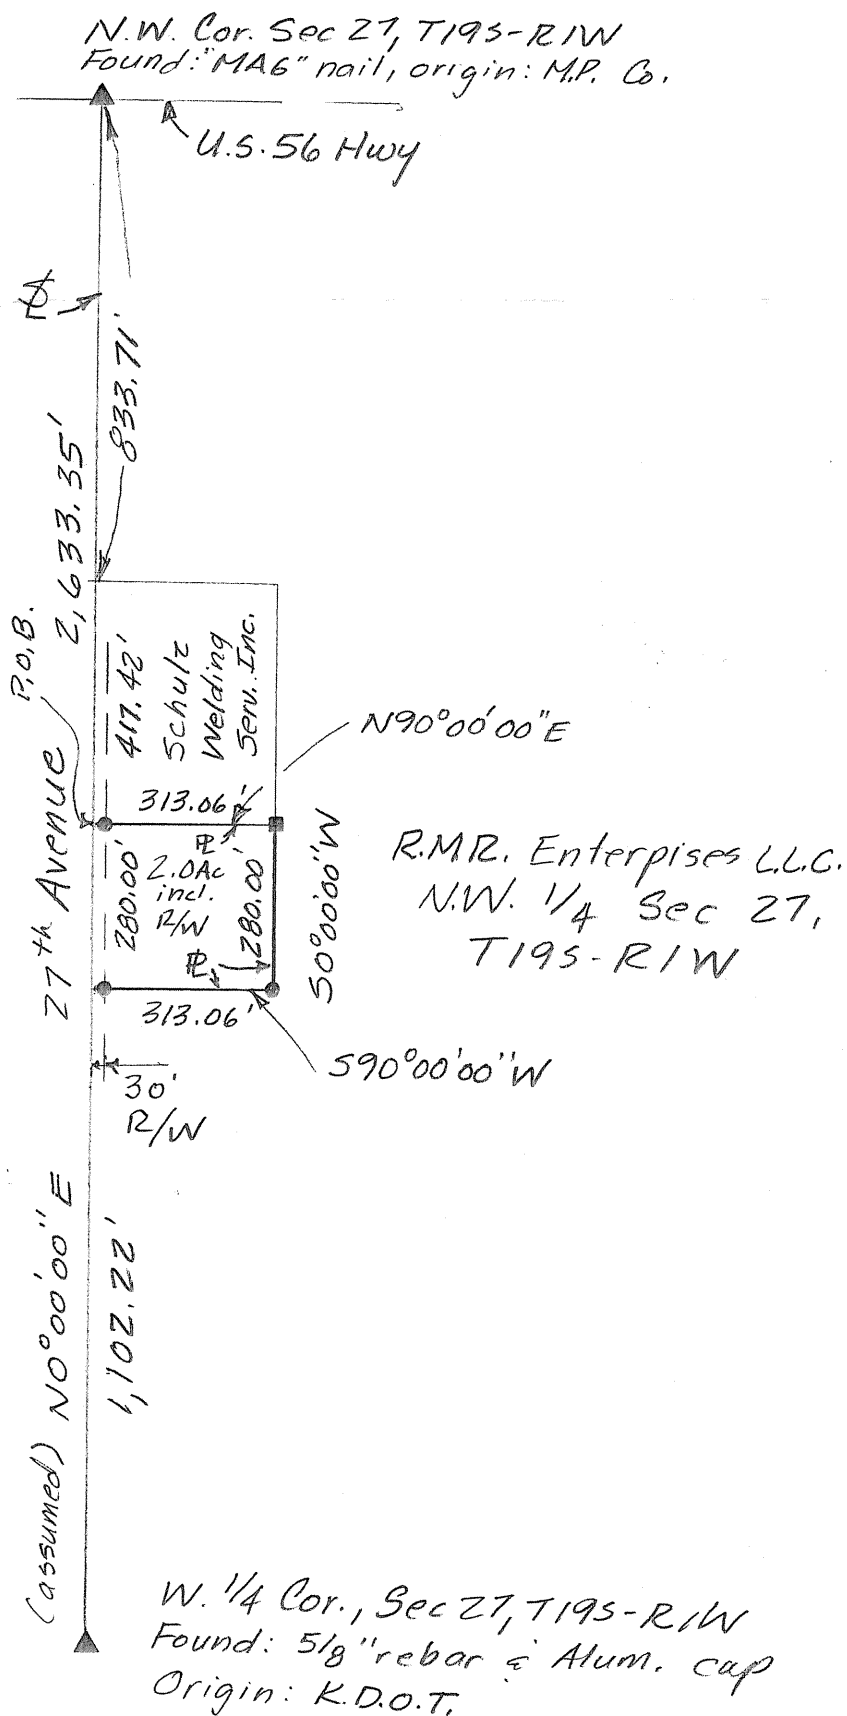

Legend:

- ▲ = section corner found
 - = 1/2" x 24" rebar & I. D. cap set
 - P.O.B. = point of beginning
 - ⊥ = section line
 - ⊥ = property line
 - R/W = road right of way
- Note: all distances calculated/
measured.
- = "t" cut top 4" steel fence post
- All distances and angles read
with a Nikon DTM-522
Total Station.

Heller Boundary Surveys

William B. Heller, L.S. 1202, 863 S. 9th Street, Salina, KS 67401
Cellular: 620-245-8023, Email: wheller@ks-usa.net


Certificate of Survey

This is to certify and acknowledge that I, William B. Heller, a registered land surveyor in the County of McPherson, State of Kansas, surveyed the following:

Legal Description: Commencing at the Northwest Corner of Section Twenty-seven (27), Township ~~Seventeen~~ (19) South – Range One (1) West of the 6th Principal Meridian, thence South 00 degree 00 minutes 00 second West, 1251.13 feet to the point of beginning; thence North 90 degrees 00 minutes 00 seconds East, 313.06 feet; thence South 00 degrees 00 minutes 00 seconds West, 280.00 feet; thence South 90 degrees 00 minutes 00 seconds West, 313.06 feet; thence North 00 degrees 00 minutes 00 seconds East, 280.00 feet to the point of beginning. Said parcel contains 2.0 acre including road right of way. Said parcel is subject to any easements or restrictions of record. *Township 19 South WBH 10-6-2007*

William B. Heller, L.S. 1202
October 6, 2007

For: R.M.R. Enterprises, L.L.C.
c/o Roger A. Schulz
P.O. Box 483
Canton, KS 67428

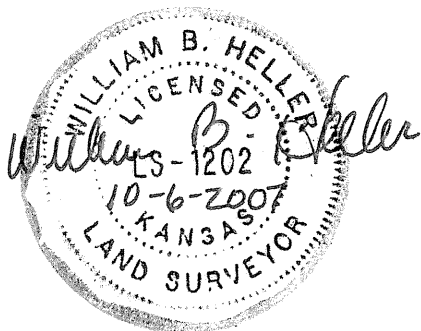

Report of survey

Research of the records at the McPherson County Public Works office revealed the following information:

Roads: 27th Avenue is 60.0' wide, 30.0' on each side of section line. Area contained in the road right of way on the west side of 2.0 acre parcel is 0.2 acre.

Surveys/records: References for section corners found at the McPherson County Public Works. Surveys by Gaber Surveying Service in Section 27 dated, December 22, 1980.

Field procedure: All angles and distances read with a DTM-522 Total Station. I set 1/2" x 24" rebars and I.D. caps at the property pins I monumented.