


DURR ENGINEERING,
ENGINEERING, SURVEYING, PLANNING, & DEVELOPMENT

525 HOWARD
HUTCHINSON, KS. 67501
PHONE: 316-663-9613

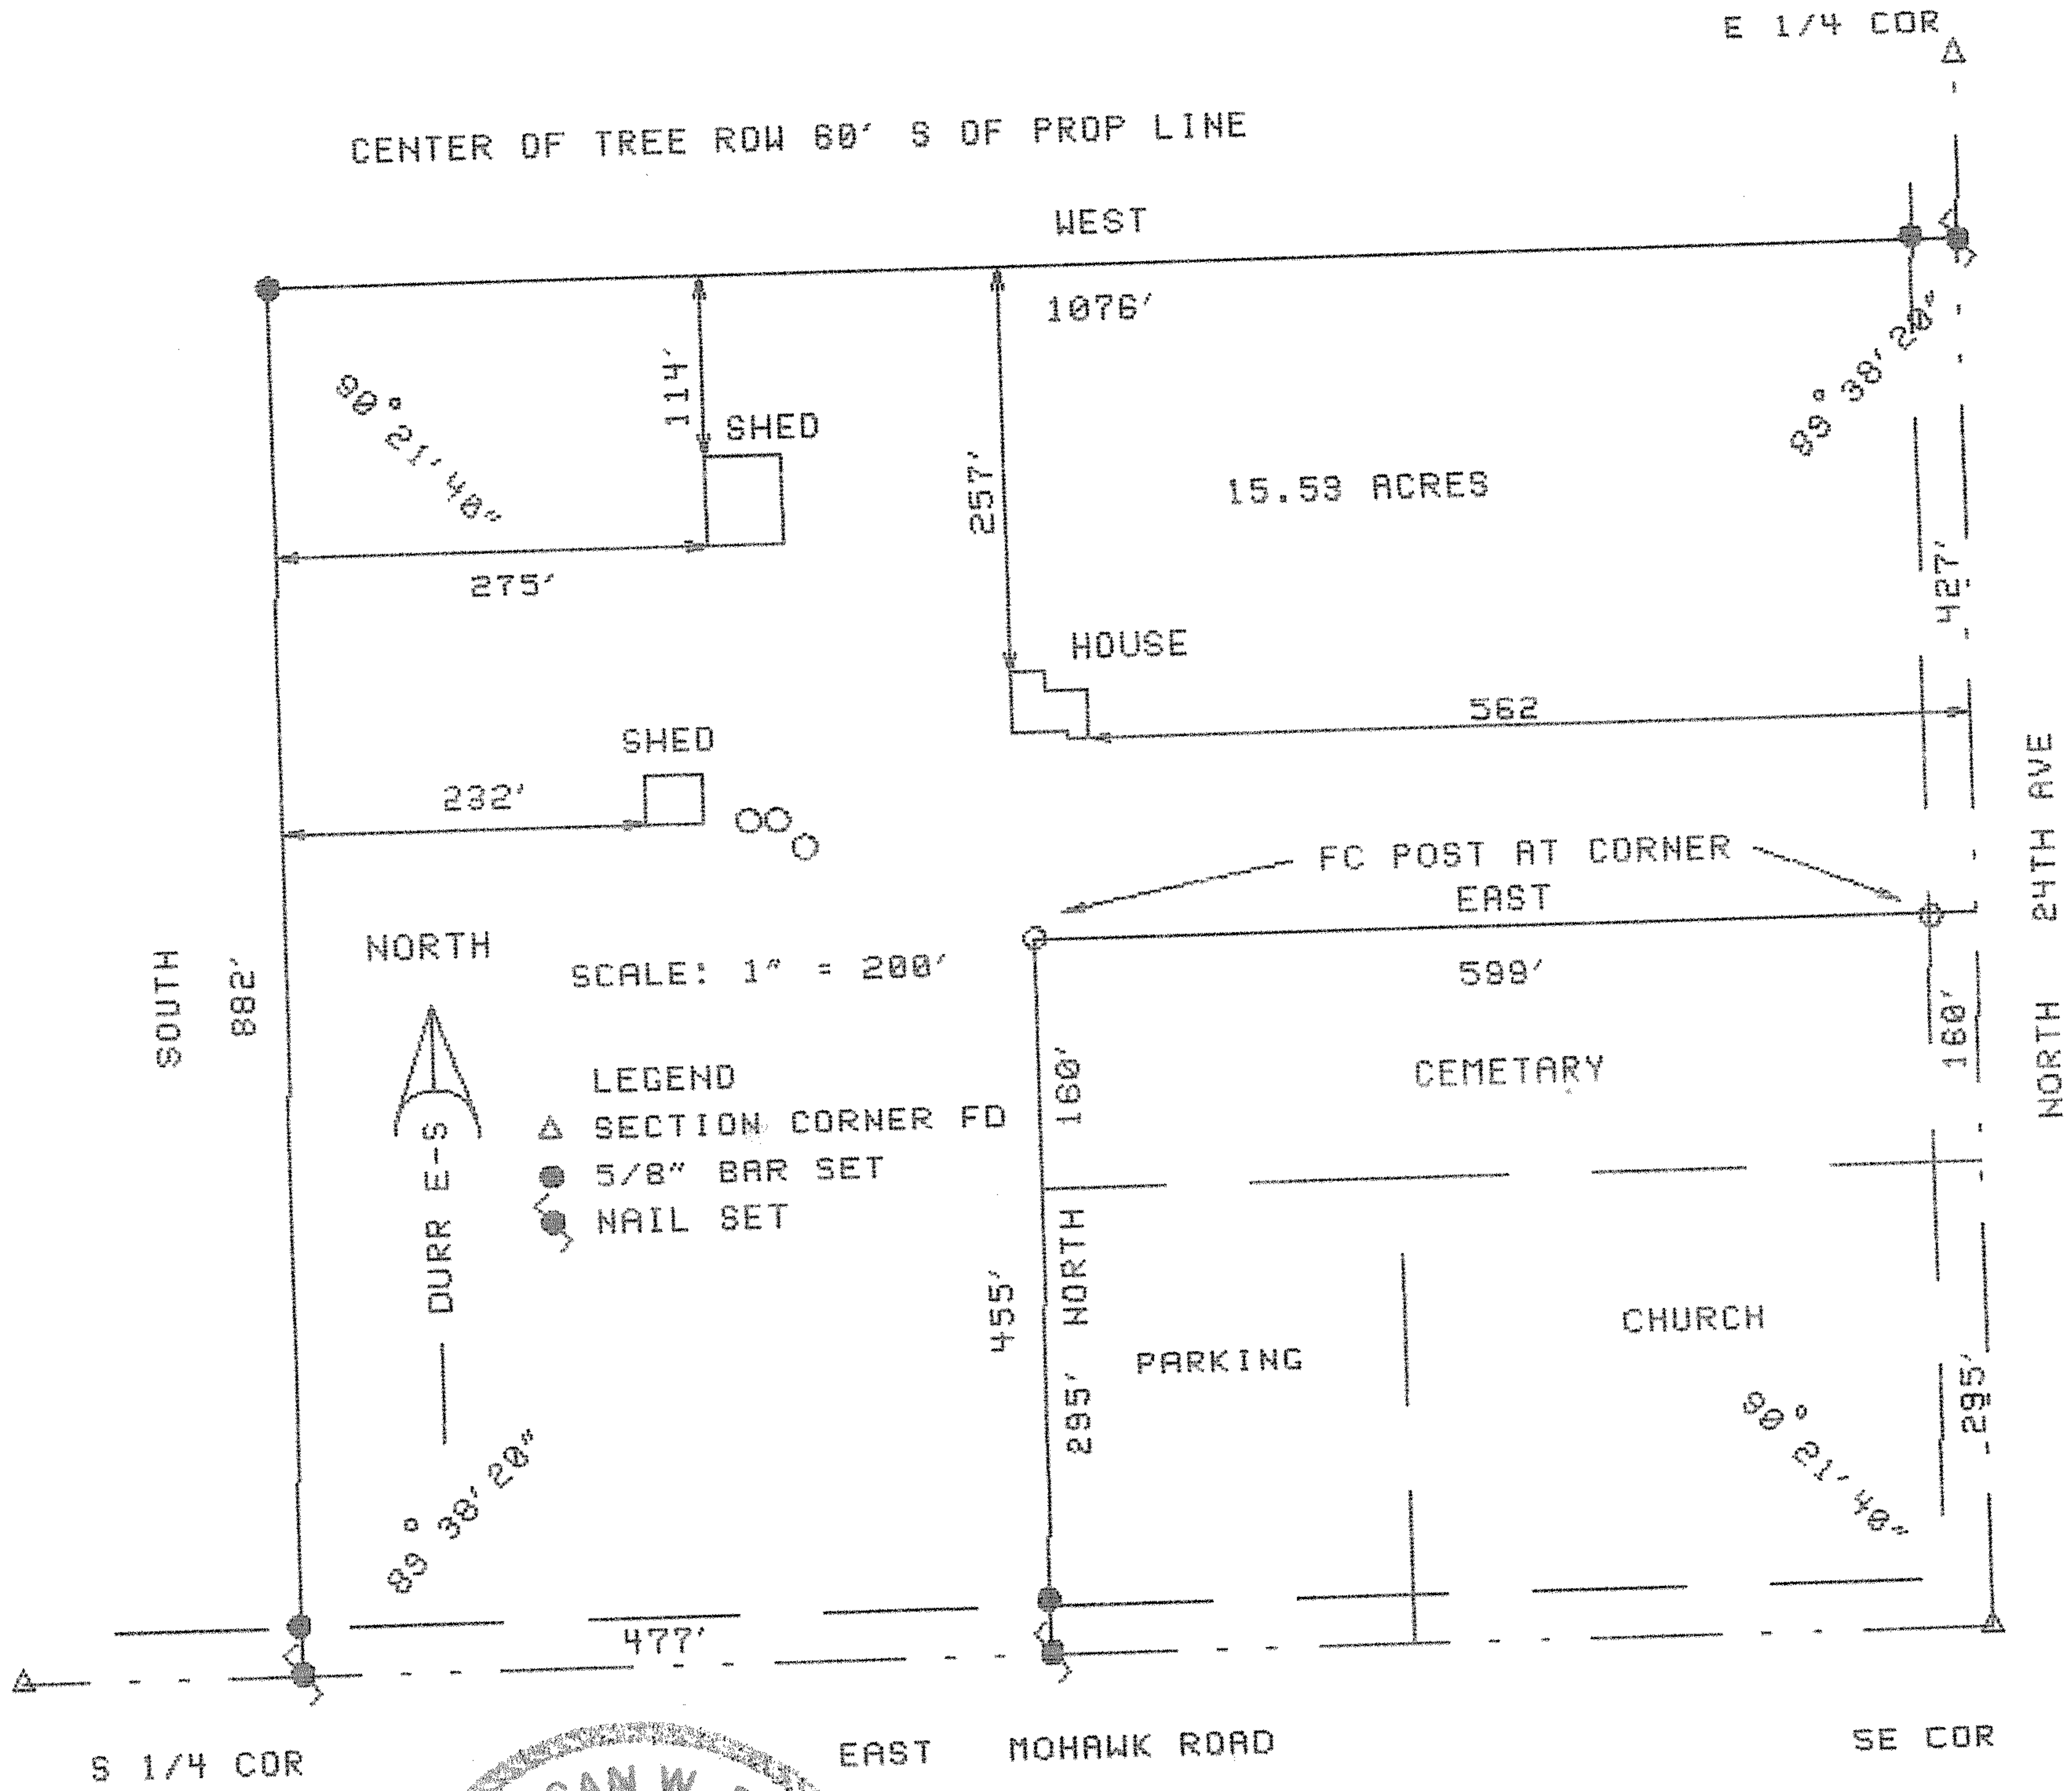

I, **DUNCAN W. DURR**, DO HEREBY CERTIFY THE ABOVE SURVEY TO BE TRUE AND CORRECT AS SURVEYED BY ME THIS DATE HEREIN WRITTEN.

Duncan W. Durr
REGISTERED LAND SURVEYOR
DATE: 2-1-96

CLIENT: DOLYE DAVIDSON

(NOTE: DESCRIPTION FROM DEED BOOK 226, PAGE 188)
BEGINNING AT THE SOUTHEAST CORNER OF THE SOUTHEAST QUARTER OF SECTION TWELVE (12), TOWNSHIP NINETEEN (19) SOUTH, RANGE TWO (2) WEST; THENCE NORTH 455 FEET TO A POINT OF BEGINNING; THENCE NORTH 427 FEET; THENCE WEST 1076 FEET; THENCE SOUTH 882 FEET TO THE SECTION LINE; THENCE EAST 477 FEET; THENCE NORTH 455 FEET; THENCE EAST 599 FEET TO THE PLACE OF BEGINNING, CONTAINING 15.5 ACRES MORE OR LESS.

STATE: KANSAS COUNTY: McPHERSON PROJECT: 9604