
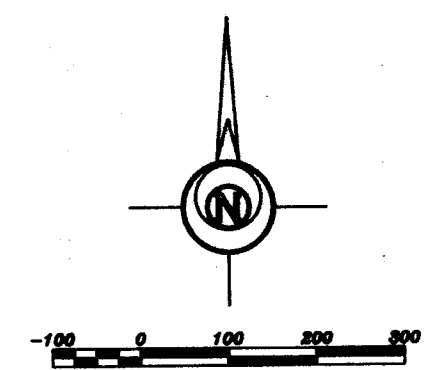


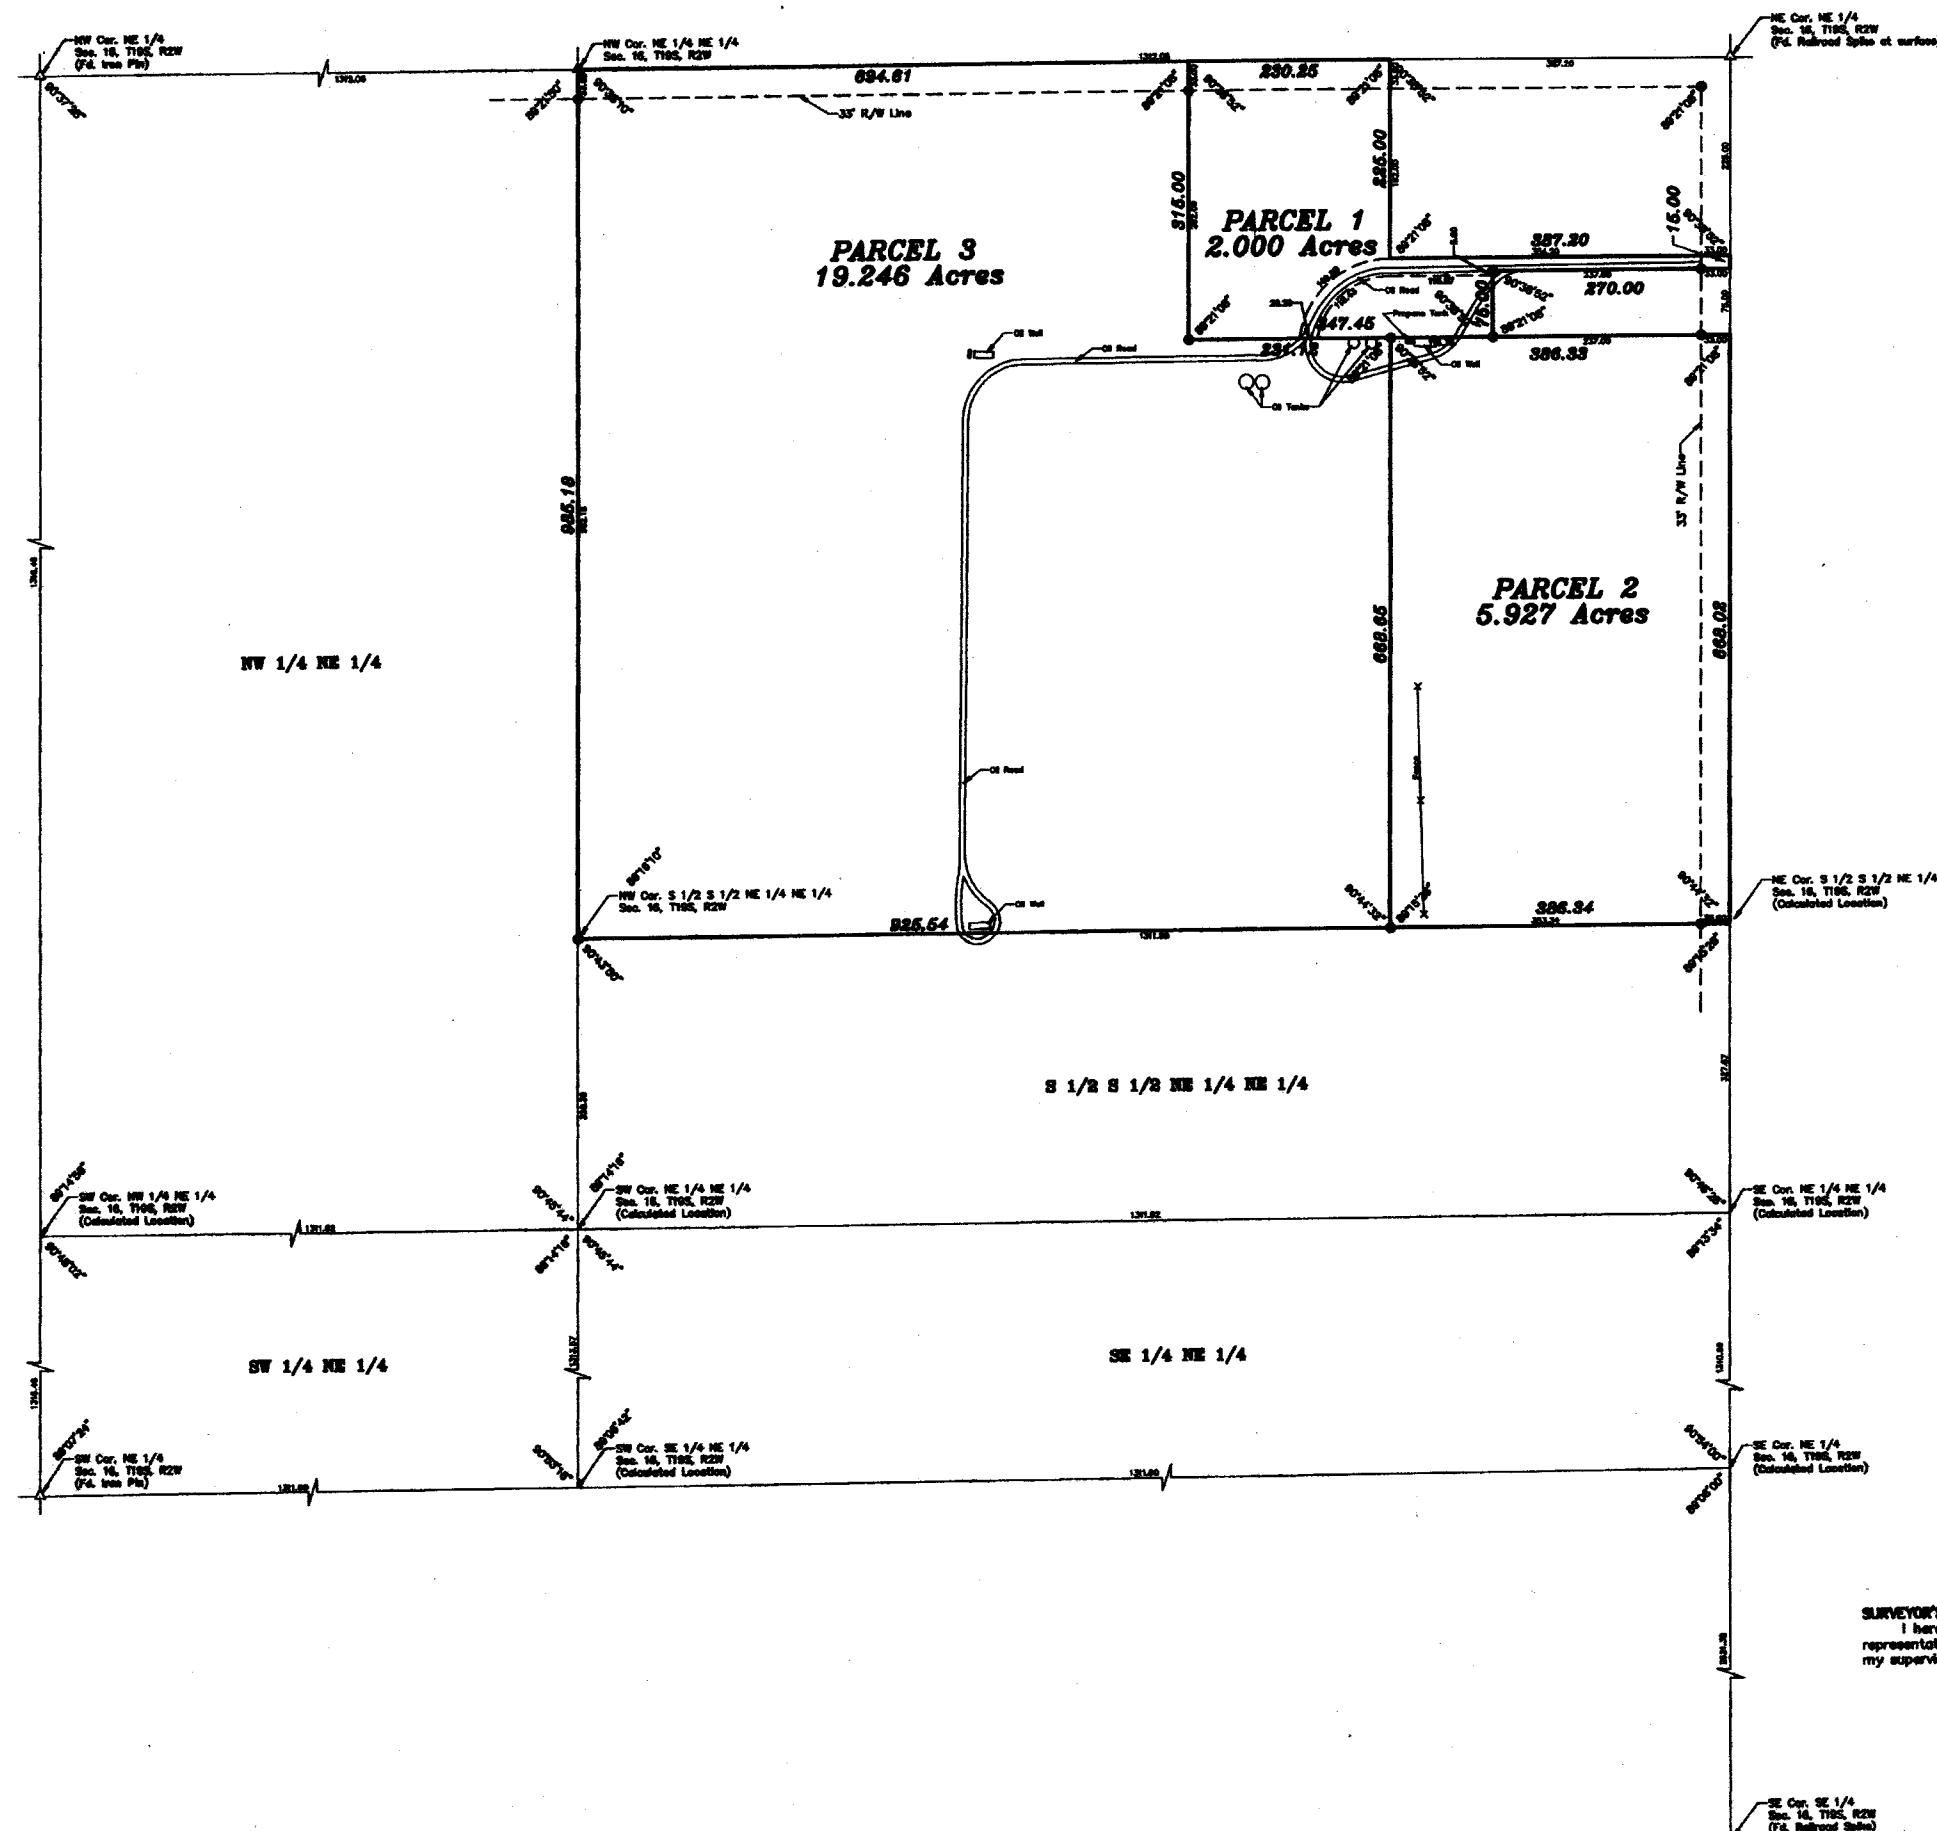

LEGEND
A - Sectional Measurement Found
B - Sectional Measurement Set
C - 2 1/2" x 2 1/2" Iron Nail Set w/ S.S. Cap

DESCRIPTIONS

PARCEL 1:

SURVEYOR'S CERTIFICATE:
I hereby certify this plot to be a true, correct and complete representation of the property described herein, as surveyed under my supervision, this 29th day of July, 1998.

[Signature]
Daniel E. Garber RLS
7-29-1998

Date Of Field Work: July 14, 1998	
RON MASTRE	
GARBER SURVEYING SERVICE, P.A.	
Drawn By: WJA	Checked By: DED
Scale: 1"=100'	Job No.: 058-278
Date: 07/20/1998	Sheet 1 of 1 Sheets

Rev. 07/29/1998