
1/4 00 FMOR

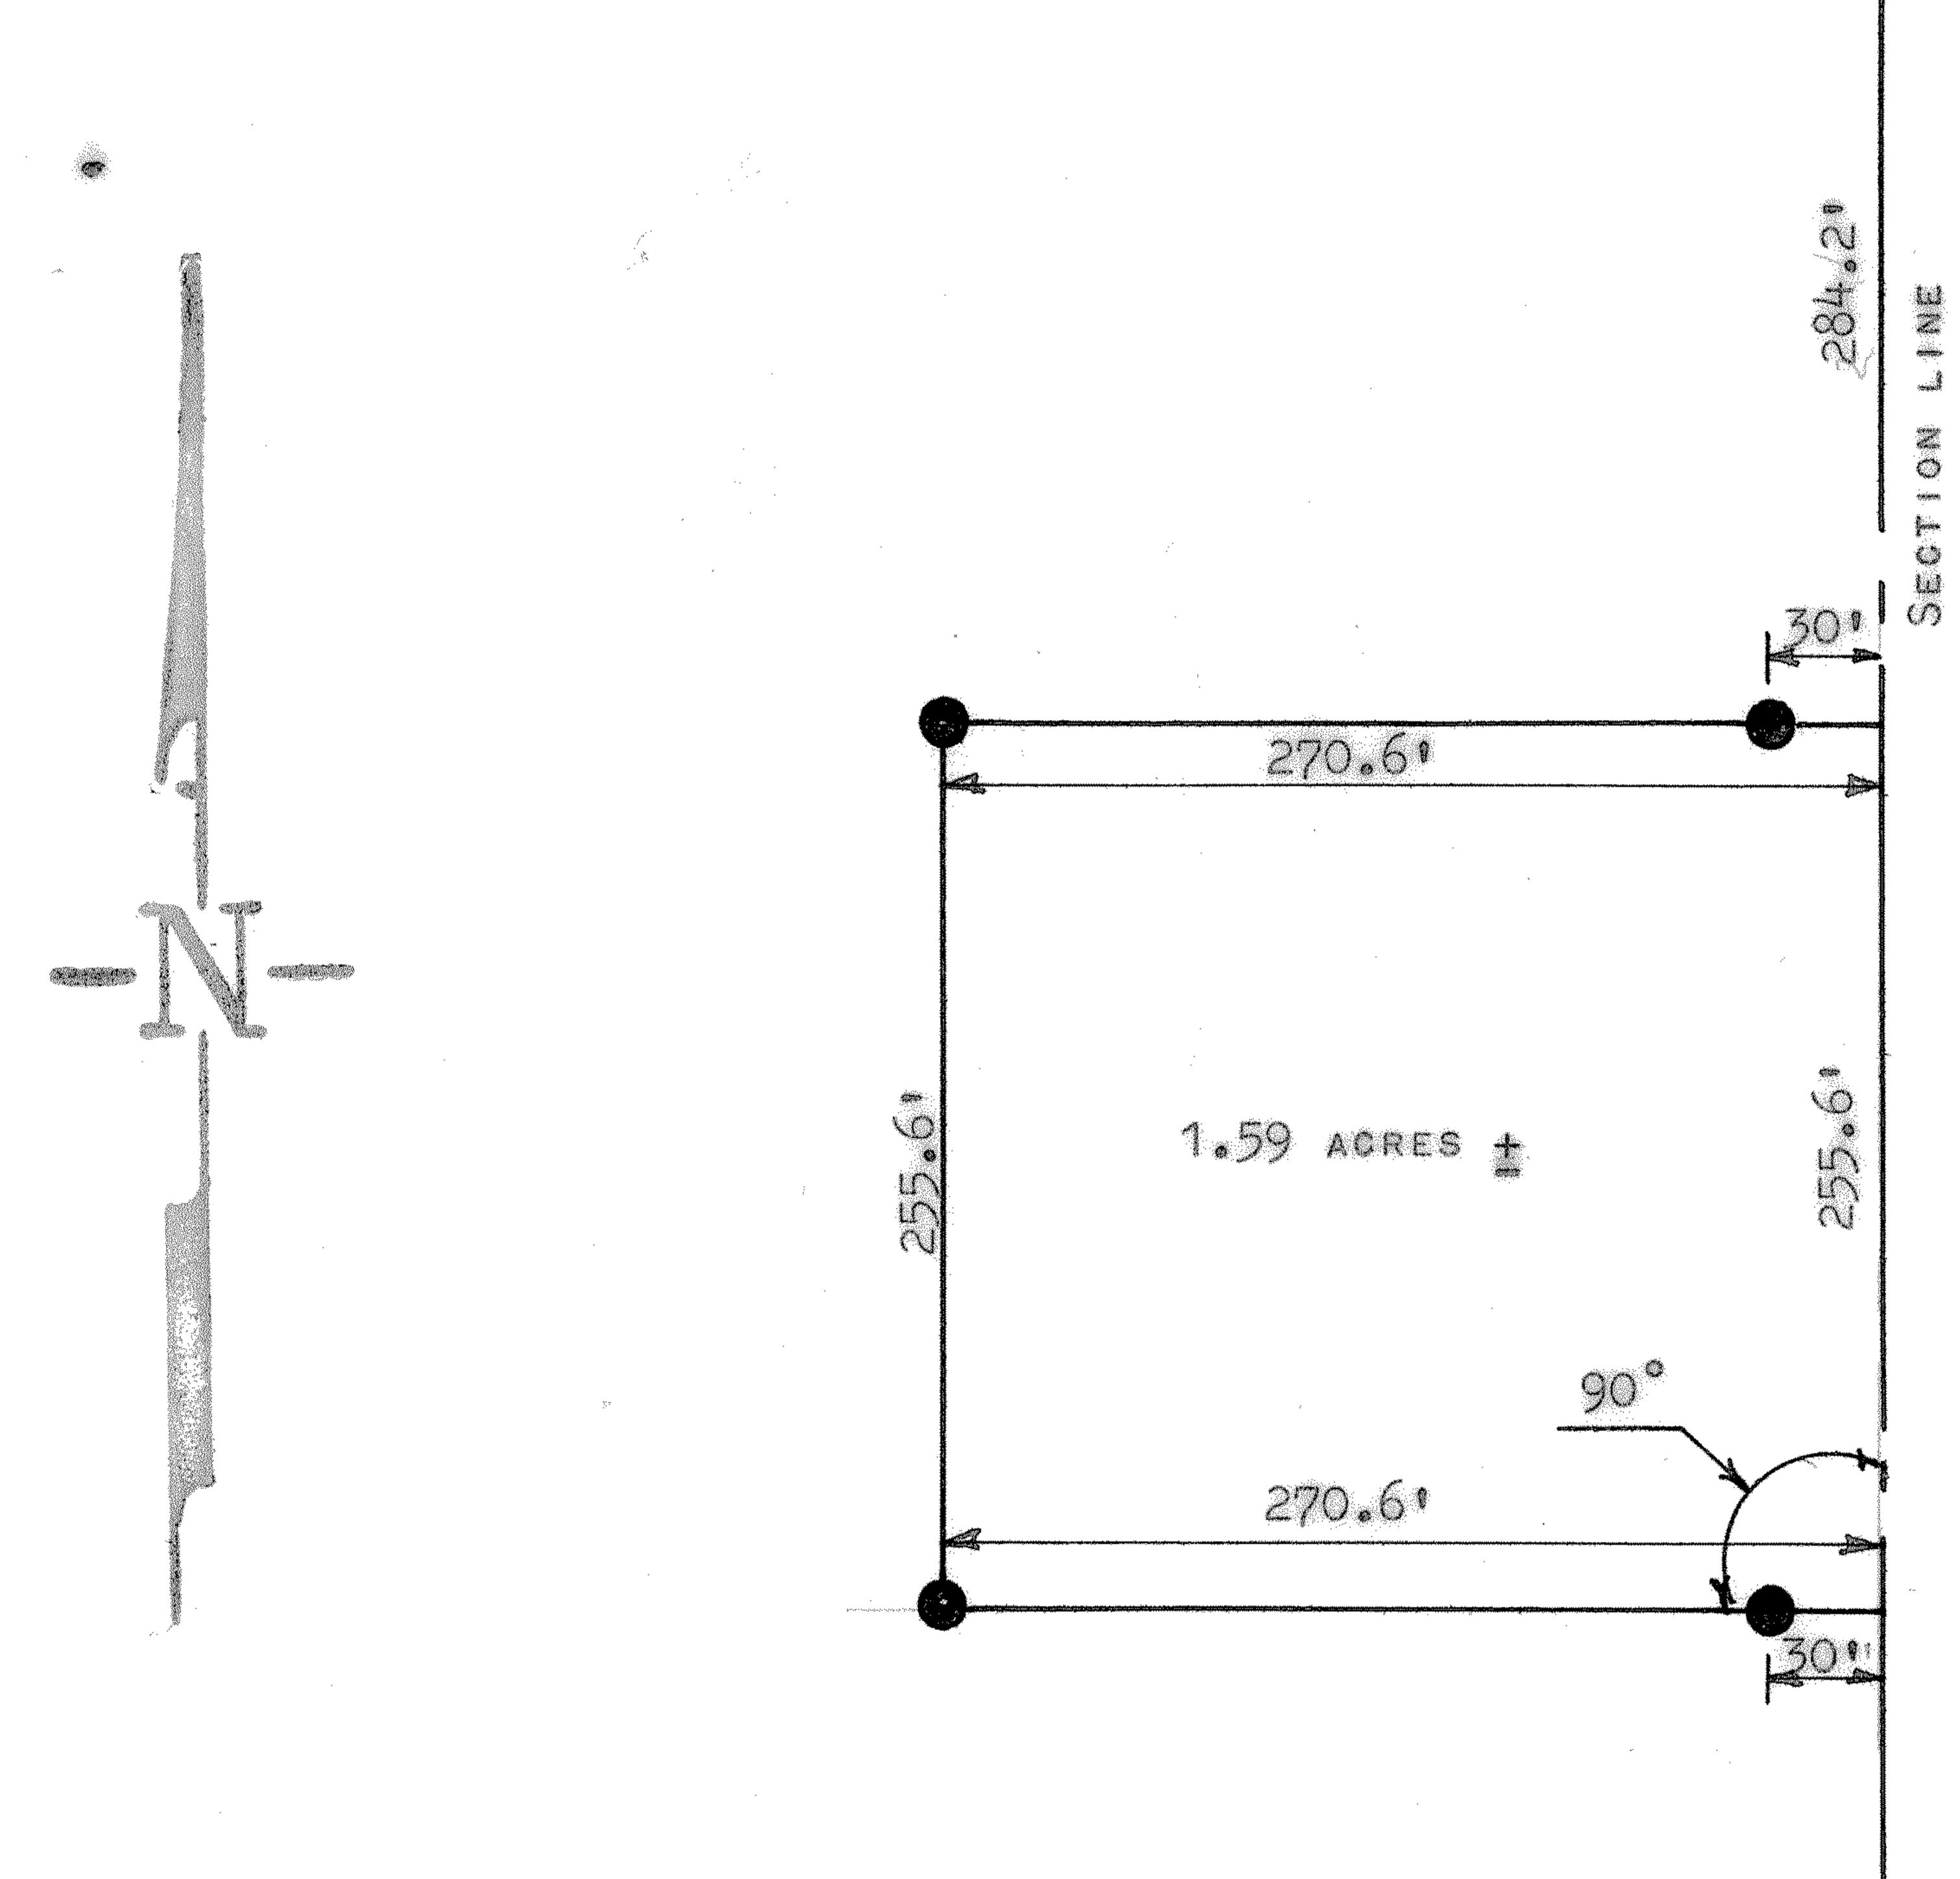

A PINS SET IS SURVEY

I, FRANCIS R. RANKIN PROFESSIONAL ENGINEER, OF THE STATE OF KANSAS, DO HEREBY CERTIFY THAT I DID CAUSE TO BE DONE ON THE 5TH DAY OF SEPTEMBER, 1962, A SURVEY IN THE SE 1/4 SECTION 16 T19S R2W OF THE 6TH P.M. AND DESCRIBED AS FOLLOWS:

BEGINNING AT A POINT 284.2 FEET SOUTH OF THE 1/4 CORNOR BETWEEN SEC. 15 & 16 T19S R2W, THENCE SOUTH 255.6 FEET ON SECTION LINE; THENCE WEST AT AN ANGLE OF 90°0" AND A DISTANCE 270.6 FEET; THENCE NORTH 255.6 FEET; THENCE EAST 270.6 FEET TO THE PLACE OF BEGINNING, SAID TRACT CONTAINING 1.59 ACRES MORE OR LESS AND THAT THE ACCOMPANYING PLAT IS A TRUE EXHIBIT OF SAID SURVEY AS THE TAXABLE OF SAID SURVEY AS THE PLACE OF SAID SURVEY AS THE PLACE OF SAID SURVEY AS THE SAI

SURVEY CALLED FOR BY DALE D. KOERN

SIGNED THIS 6 DAY OF - LOLALY 1962

PROFESSIONAL ENGINEER

VCPHERSON, KANSAS