Garber Surveying Service, P.A.



423 West 1st Ave.

Hutchinson, Kansas 67501

Phone 620 665-7032 • FAX 620 663-7401

511 North Poplar Newton, Kansas 67114 Phone 316 283-5053 • FAX 316 283-5073


Project No. G2004-145

SURVEY FOR: NORMAN KOEHN

DESCRIPTION: A portion of the Northwest Quarter of Section 16, Township 19 South, Range 2 West of the 6th Principal Meridian in

McPherson County, Kansas and more particularly described as follows:

Beginning at the Southwest corner of the Northwest Quarter of Section 16, Township 19 South, Range 2 West of the 6th Principal Meridian; thence North along the West line of said Northwest Quarter 340.00 feet; thence with a deflection angle 89°10'14" right-East parallel with the South line of said Northwest Quarter 384.35 feet; thence with a deflection angle 90°49'46" right-South parallel with the West line of said Northwest Quarter 340.00 feet to the South line of said Northwest Quarter; thence with a deflection angle 89°10'14" right-West along the South line of said Northwest Quarter 384.35 feet to the point of beginning subject to a road right-of-way easement across the West 33.00 feet thereof and any other easements of record.

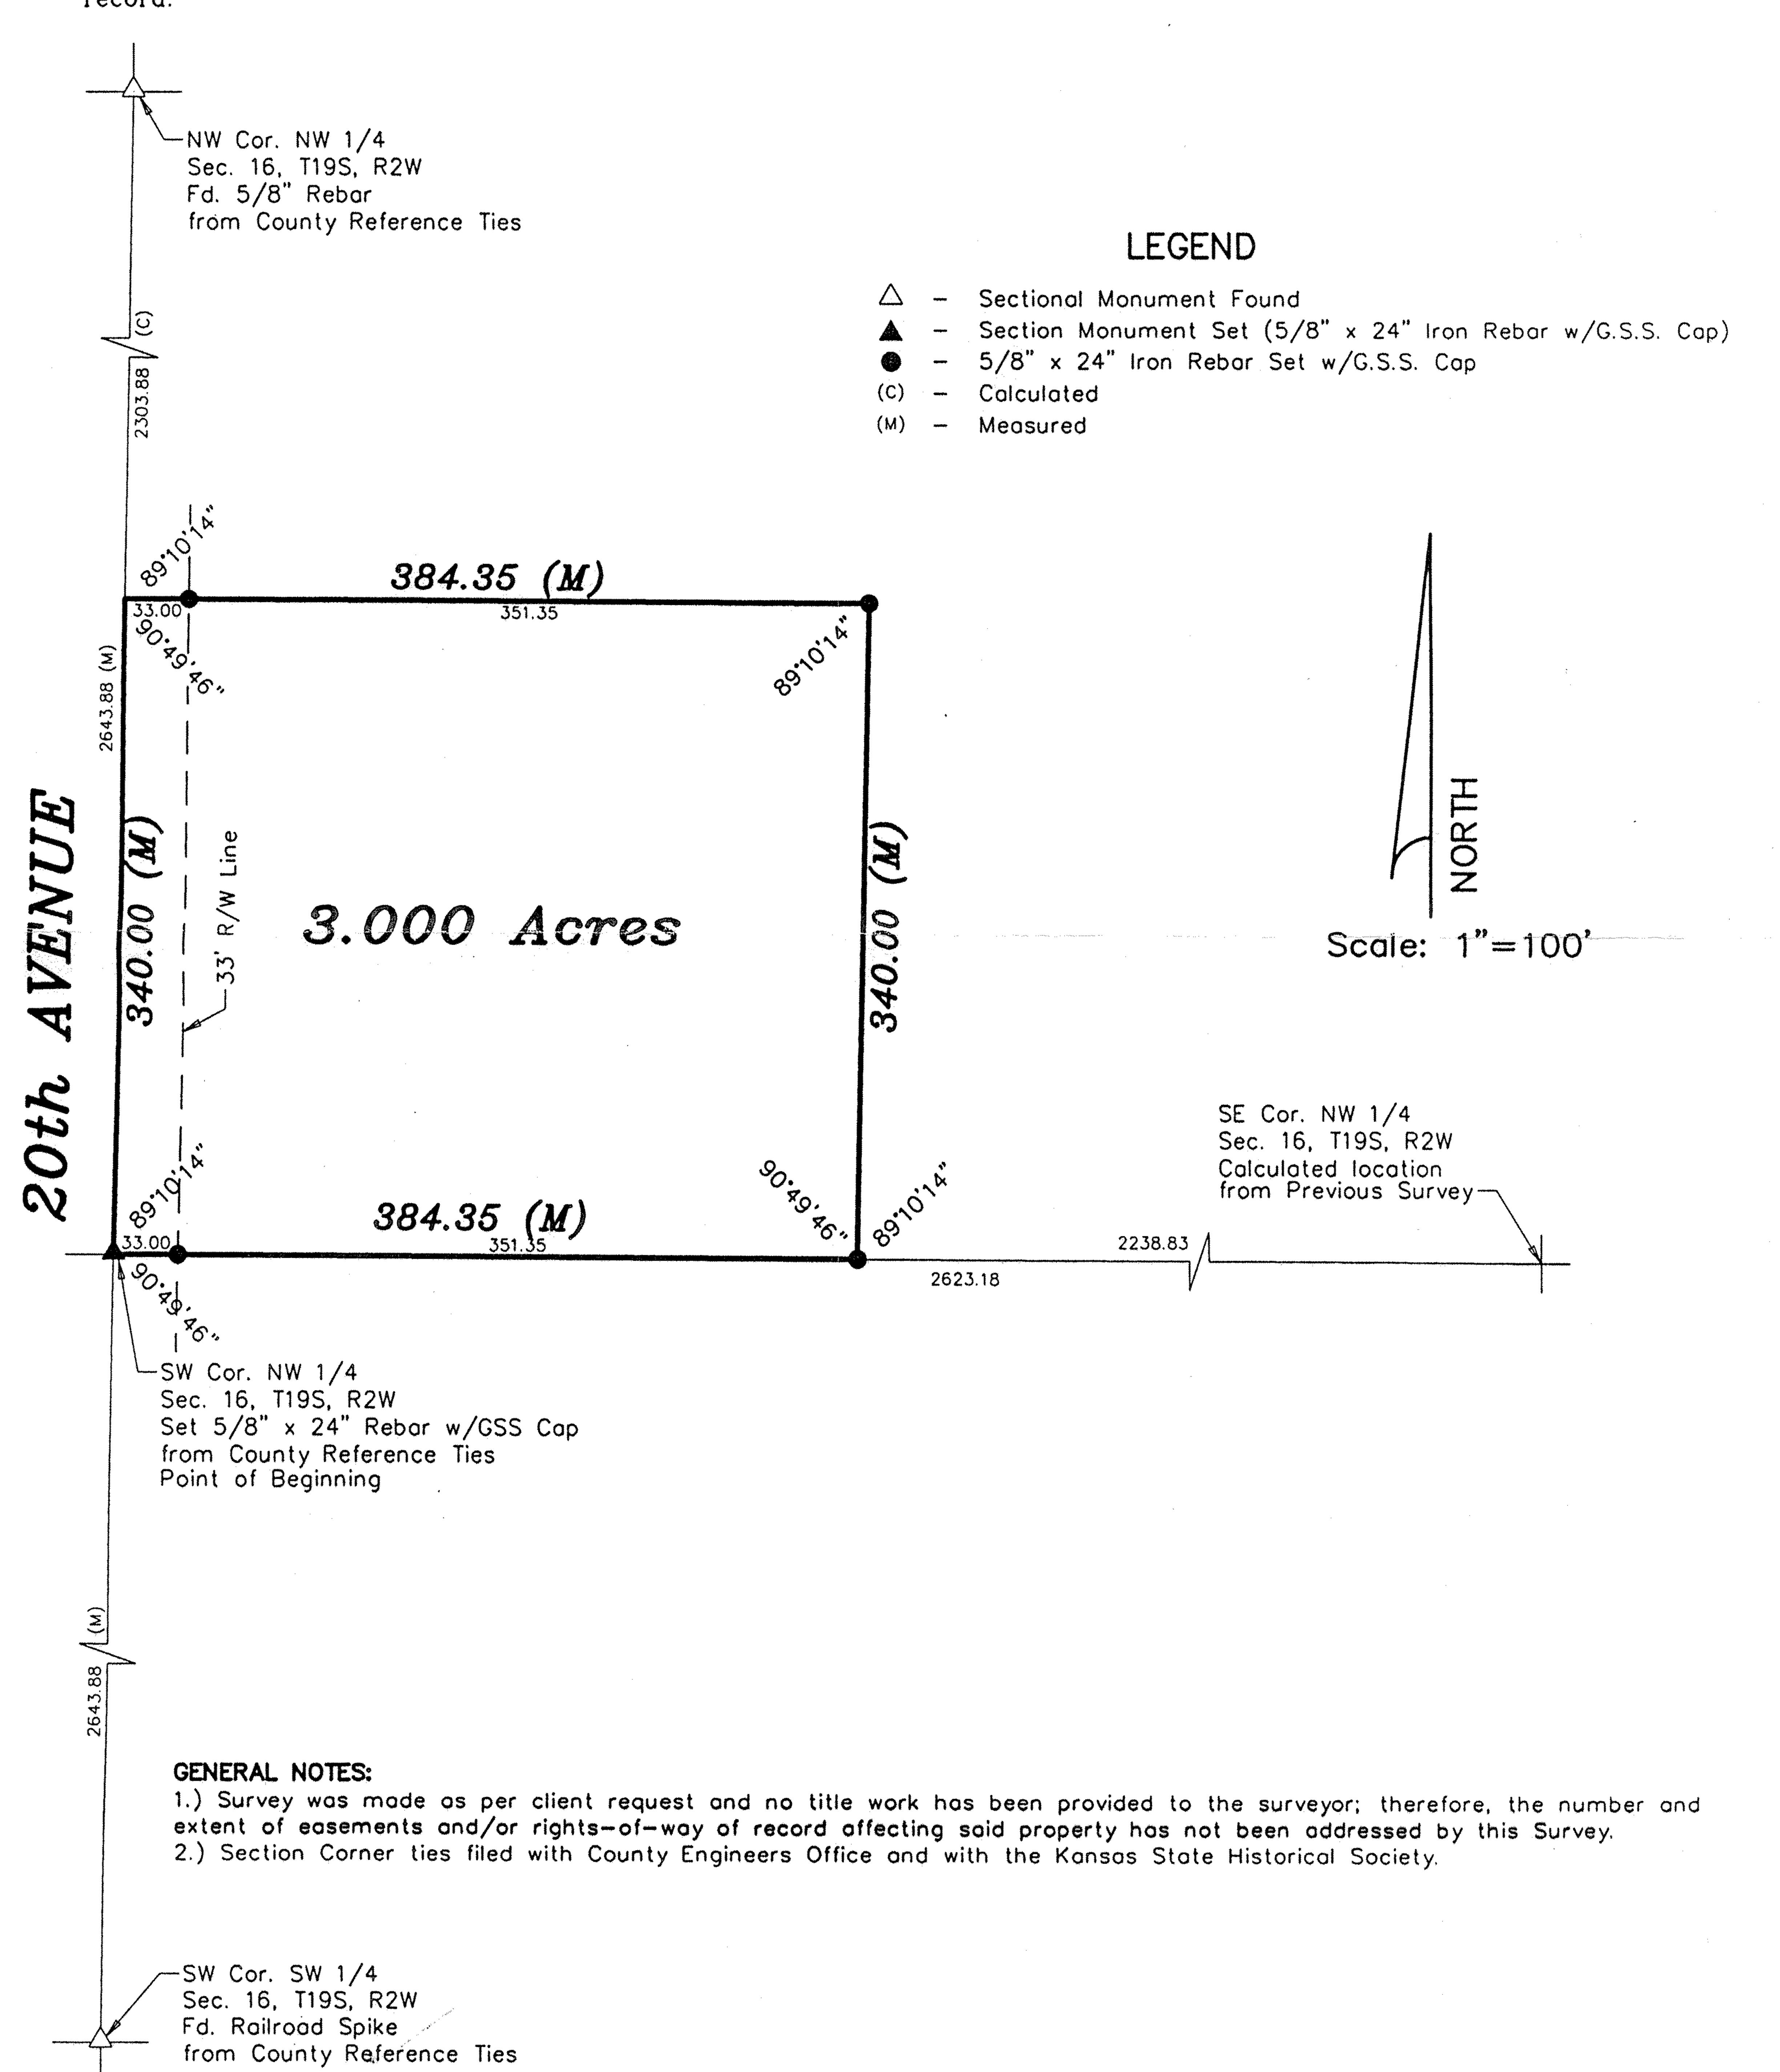

DATE OF FIELD WORK: March 15, 2004

SURVEYOR'S CERTIFICATE:

I hereby certify this plat to be a true, correct and complete representation of the property described above as surveyed supervision.

Dated: March 22, 2004

Daniel E. Garber

Copyright © 2004 Garber Surveying Service, P.A.