
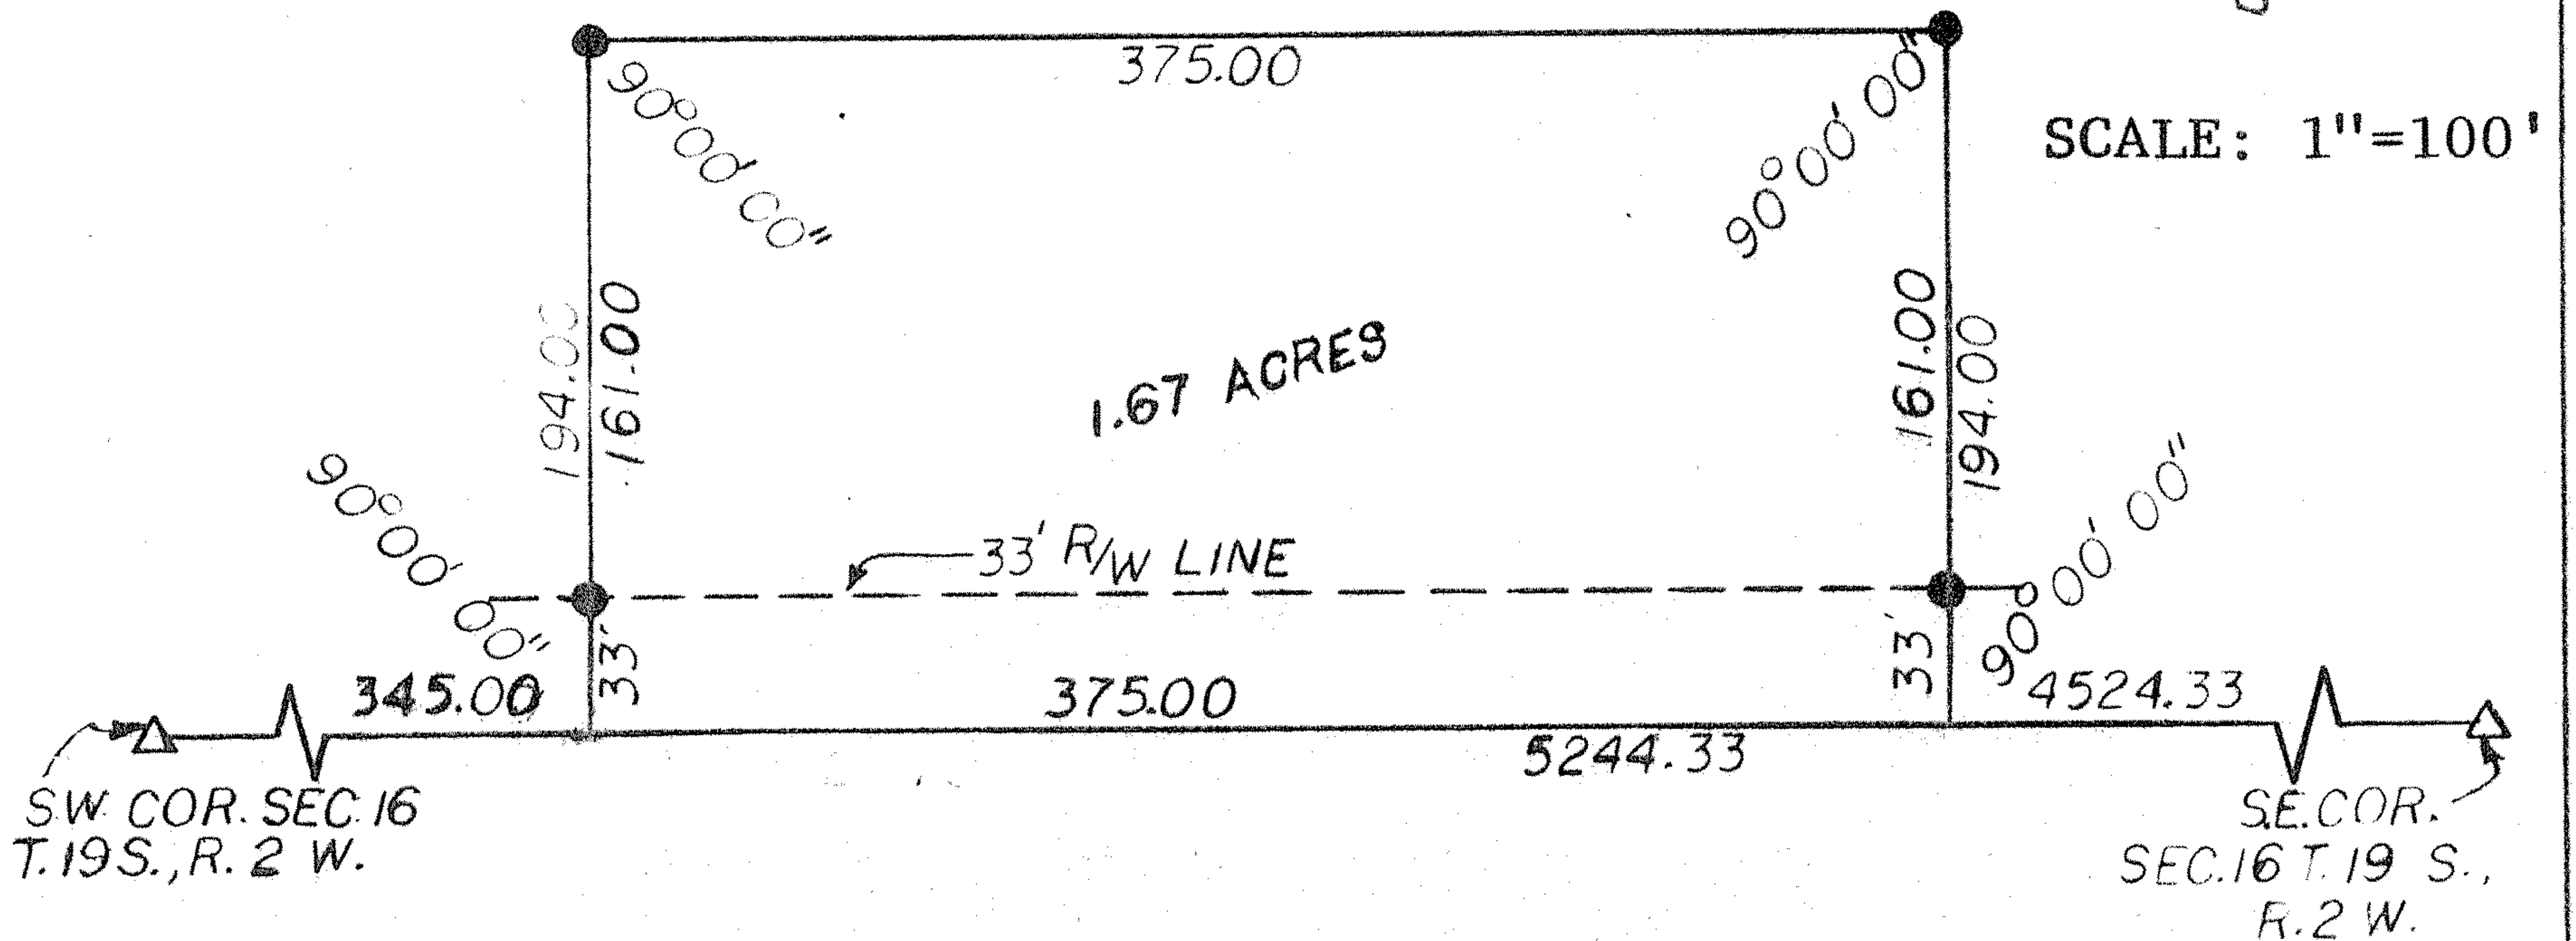


Survey for: Ormand Koehn  
By: Garber Surveying Service, P.A.  
217 East First Ave., Suite 9  
Hutchinson, Kansas 67501


DESCRIPTION: Survey of a tract in the Southwest quarter of Section 16,  
Township 19 South, Range 2 West of the 6th Principle Meridian in  
McPherson County, Kansas as more particularly described on the  
attached sheet.

- △ - Gov't. Corner Found  
● - 5/8"x24" Iron Pin Set

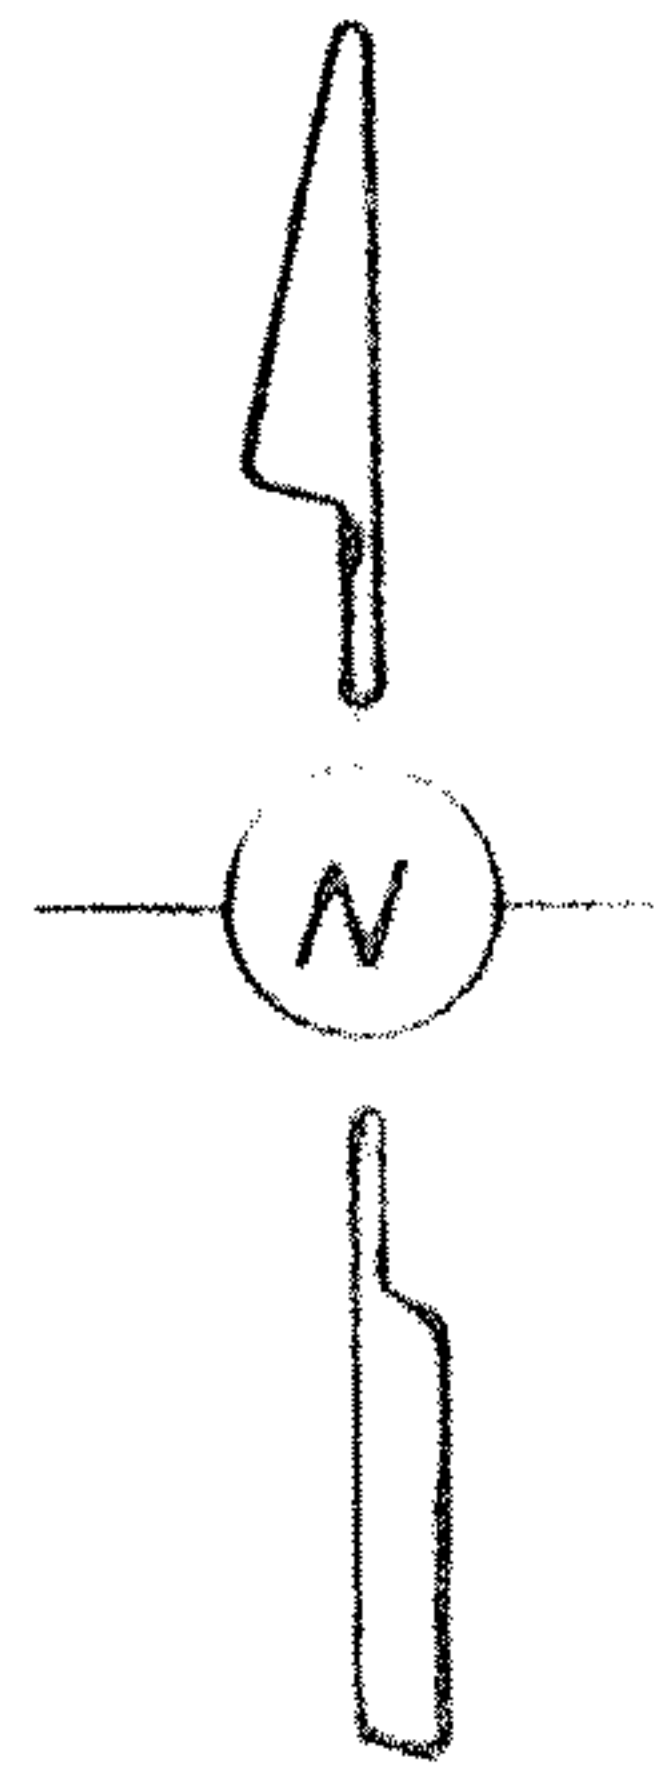

I hereby certify this plat to be a true, correct  
and complete representation of the property described  
above and on the attached sheet, as surveyed by me,  
this 10th day of January, 1980.


*Daniel E. Garber*

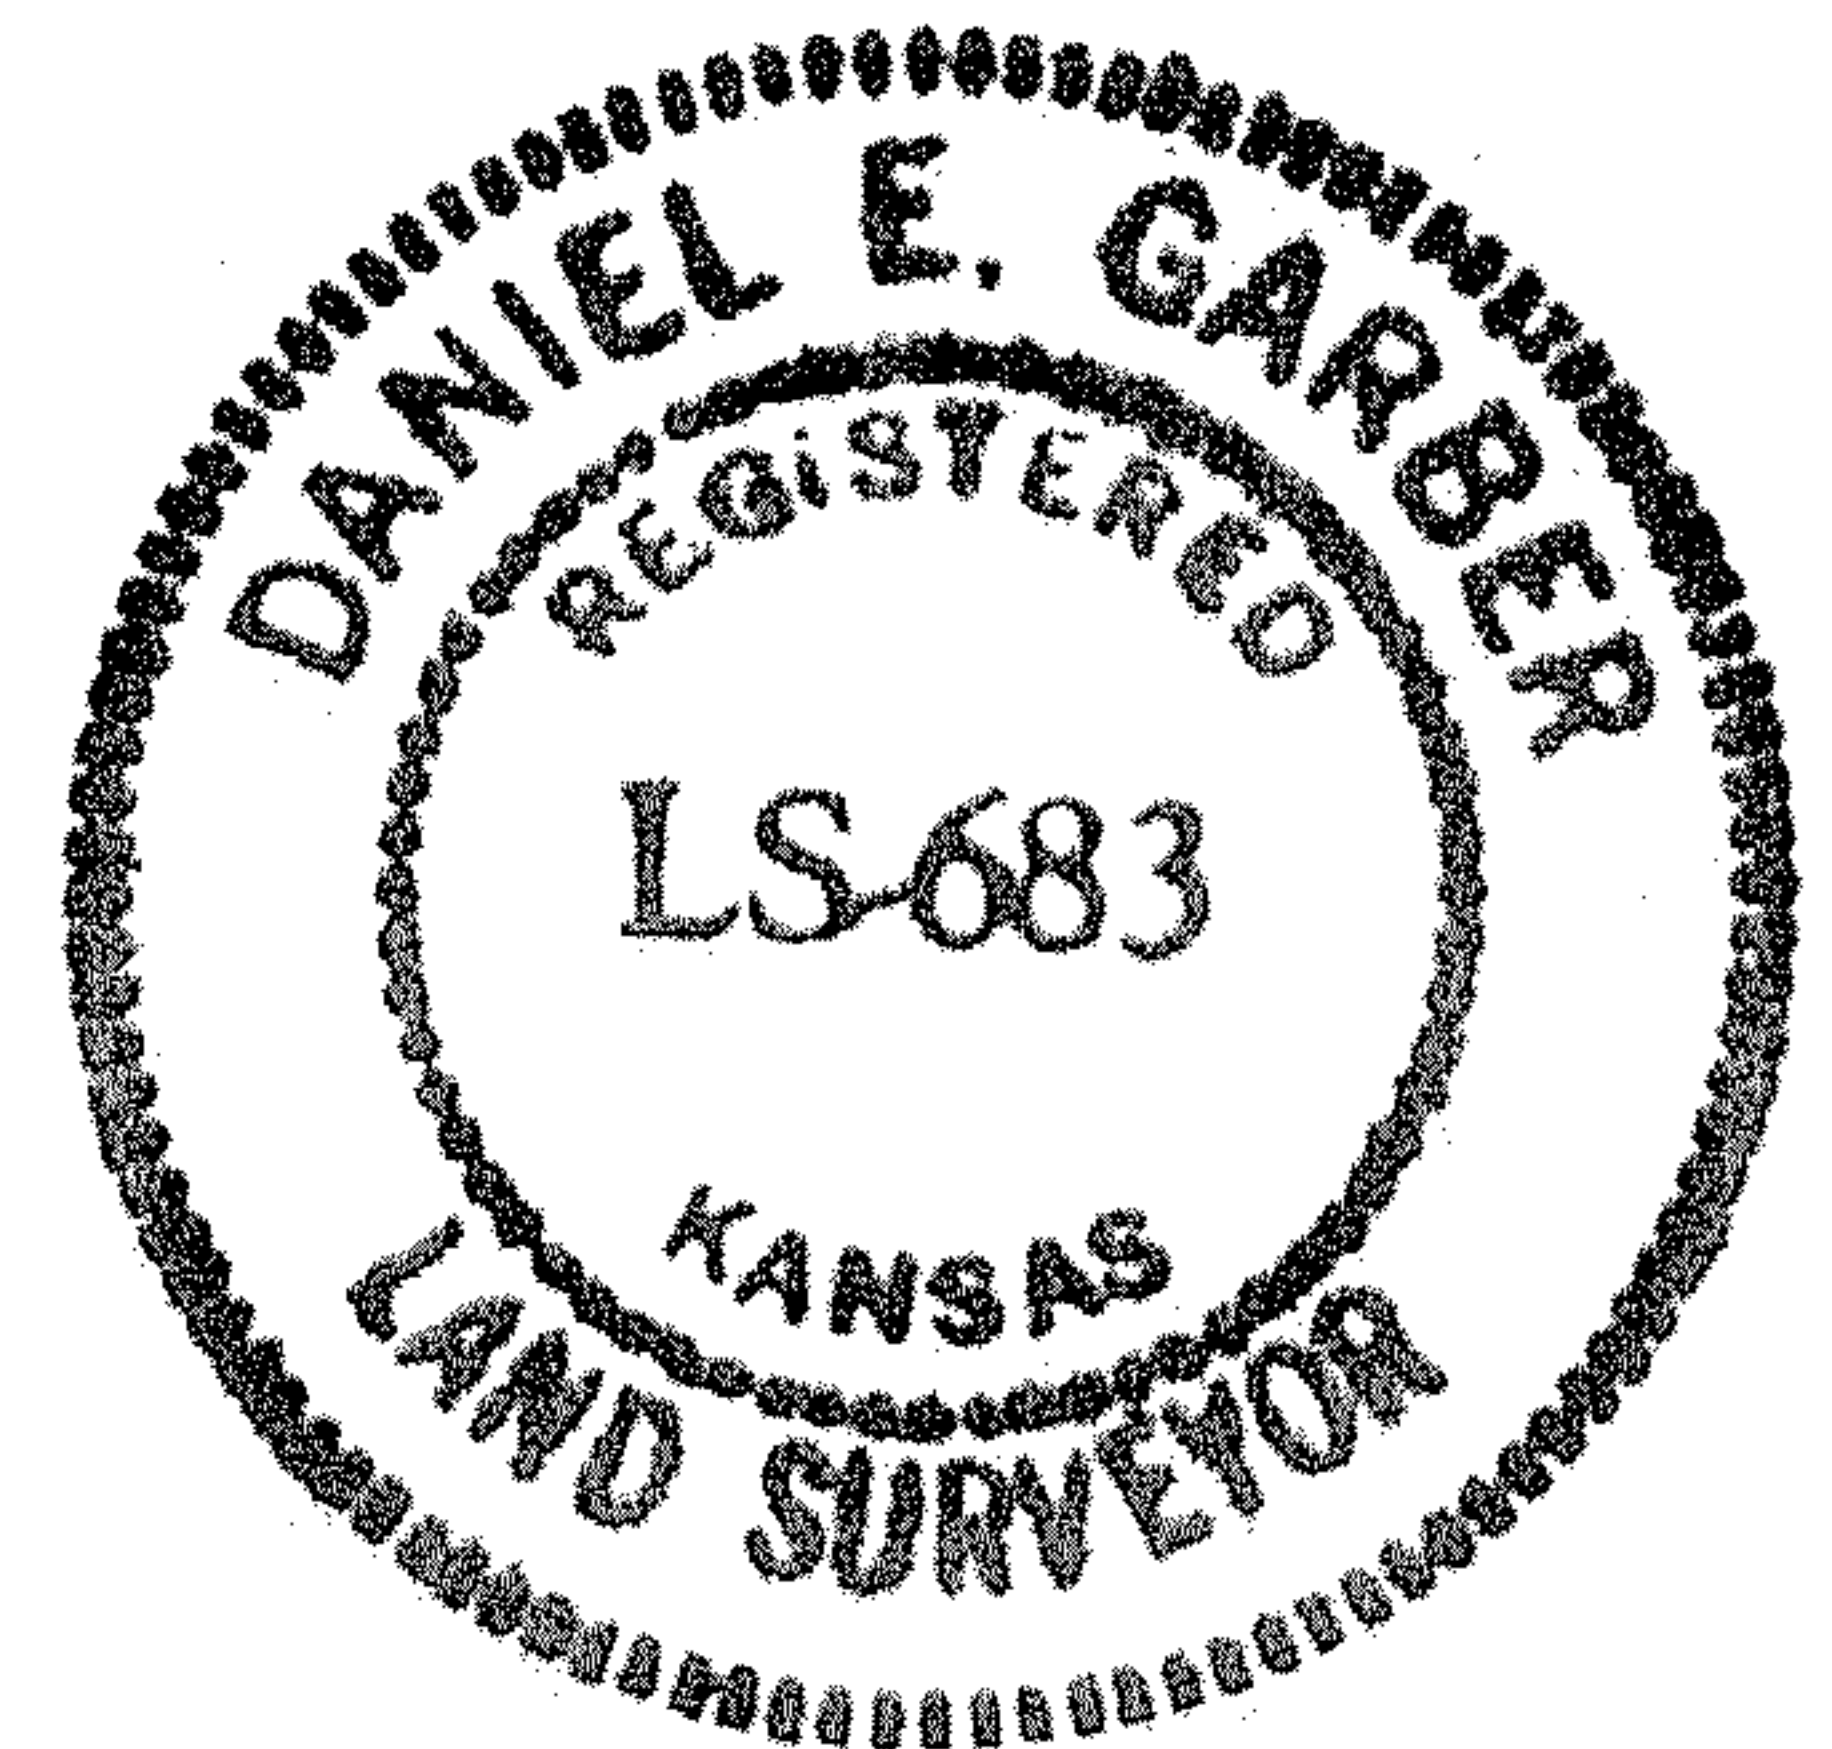

## DESCRIPTION

A tract in the Southwest quarter of Section 16, Township 19 South, Range 2 West of the 6th Principle Meridian described as follows:

Commencing at the Southwest corner of the S.W. $\frac{1}{4}$  of Section 16, T.19 S., R.2 W. of the 6th P.M.; thence East along the South line of said S.W. $\frac{1}{4}$  345.00 ft. for a place of beginning; thence continuing East without deflection 375.00 ft.; thence with a deflection angle 90°00'00" left-North 194.00 ft.; thence with a deflection angle 90°00'00" left-West parallel with the South line of said S.W. $\frac{1}{4}$  375.00 ft.; thence with a deflection angle 90°00'00" left-South 194.00 ft. to the place of beginning containing 1.67 acres in McPherson County, Kansas subject to a road right-of-way easement across the South 33.00 ft. thereof and any other easements of record.

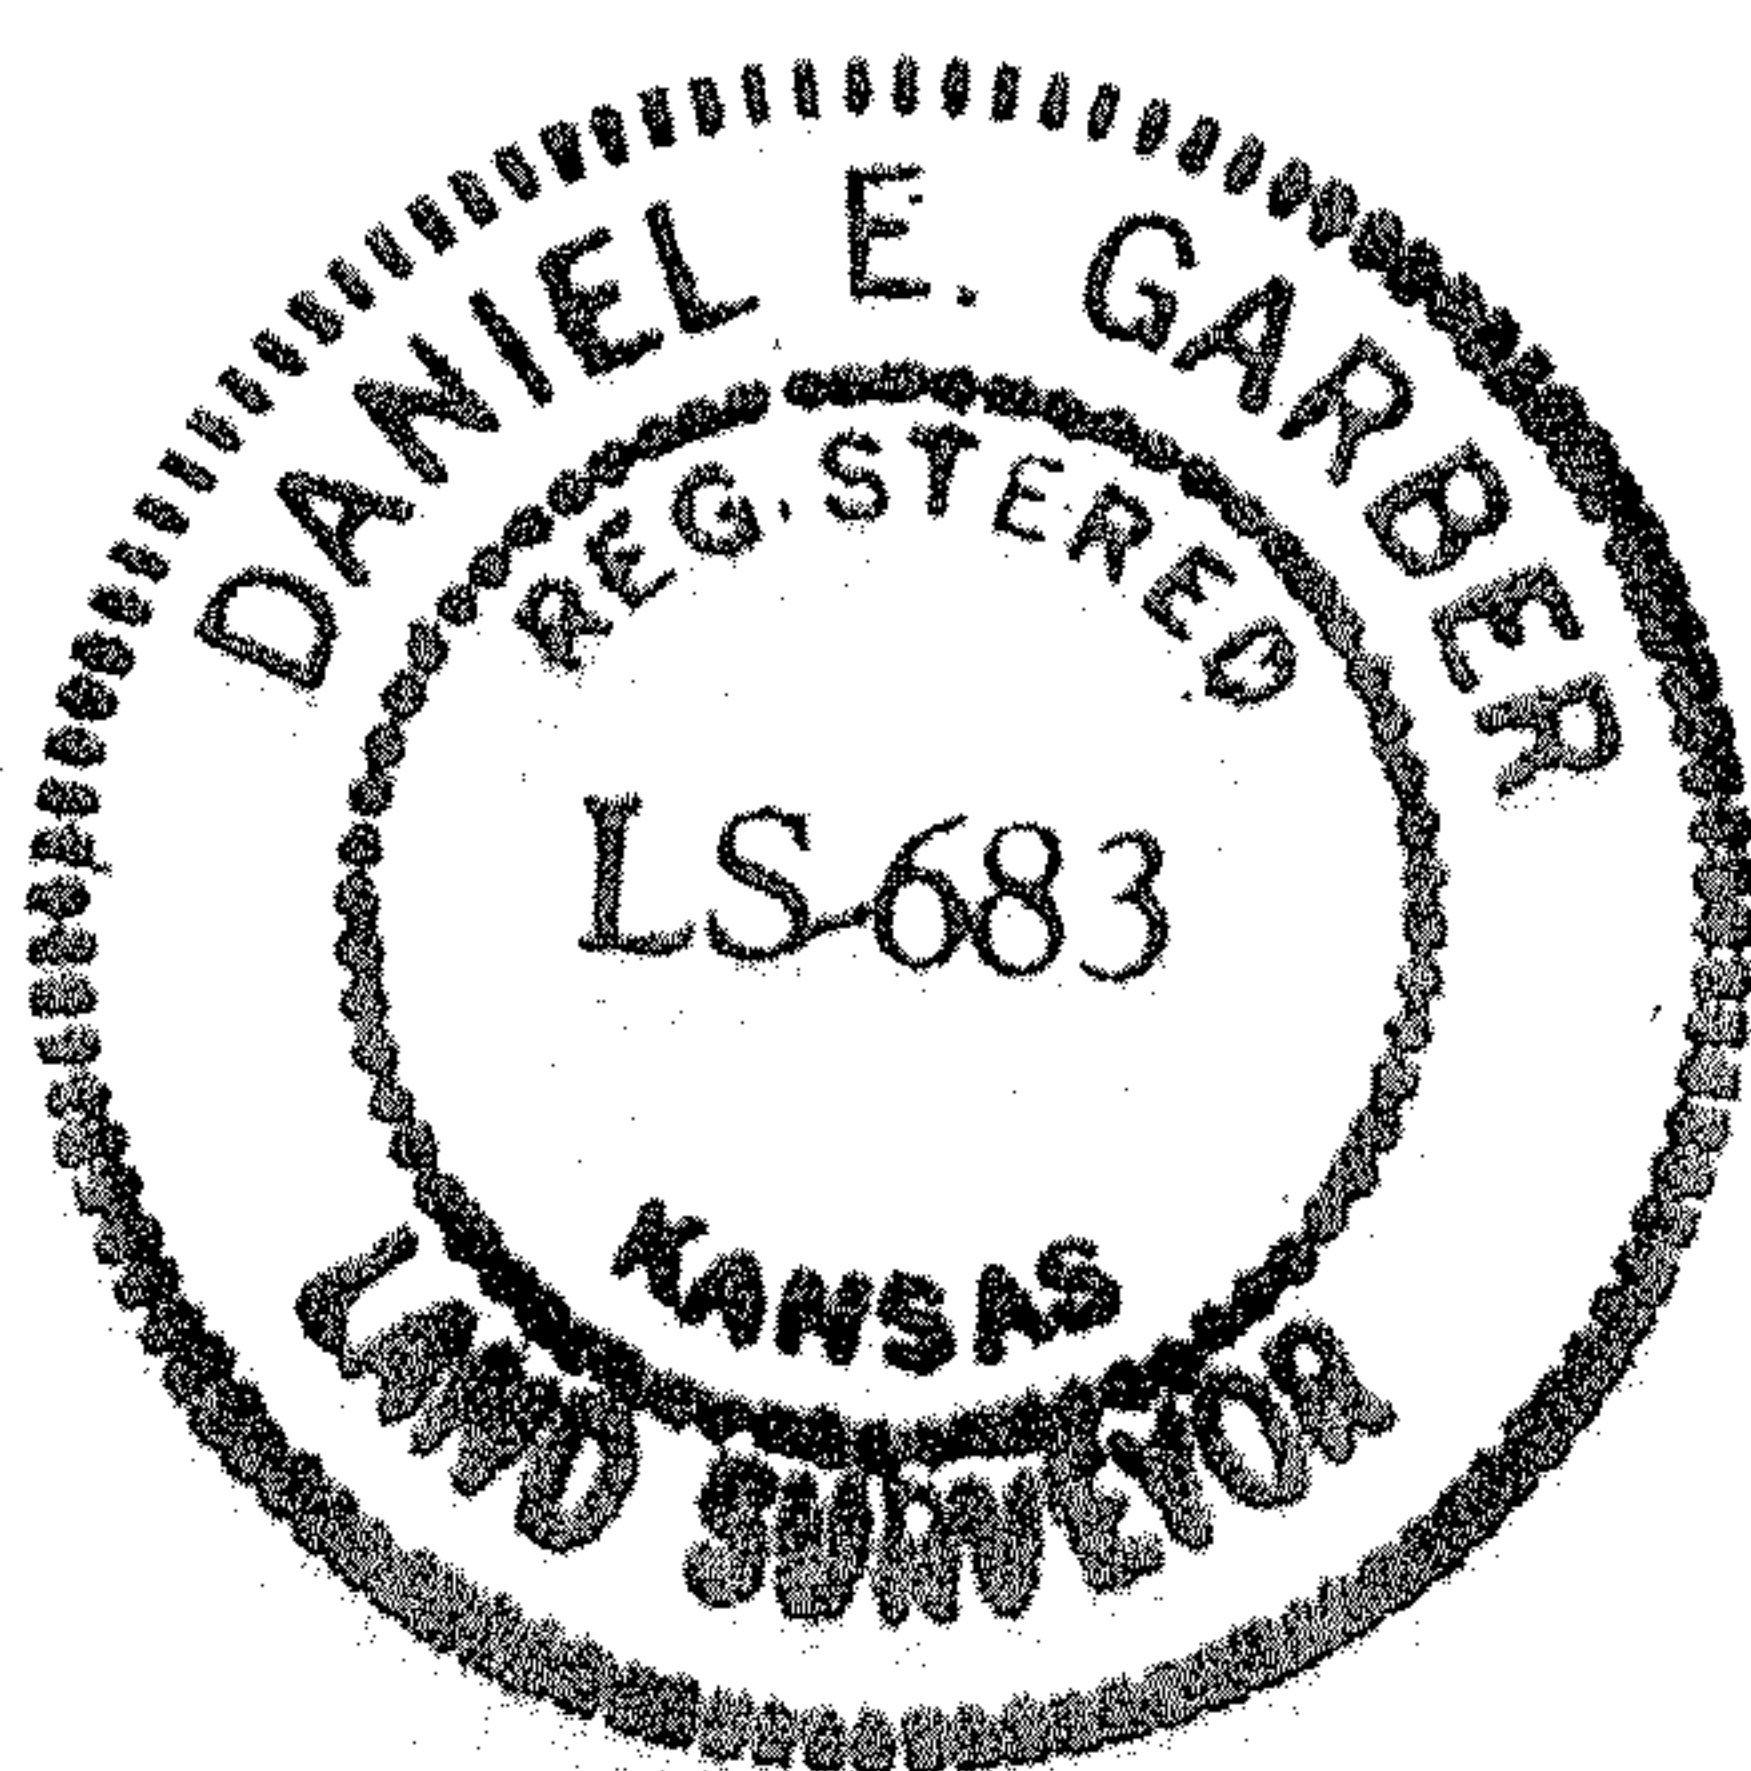

Daniel E. Garber