
PART OF THE NE SEE SECT. 21., T. 19., R.2.W. 6TH. P. M.

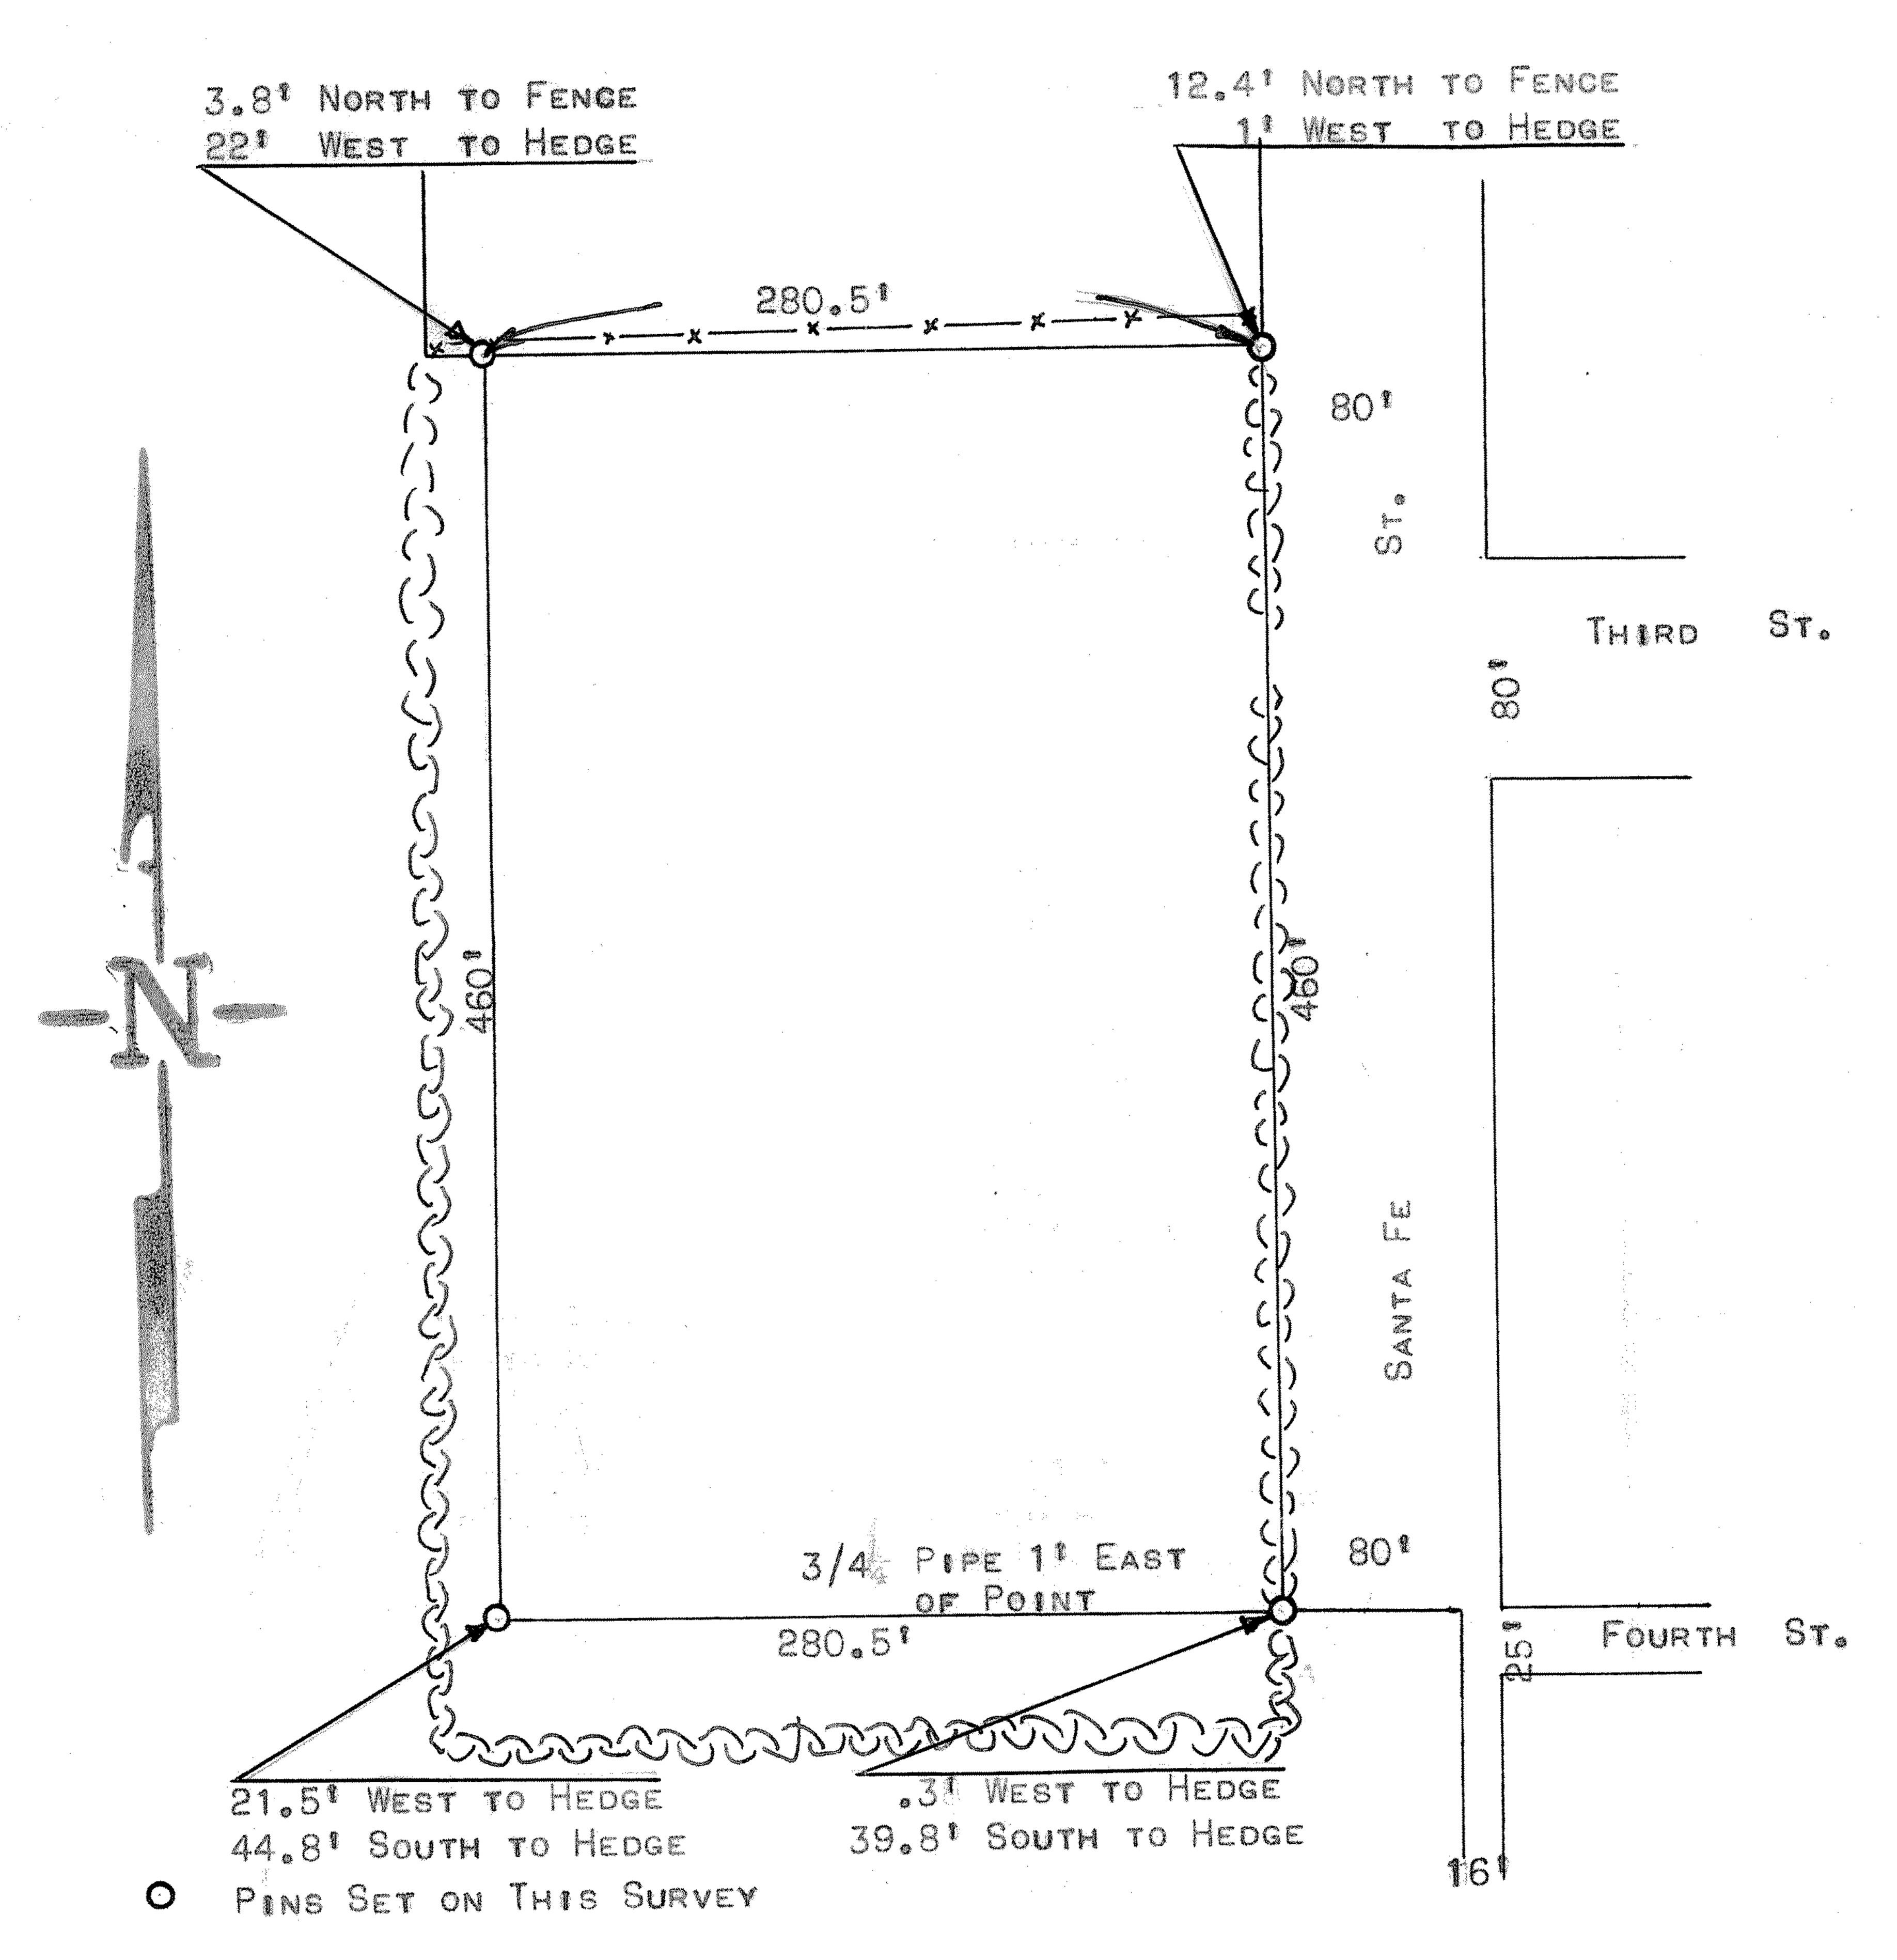

STATE OF KANSAS) SS COUNTY OF MCPHERSON)

I, FRANCIS D. WAGNER COUNTY ENGINEER OF MCPHERSON COUNTY KANSAS DO HEREBY CERTIFY THAT I DID CAUSE TO BE DONE ON THE 3 AUGUST, 1956, A SURVEY IN THE NE SEE OF SECTION 21-T19S-R2W OF THE 6TH P.M. DESCRIBED AS FOLLOWS:

BEGINNING AT A POINT 260FEET SOUTH AND 80 FEET WEST OF THE CENTER OF THE WEST END OF SECOND STREET, GALVA, KANSAS, SAID POINT BEING ON THE WEST LINE OF SANTA FE STREET, GALVA, KANSAS, THENCE SOUTH 460 FEET TO THE SOUTH SIDE OF SANTA FE STREET, GALVA, KANSAS, AT ITS SOUTHWEST CORNER, THENCE WEST 280.5 FEET, THENCE NORTH 460 FEET, THENCE EAST 280.5 FEET TO PLACE OF BEGINNING, BEING A PART OF THENORTH HALF OF THE SOUTHEAST QUARTER $(N\frac{1}{2}SE\frac{1}{4})$ of Section Twenty-one (21), Township Nineteen (19) south, Range Two (2) west of the Sixth PRINCIPAL MERIDIAN.

I ALSO CERTIFY THAT THE ACCOMPANTING PLAT IS A TRUE EXHIBIT OF SAID SURVEY.

Drawin D. Mymen

FRANCIS D. WAGNER
COUNTY ENGINEER