


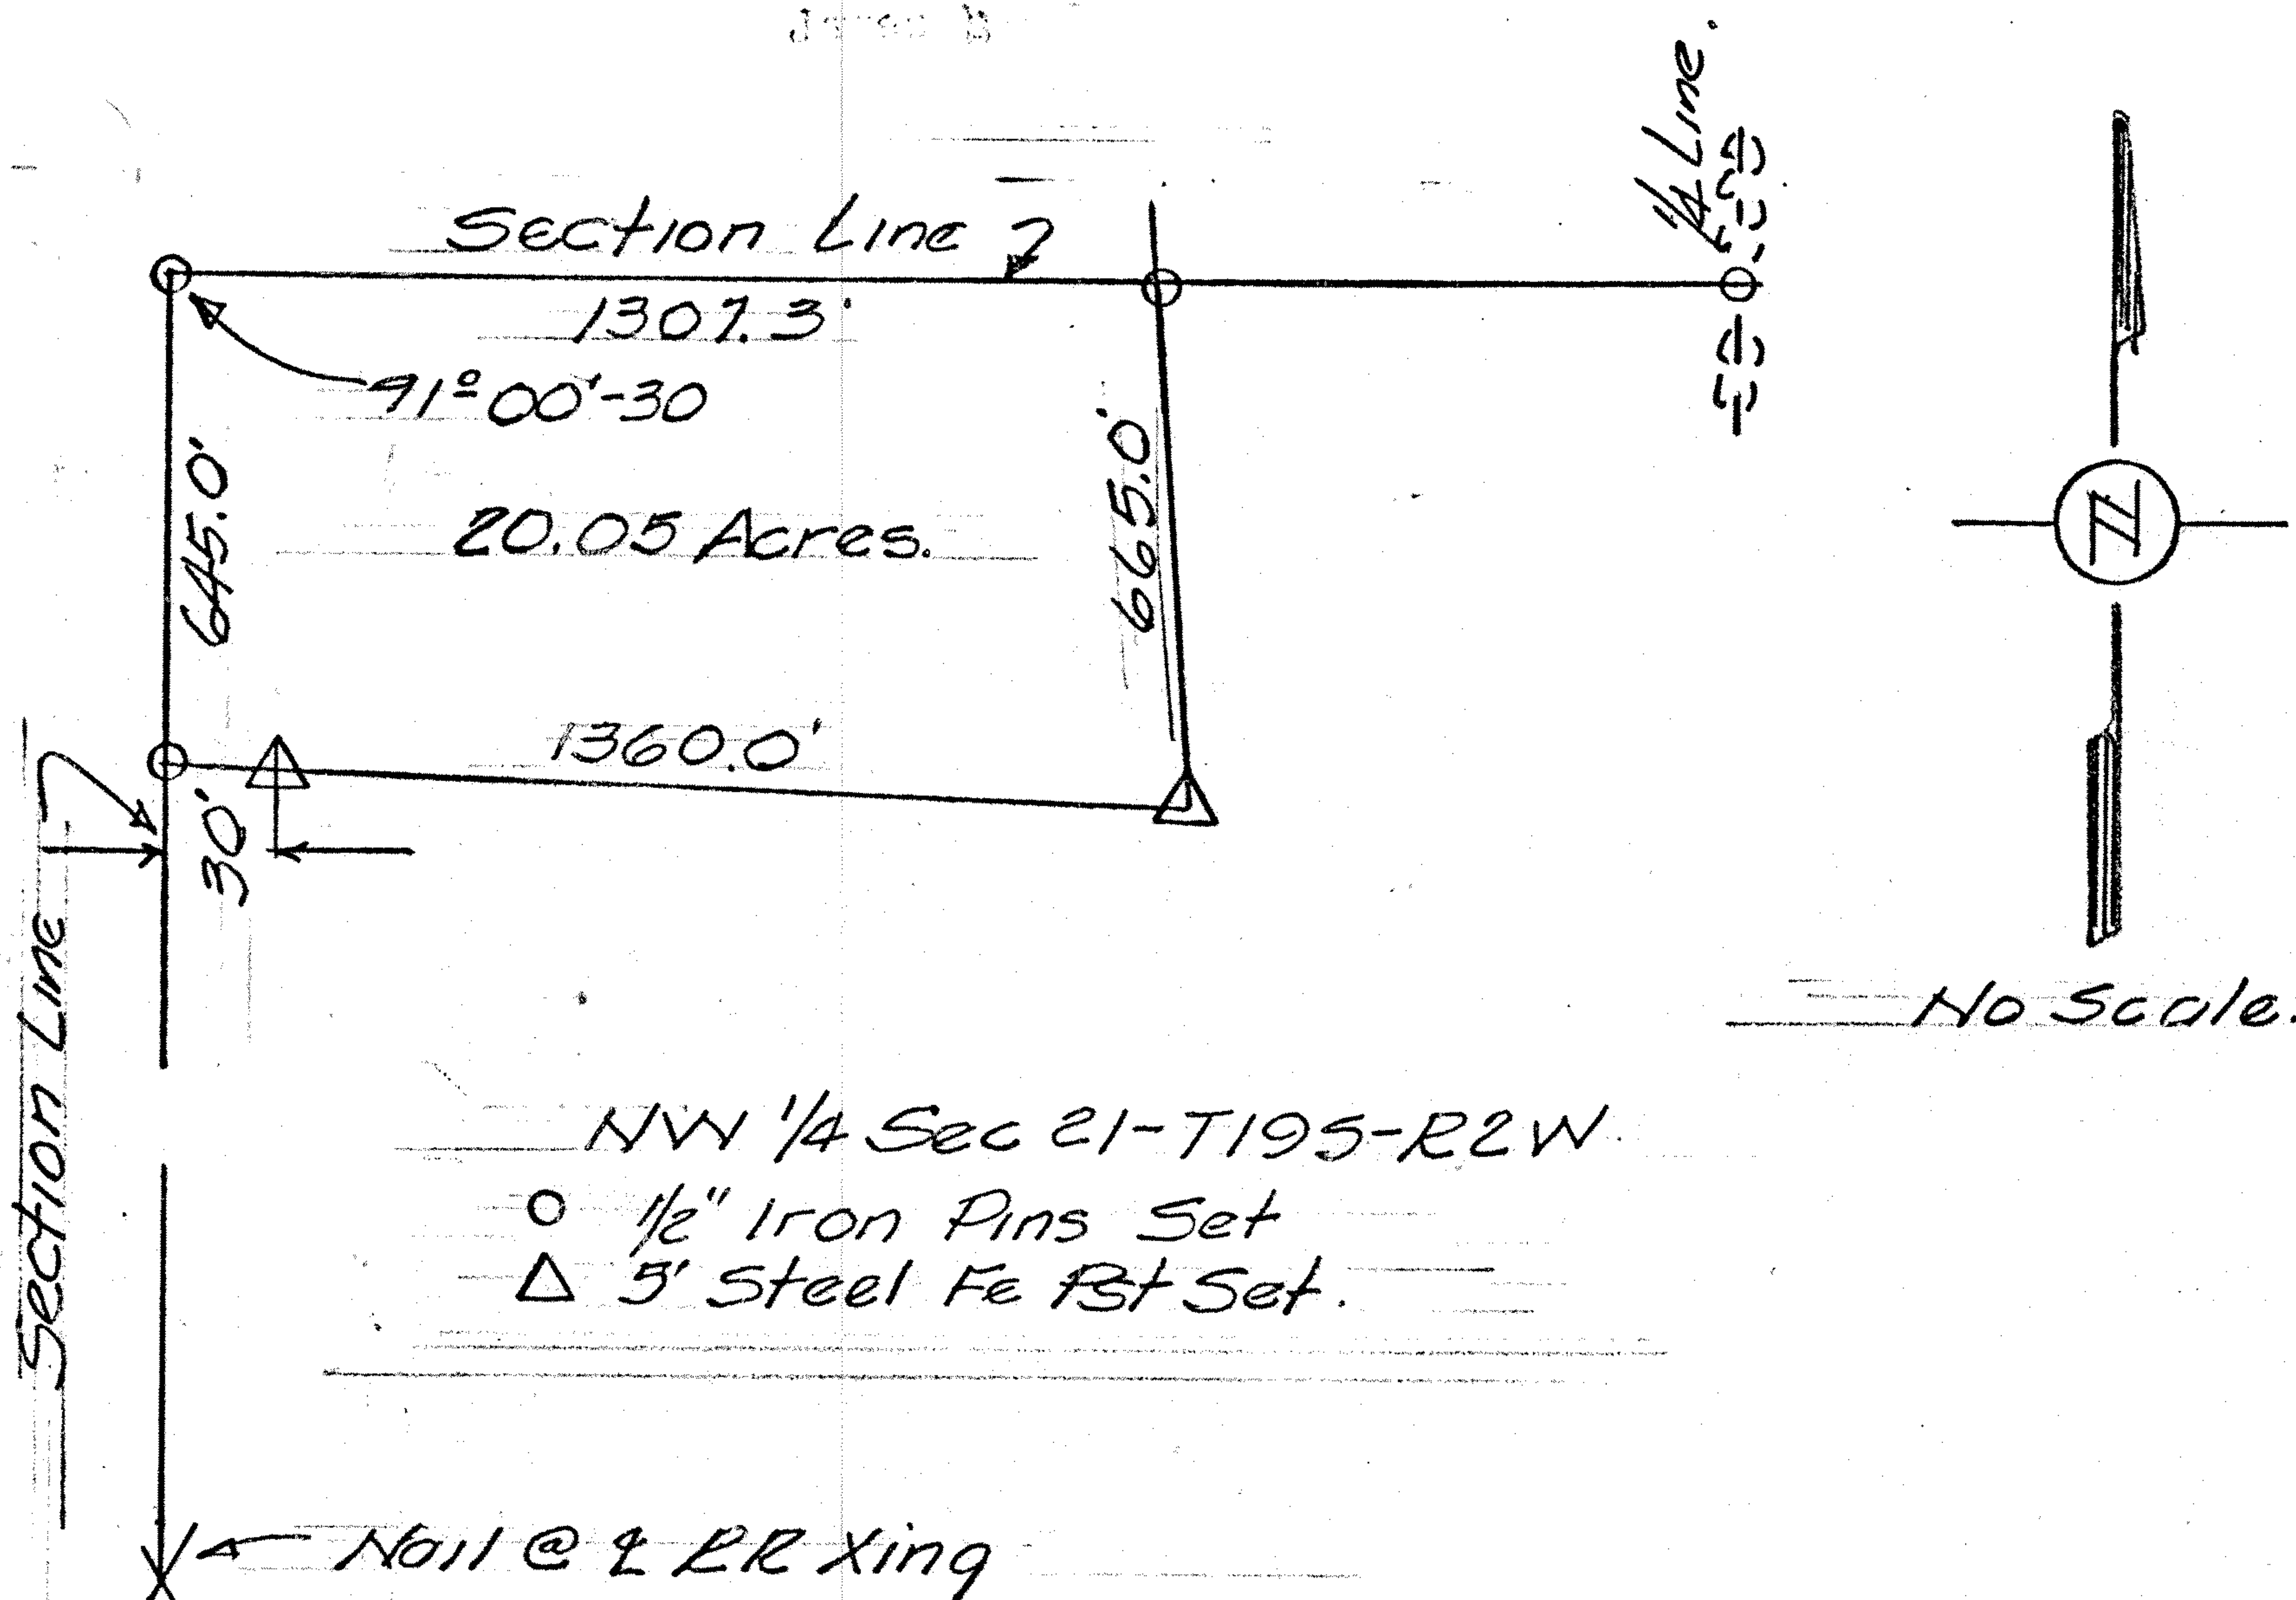

Survey called for by James B Robertson,

I F.R. Rankin a licensed land surveyor in the state of Kansas Hereby certify that a survey was made under my supervision in the NW¹/₄ of section 21,-T19S,-R2W in McPherson County Kansas; Described as follows:

Beginning at the NW corner of section 21-T19S-R2W thence east on section line 1307.3 feet; thence SSE 665.0 feet to a point 1360.0 feet east of the west section line; thence west to the section line to a point 645.0 feet south of the NW corner of said section; thence north on section line 645.0 feet to the NW corner of said section and to the place of beginning. Said tract contains 20.05 acres.

I further certify the above plat to be a true representation of said survey, and that all angles and measurements are true and correct so far as it is known to me.

Signed this 1 Day of July 1975.

Surveyor L.S. 272
F.R. Rankin.

