


Part of $SW\frac{1}{4}$, $SE\frac{1}{4}$, $SW\frac{1}{4}$, T.19S., R.2.W.

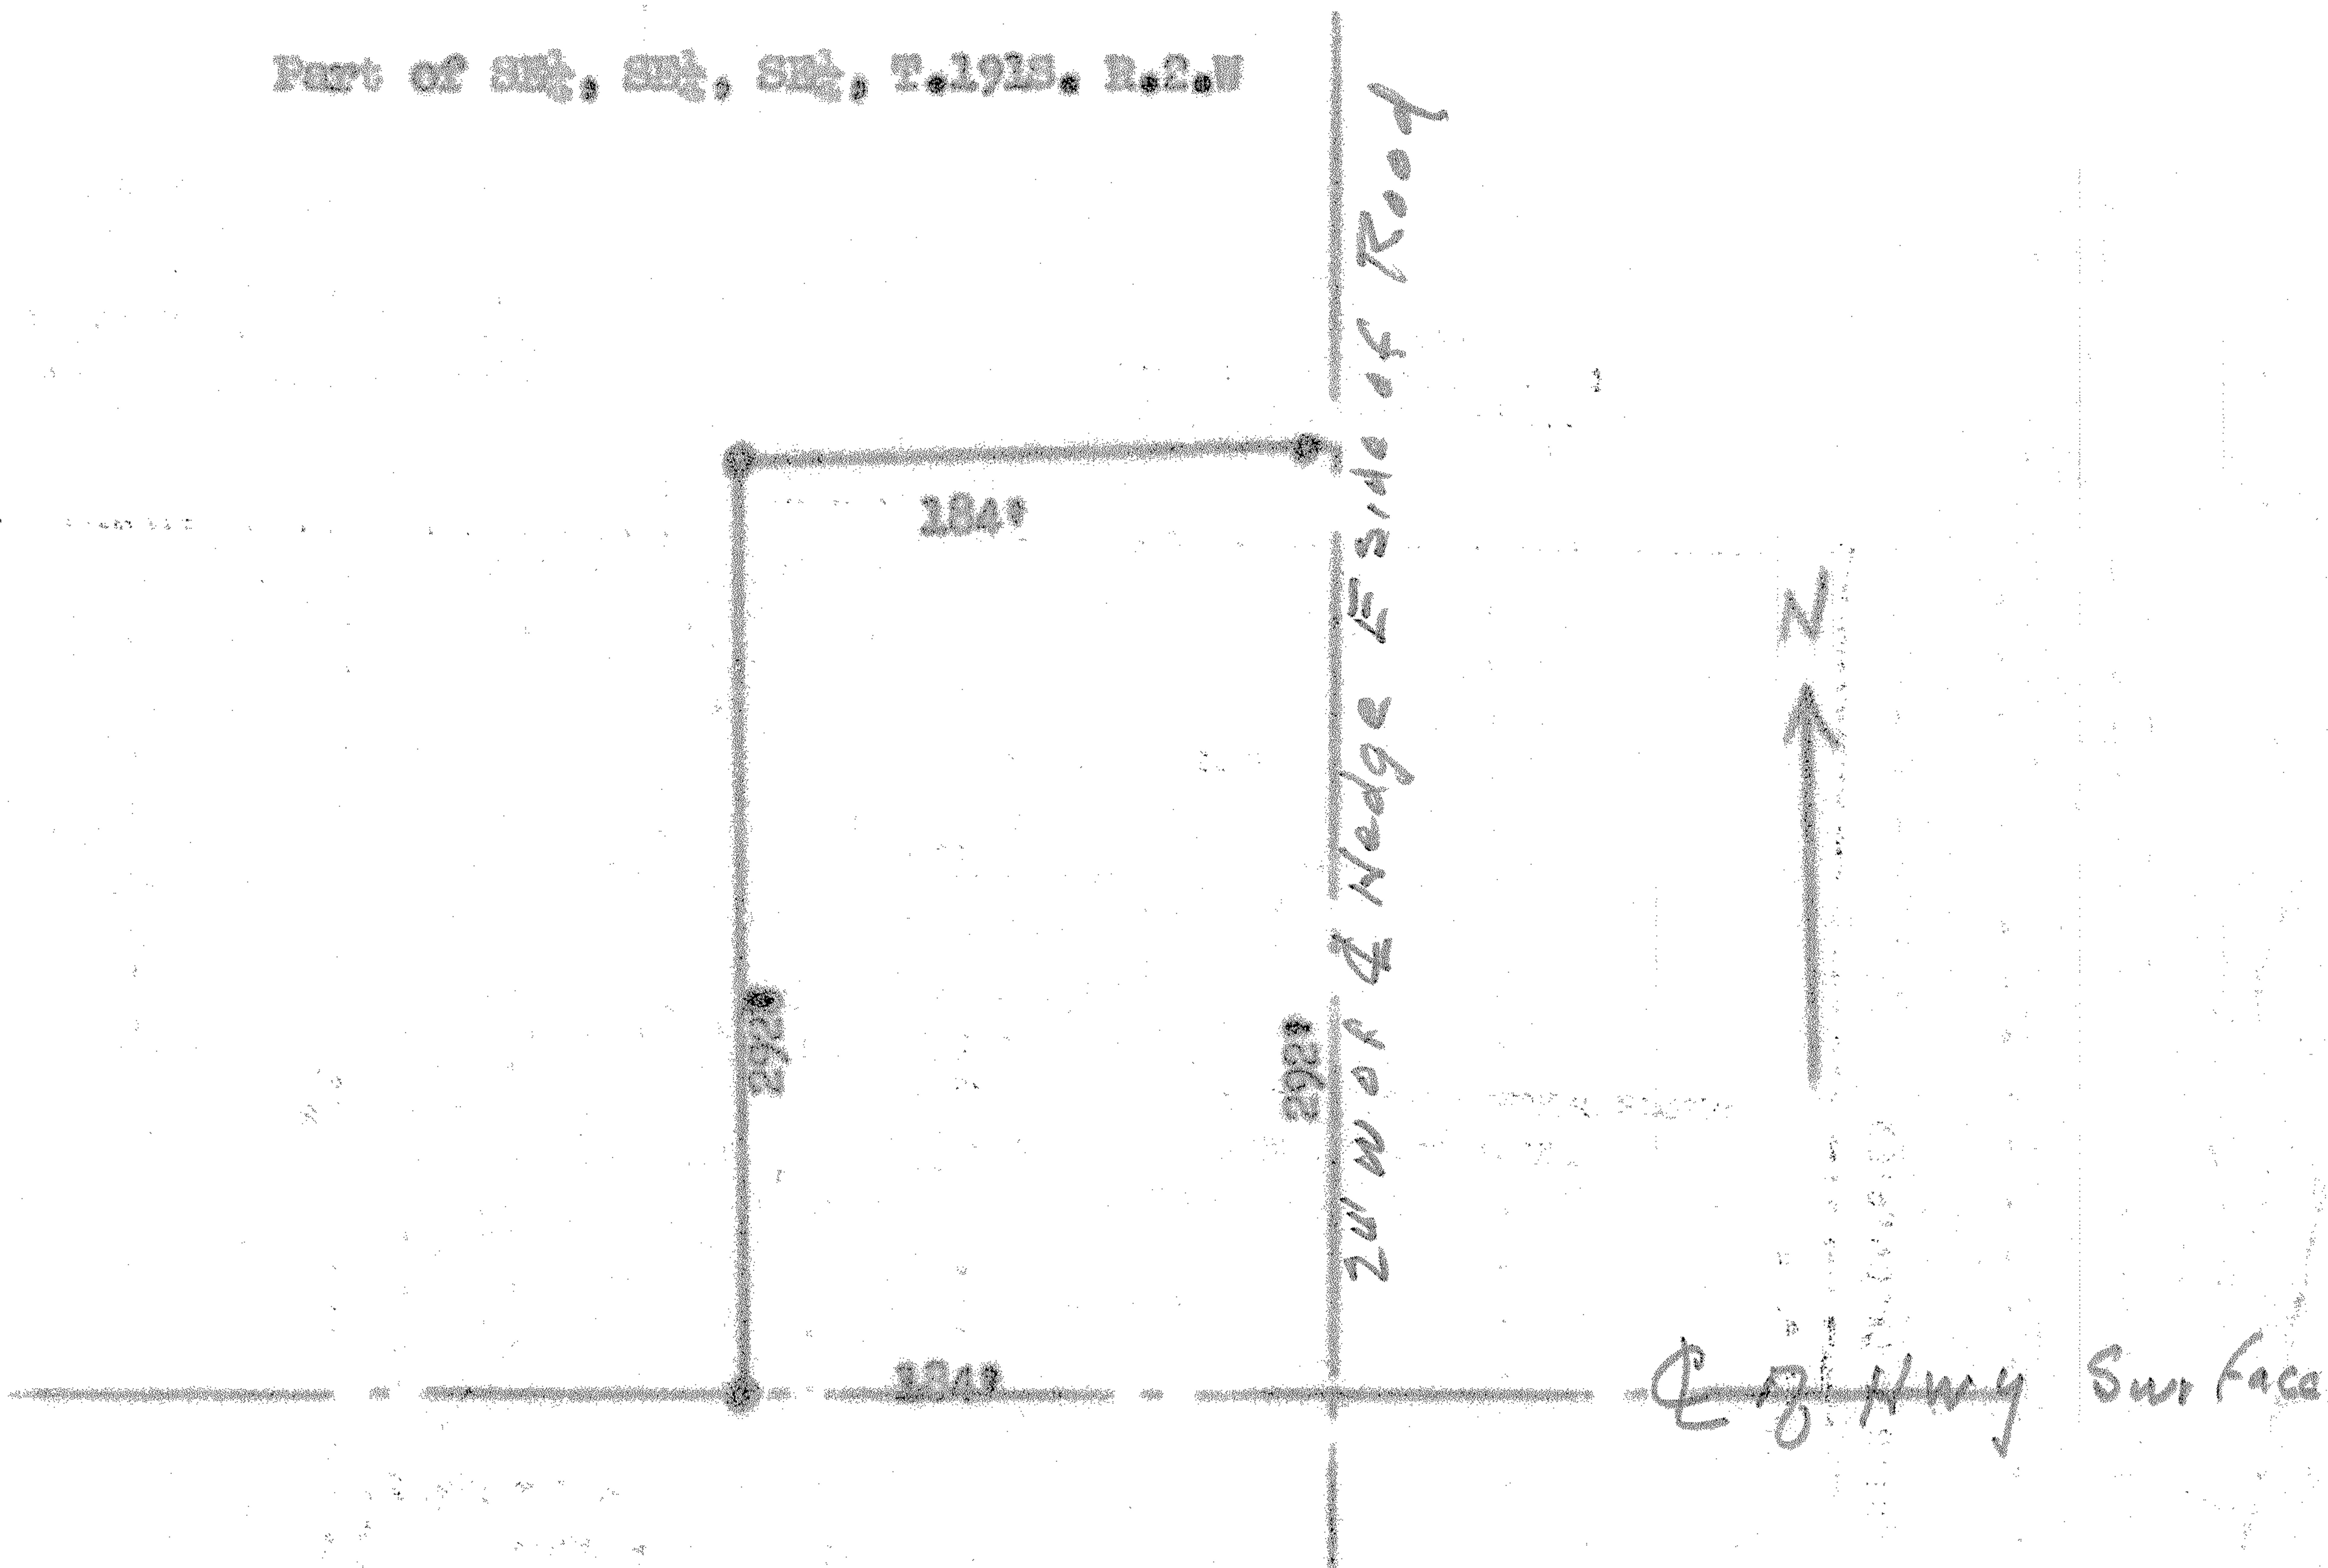

State of Kansas, County of McPherson, ss.

I, G.D. Johnson, Licensed Civil Engineer of the State of Kansas, do hereby certify that I did on the 17th. day of October 1952, survey the following property to-wit: Part of the $SW\frac{1}{4}$, $SE\frac{1}{4}$, $SW\frac{1}{4}$, Sec 23., T.19.S., R.2.W., 6th.P.M. Beginning at the southeast cor. of Sec. 23., T.19.S., R.2.W., 6th. P.M. thence north 292 ft., thence west 184 ft., thence south 292 ft., thence east 184 ft. to place of beginning. Said tract contains 1.25 Acres more or less. I also certify that the accompanying plat is a true exhibit of said survey.