
A SURVEY OF A TRACT OF LAND IN THE S 12, SW 14, SECTION 27,

Created by TIFF To PDF trial version, to remove this mark, please register this software.

DRIVEWAY EASTMENT

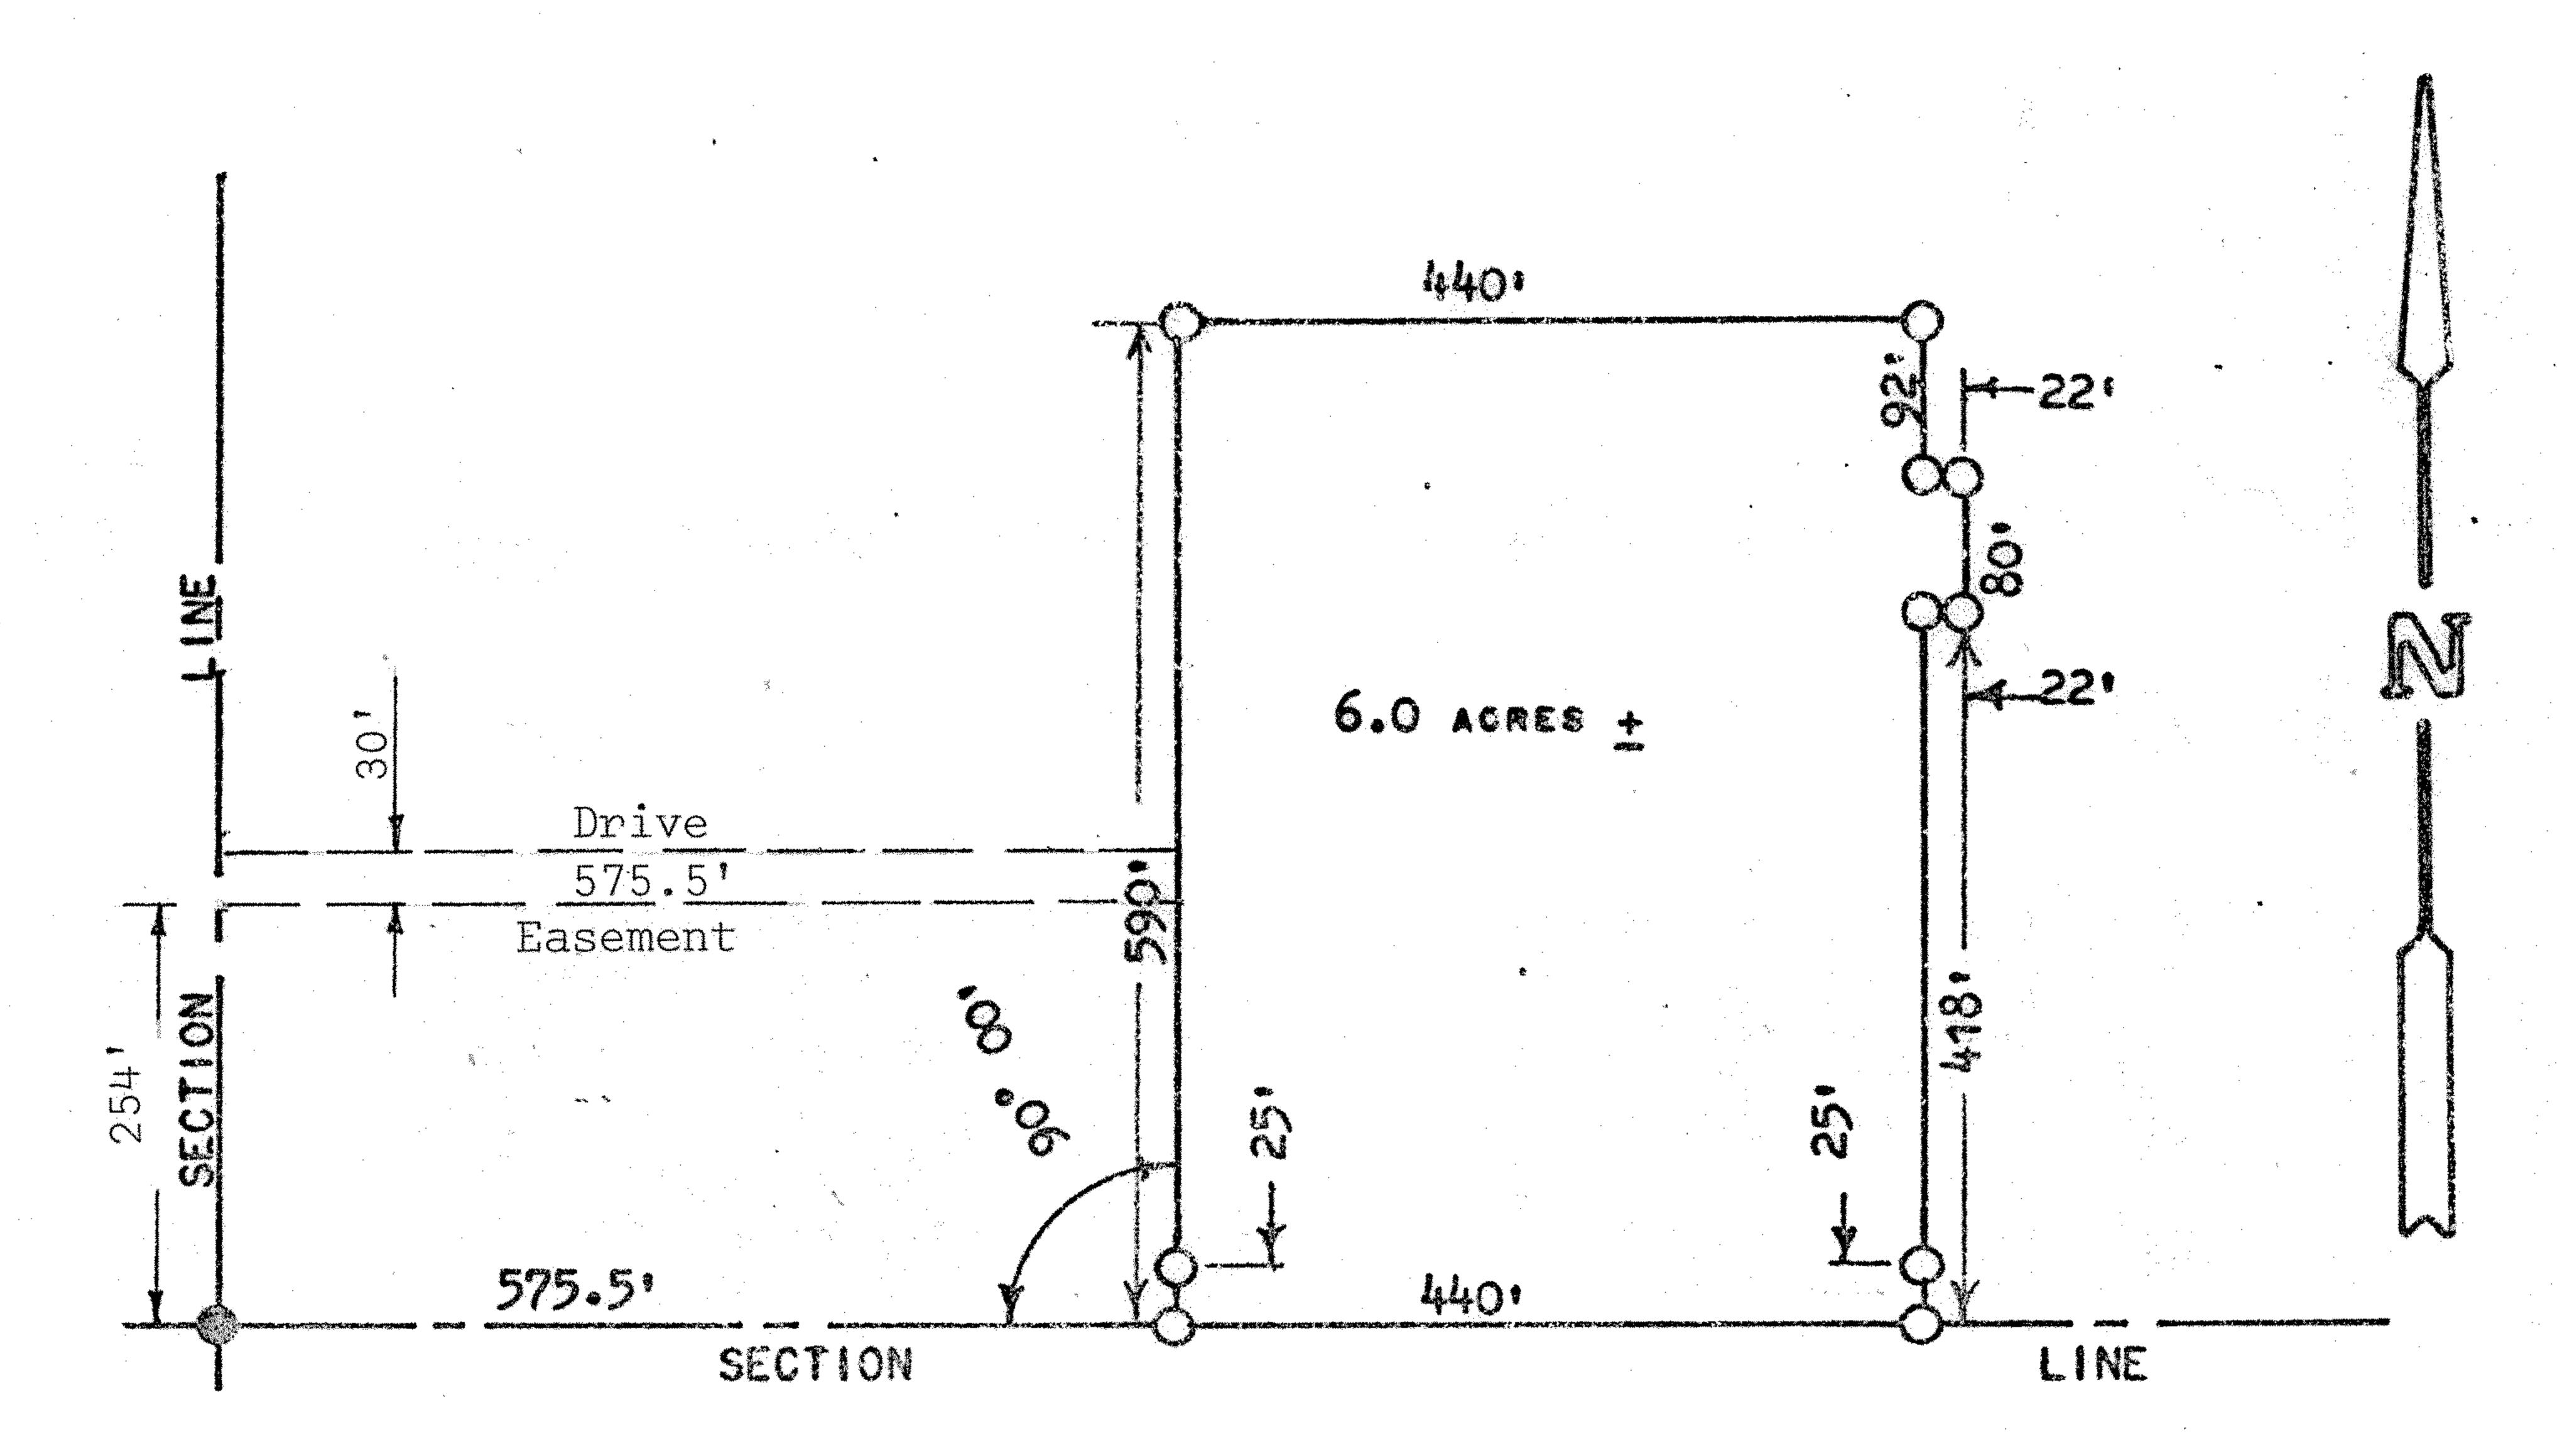

- 6 PINS FOUND THIS SURVEY
- O PINS SET THIS SURVEY

http://www.adultpdf.com

STATE OF KANSAS COUNTY OF MURRERSON ) SS

I, Melvin Ferguson, County Engineer of McPherson County, Kansas, do hereby certify that under my supervision a survey of a driveway easement was made in the  $S\frac{1}{2}$ ,  $SW\frac{1}{4}$  Section 27, Tl9S, R2W of the 6th P.M. and described as follows:

A strip of land 30 feet wide, beginning 254 feet North of the SW corner of said S½, SW¼ Section 27; thence East, parallel with the Section Line, 575.5 feet more or less to the West side of a 6 acre tract of land; thence North 30 feet; thence West 575.5 feet to Section Line; thence South to the place of beginning.

Survey called for by Bob Perrin Real Estate

Signed on this day of September, 1974

Melvin Ferguson,

# 5 P

McPherson County, Kansas