



Mrs. Ida Unruh

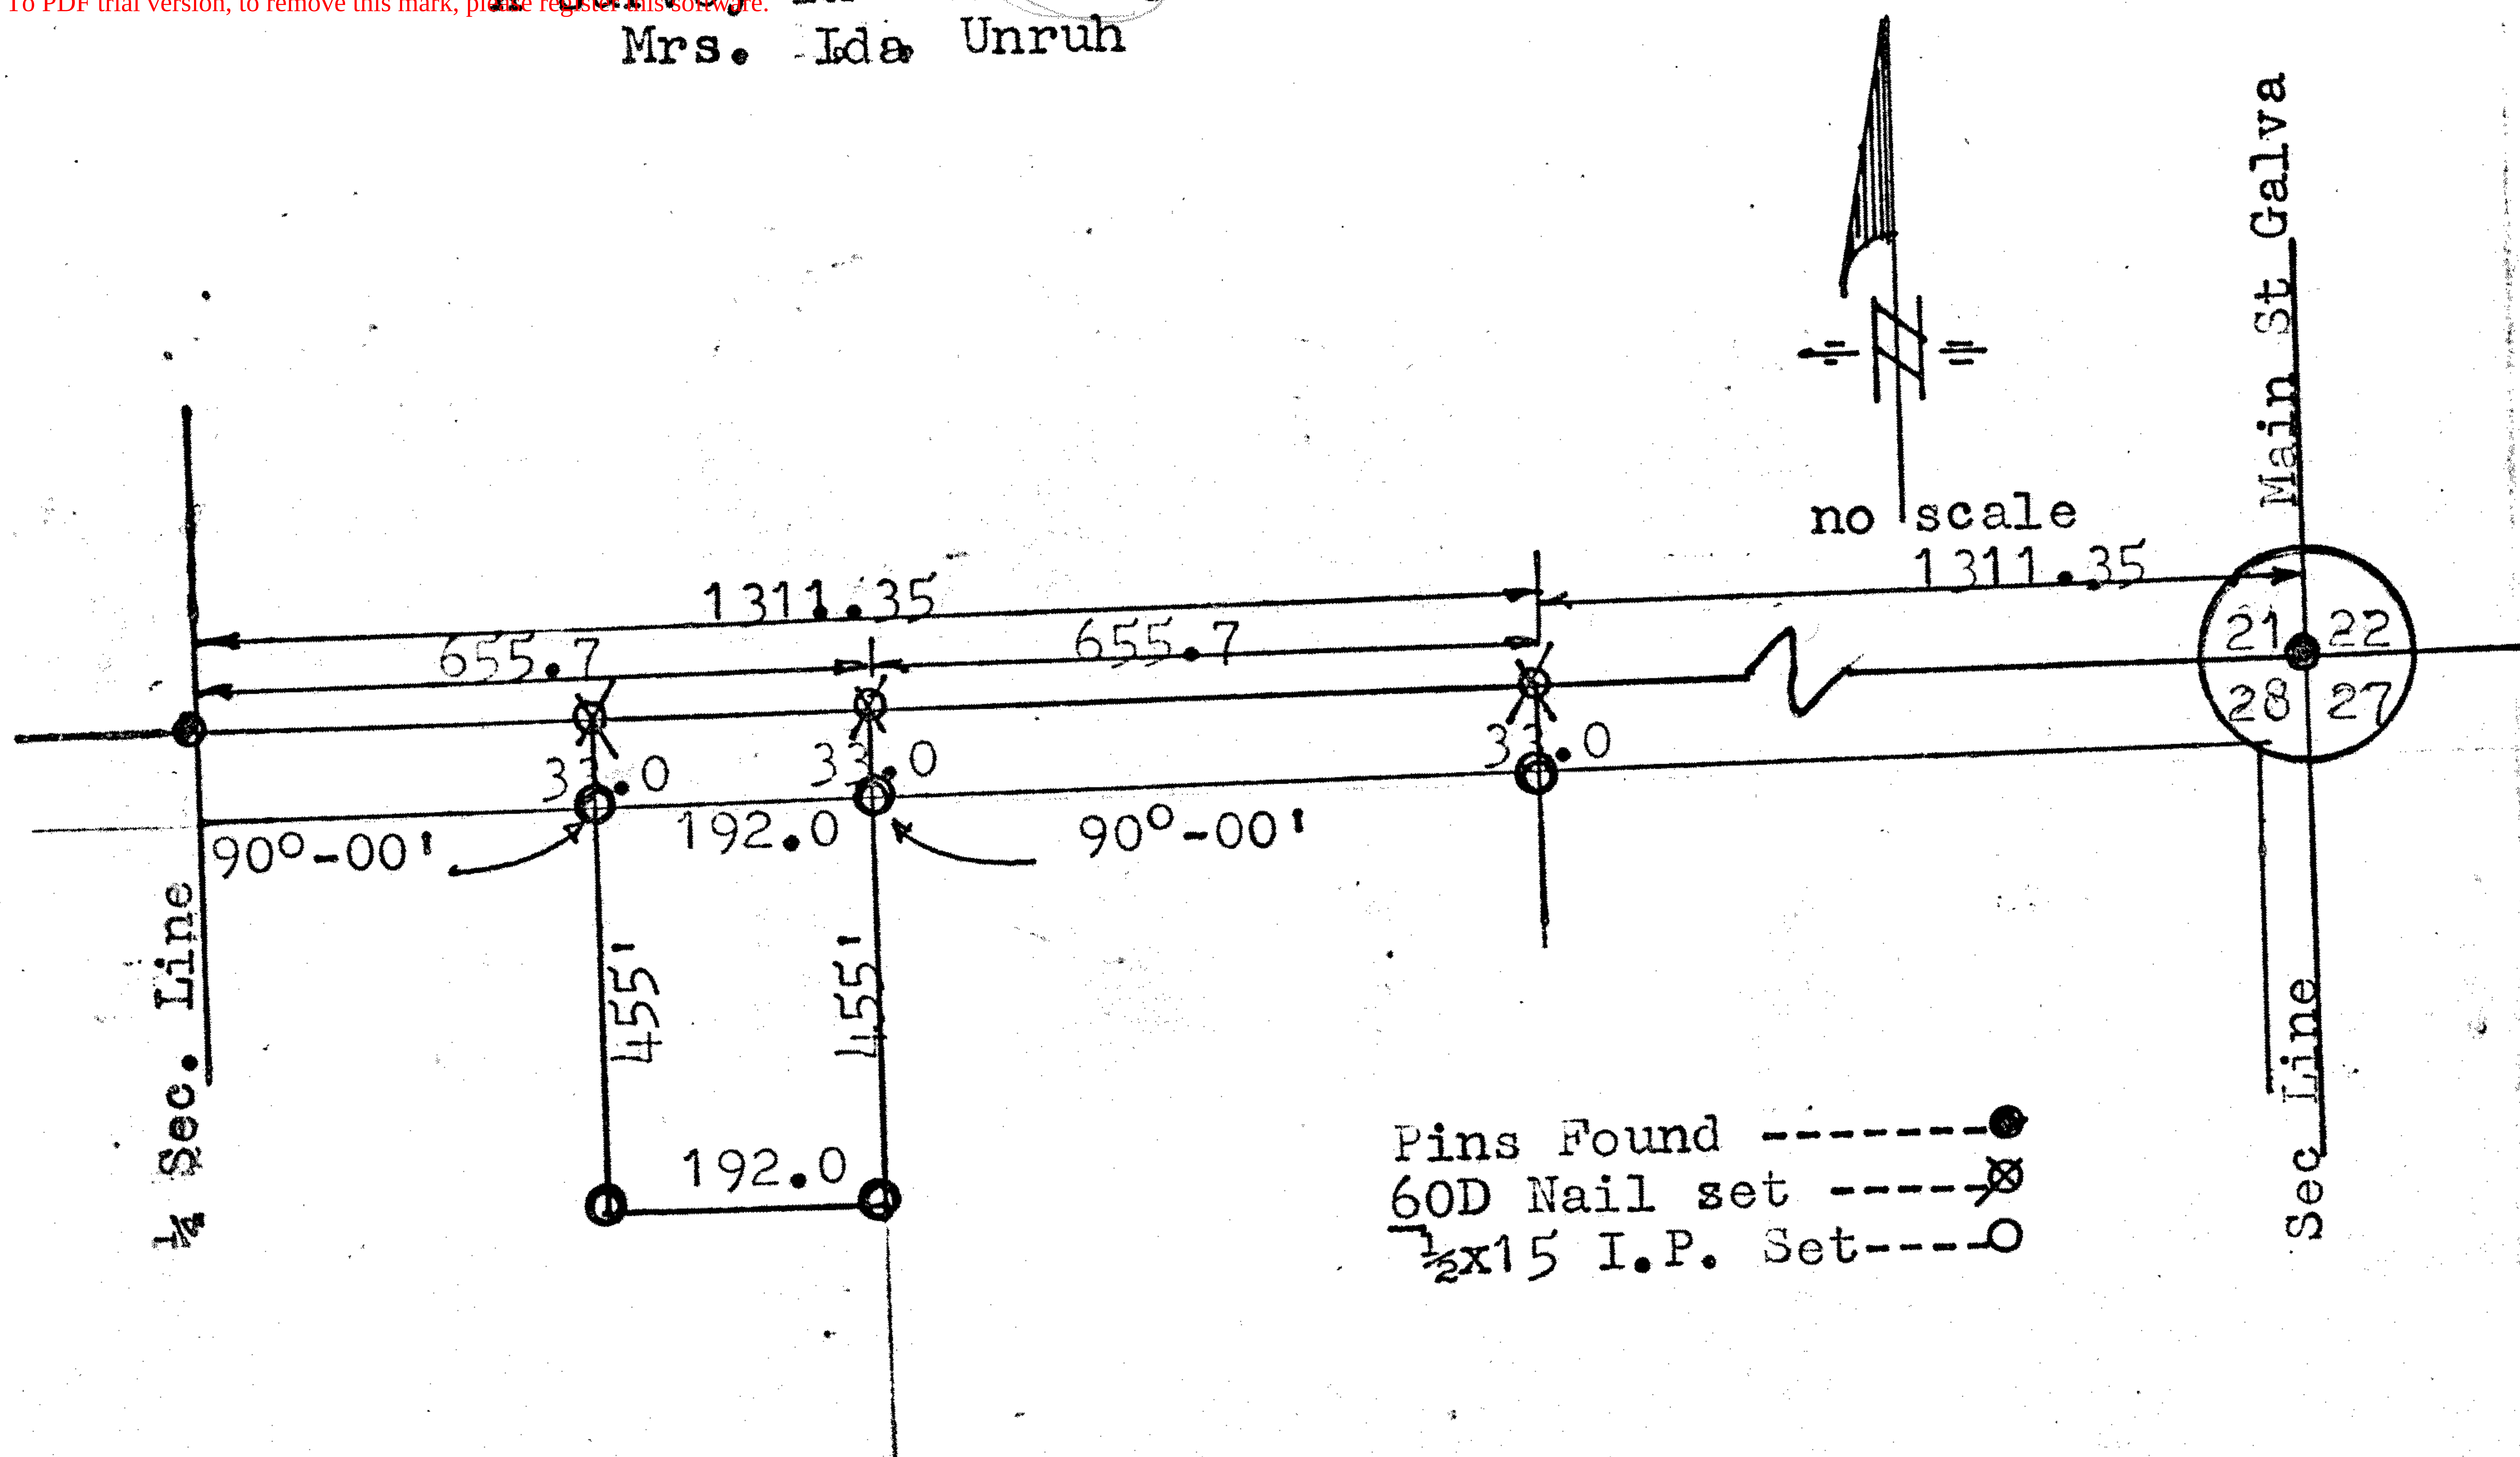

I F.R. Rankin a licensed land surveyor in the state of Kansas
Hereby certify that a survey in the NE¹/₄ of Section 28-T19S-R2W
was made by me, or under my supervision, and being described
as follows; Beginning 655.7 feet east of the ¹/₄ section
line of said section 28; thence south at a 90°-00' angle a
distance of 455.0 feet; Thence west parallel to the North
line 192.0 feet; thence north Parallel to the east line of said
tract 455.0 feet; thence east on section line 192.0 feet
to the point of beginning, said tract contains 2.0 acres.
I further certify the accompanying plat to be a true represent -
ation of the survey so far as is known to me.

Signed this 20 th day of July 1975.

F. R. Rankin
F. R. Rankin L.S. 272

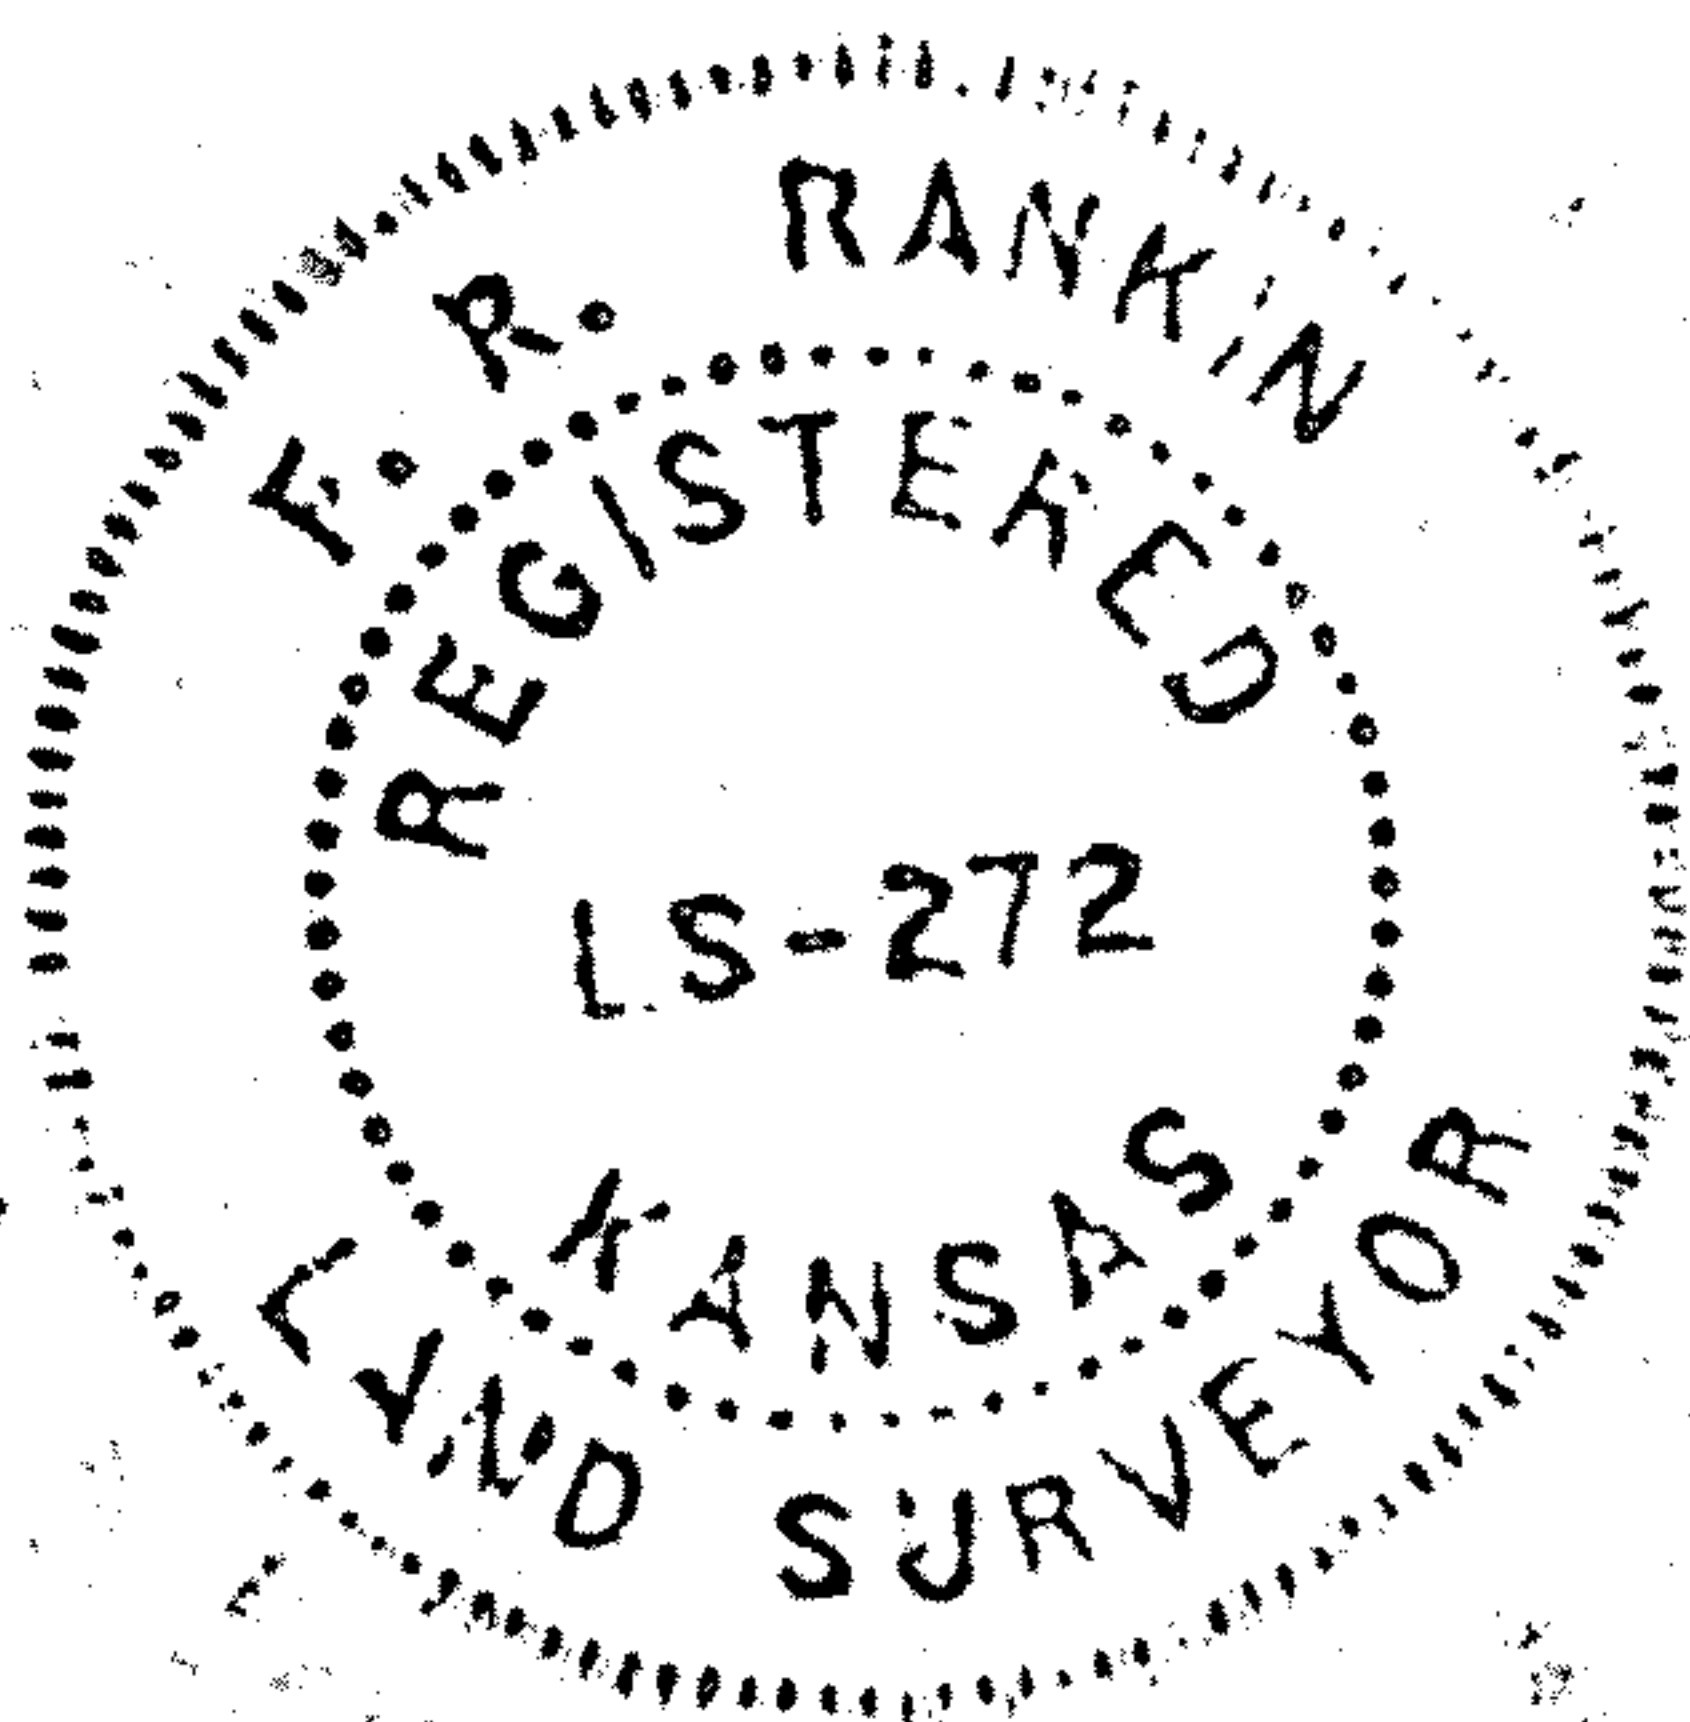

MICROFILM 7