


A SURVEY OF A TRACT OF LAND IN THE  
NW $\frac{1}{4}$ , SECTION 4, T19S, R2W  
MCPEHSON COUNTY, KANSAS

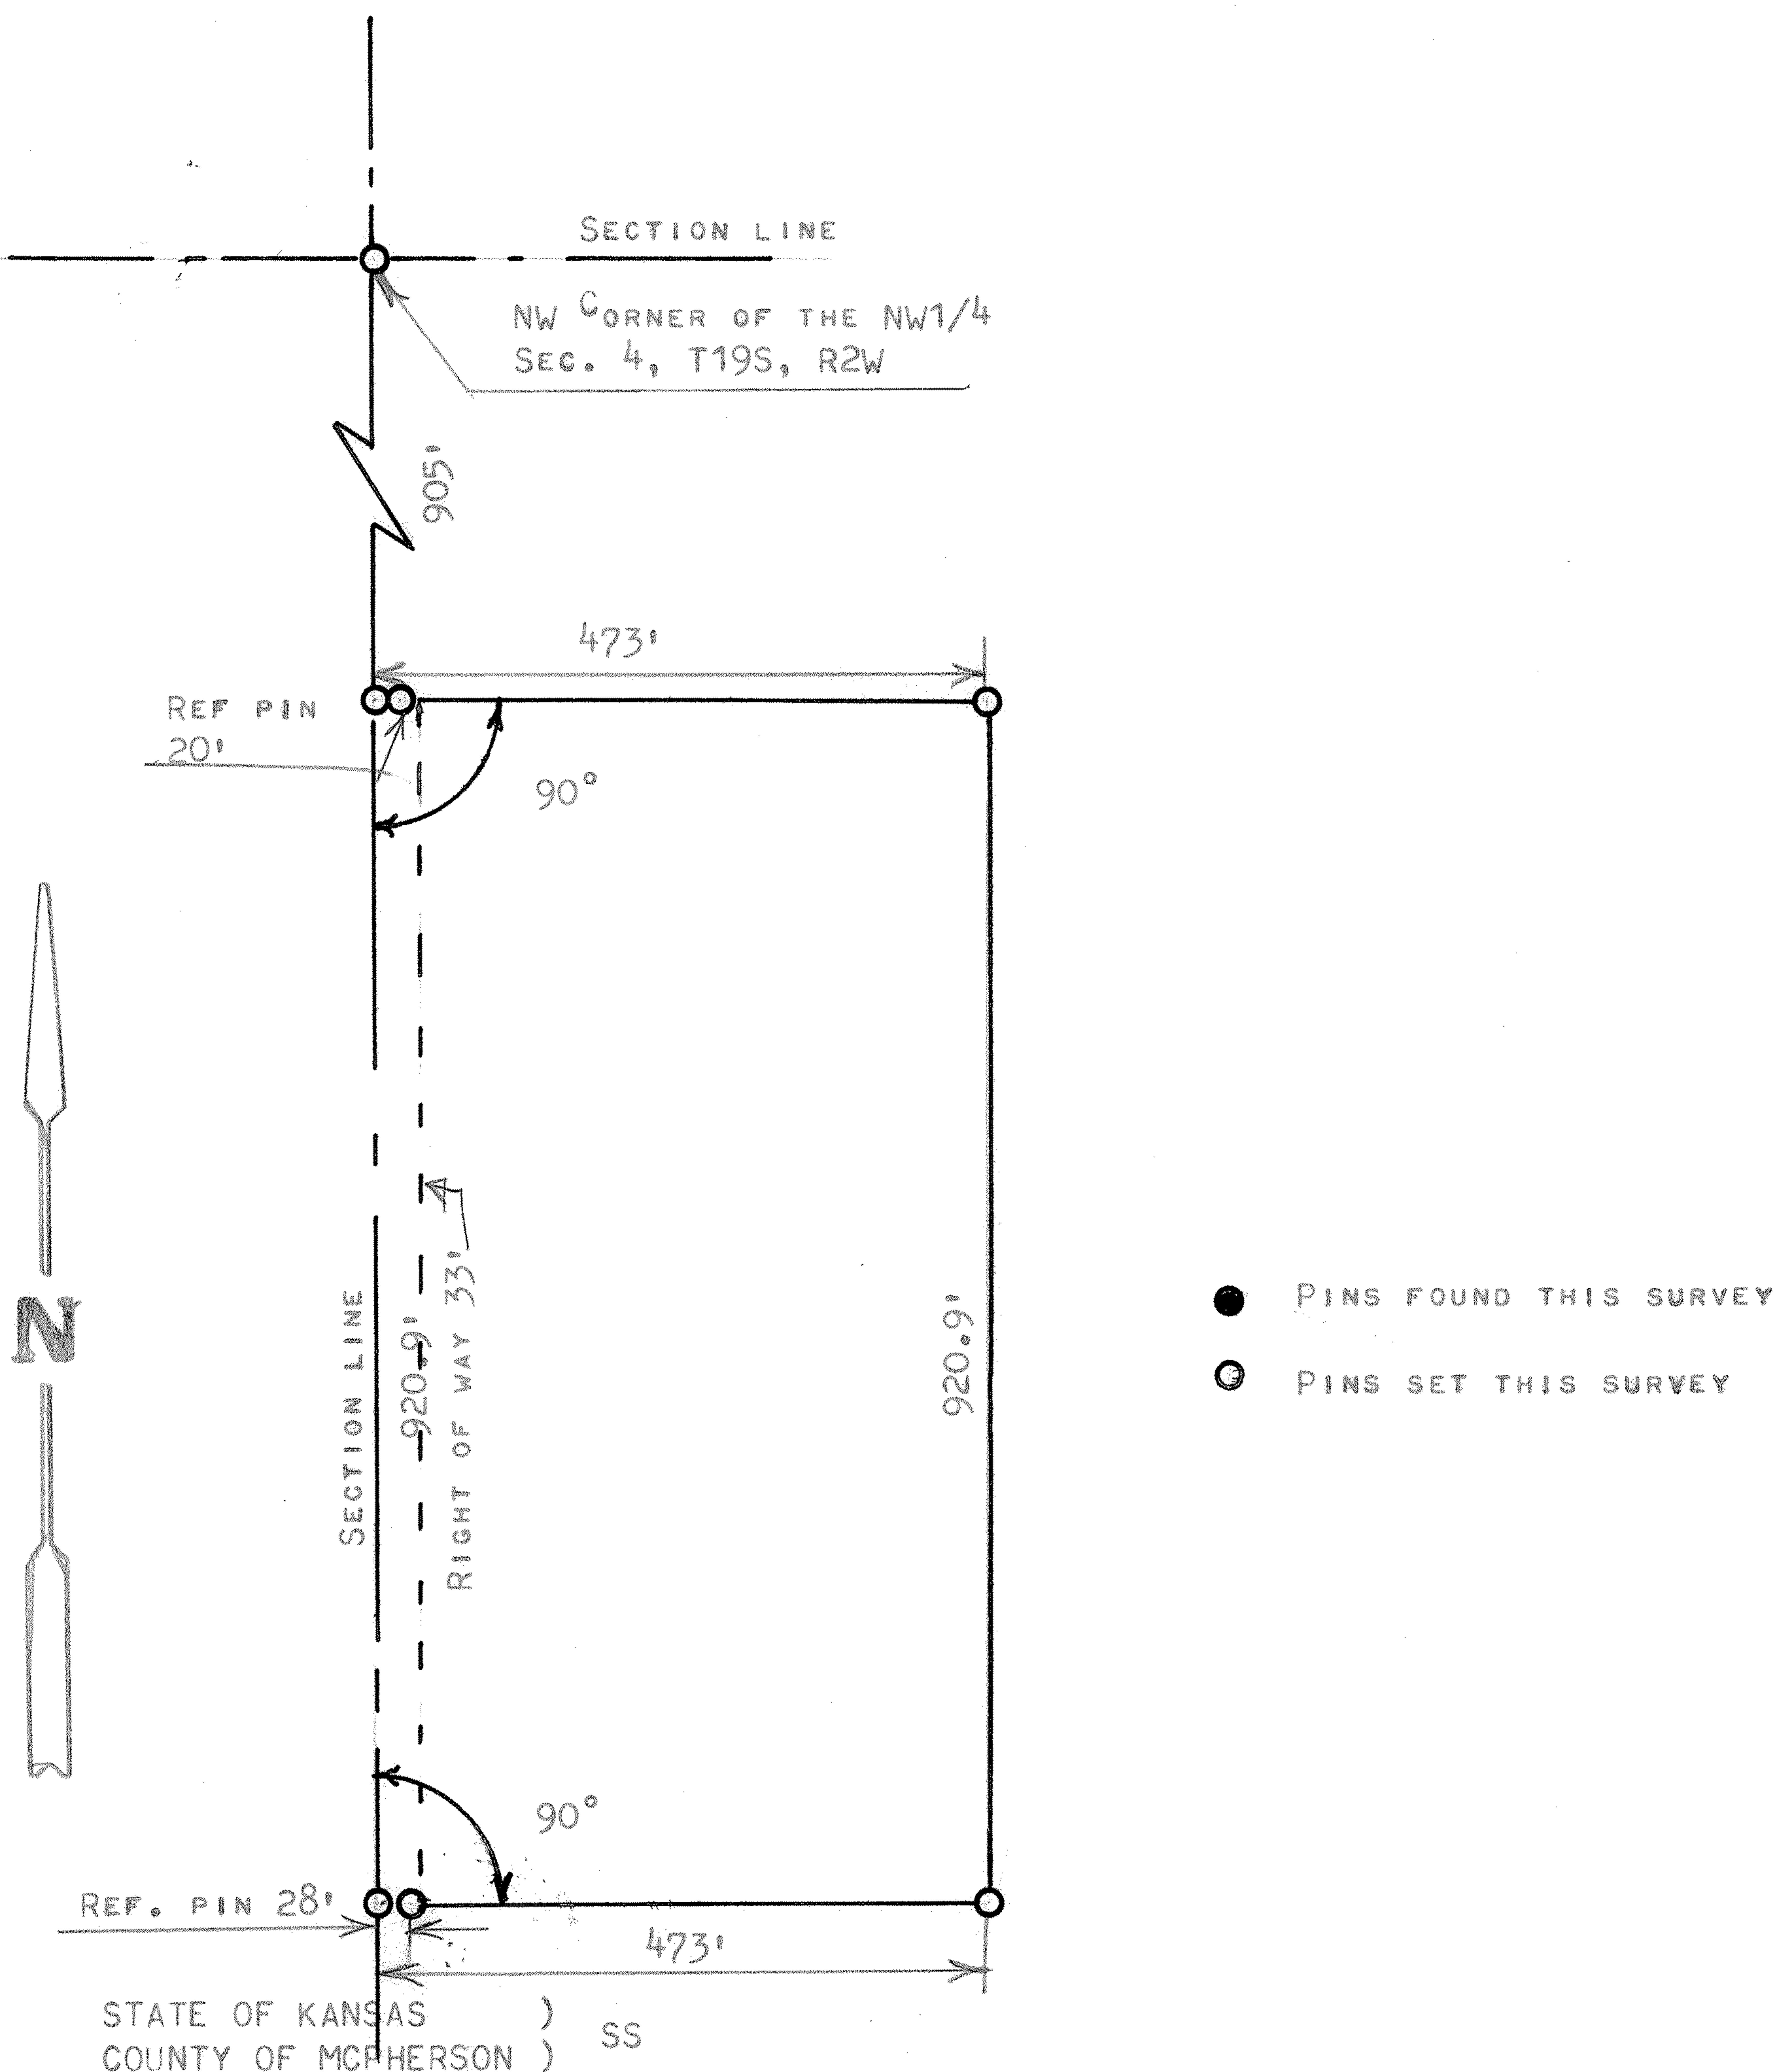

I, MELVIN FERGUSON, PROFESSIONAL ENGINEER OF THE STATE OF KANSAS DO HEREBY CERTIFY THAT UNDER MY SUPERVISION A SURVEY WAS MADE IN THE NW $\frac{1}{4}$ , SECTION 4, T19S, R2W OF THE 6TH PM.M AND DESCRIBED AS FOLLOWS;


BEGINNING 905 FEET SOUTH OF THE NW CORNER OF SAID NW $\frac{1}{4}$ , SECTION 4, T19S, R2W; THENCE EAST RIGHT ANGLE 473 FEET; THENCE SOUTH PARALLEL WITH SECTION LINE 920.9 FEET; THENCE WEST TO SECTION LINE 473 FEET; THENCE NORTH ON SECTION LINE 920.9 FEET, AND TO THE PLACE OF BEGINNING, SAID TRACT OF LAND CONTAINS 10 ACRES MORE OR LESS, AND THAT THE ABOVE PLAT IS A TRUE EXHIBIT OF SAID SURVEY AS FAR AS IT IS KNOWN TO ME.

SURVEY CALLED FOR BY WALLACE R. LINDBERG

SIGNED THIS 1<sup>st</sup> DAY OF OCTOBER, 1976

Melvin Ferguson

PROFESSIONAL ENGINEER  
MCPHERSON, KANSAS

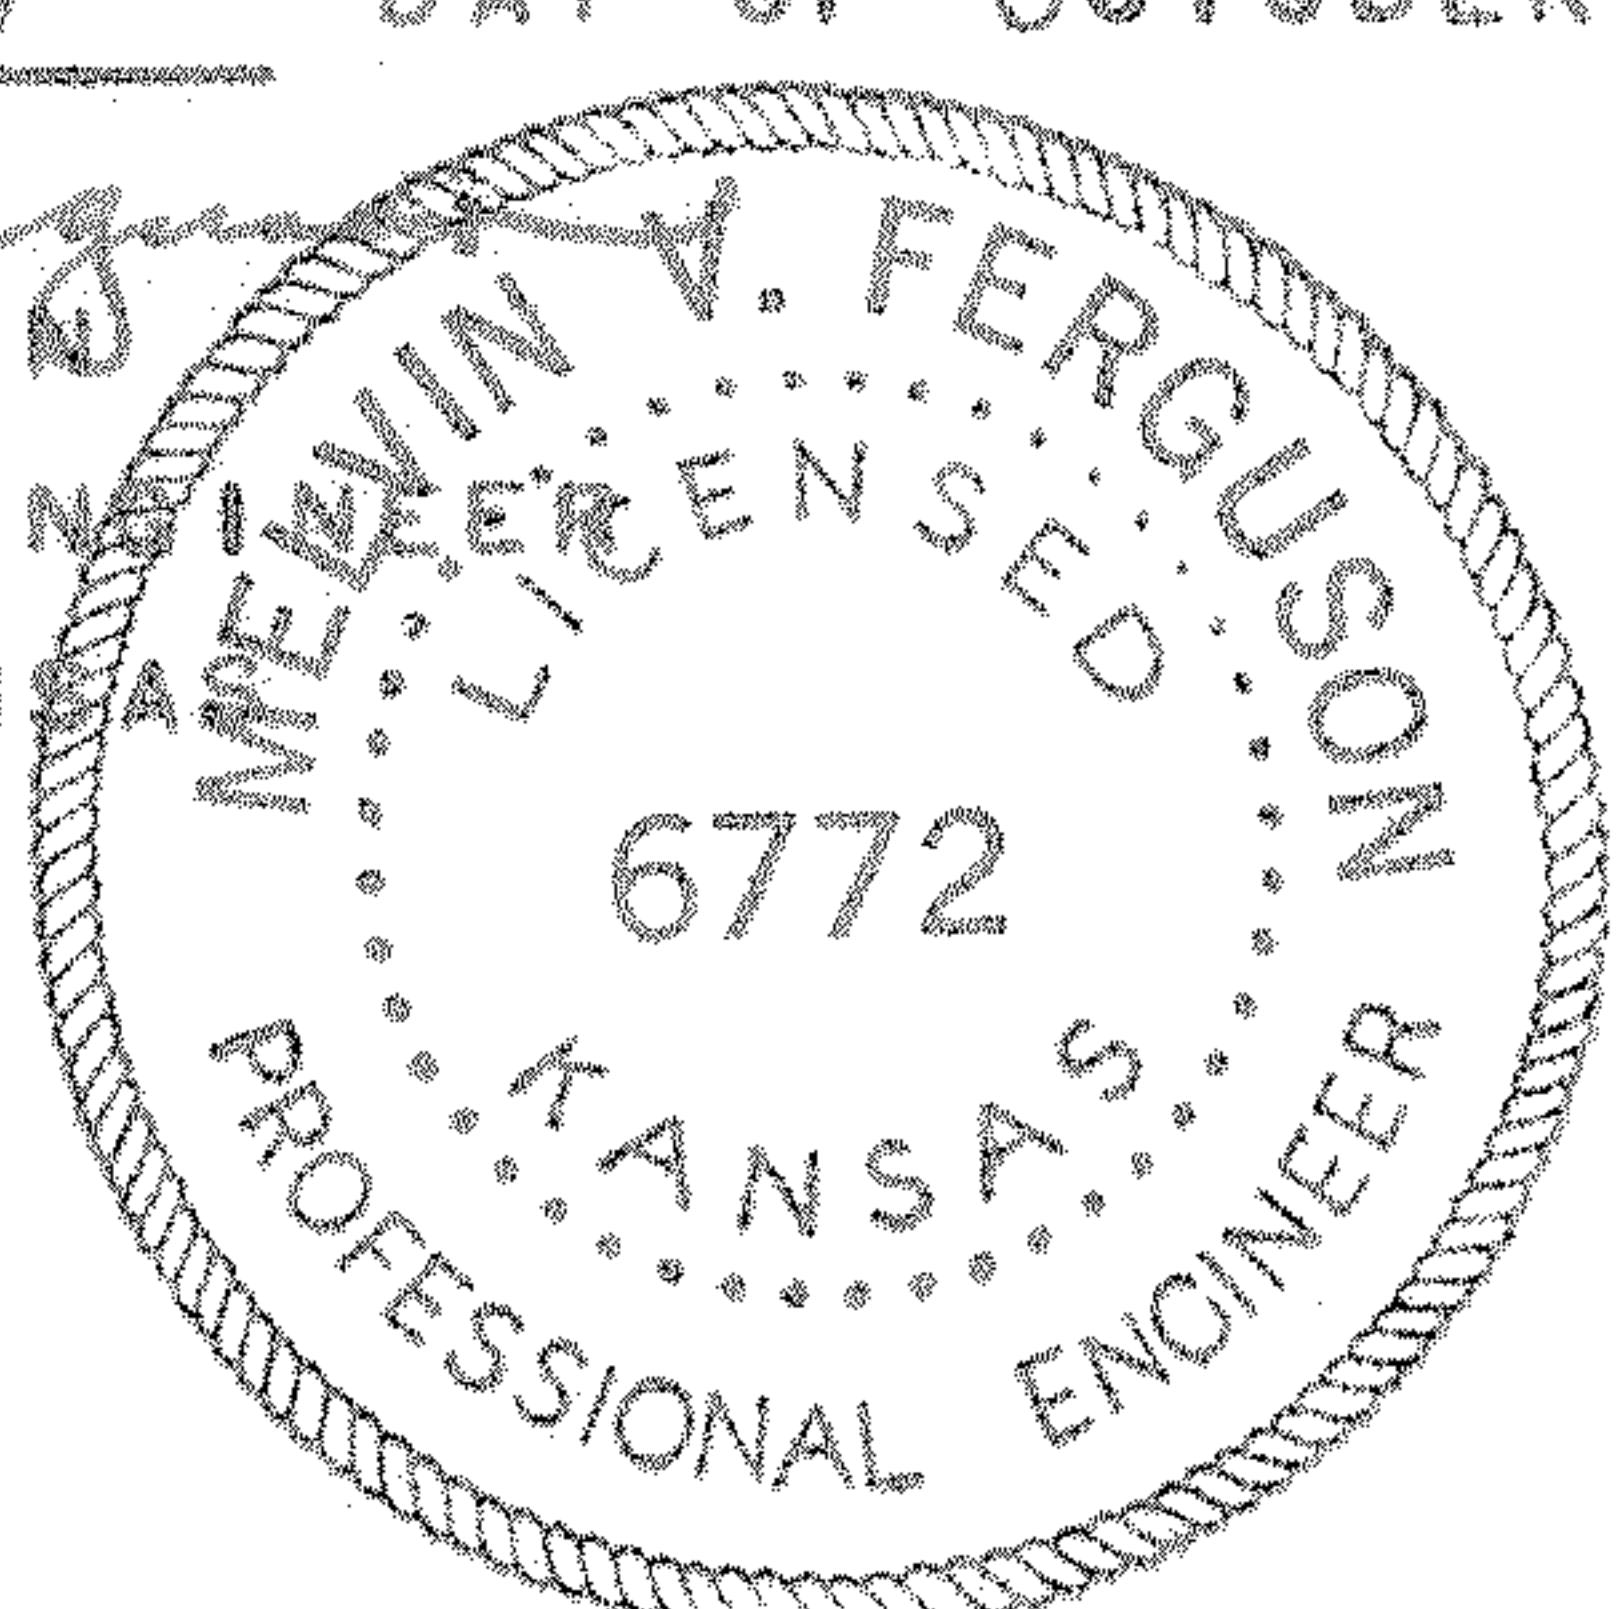

MICROFILM