


**DURR ENGINEERING,**  
ENGINEERING, SURVEYING, PLANNING, & DEVELOPMENT

6611 E 4TH AVE.  
HUTCHINSON, KS. 67501  
PHONE: 316-663-9613

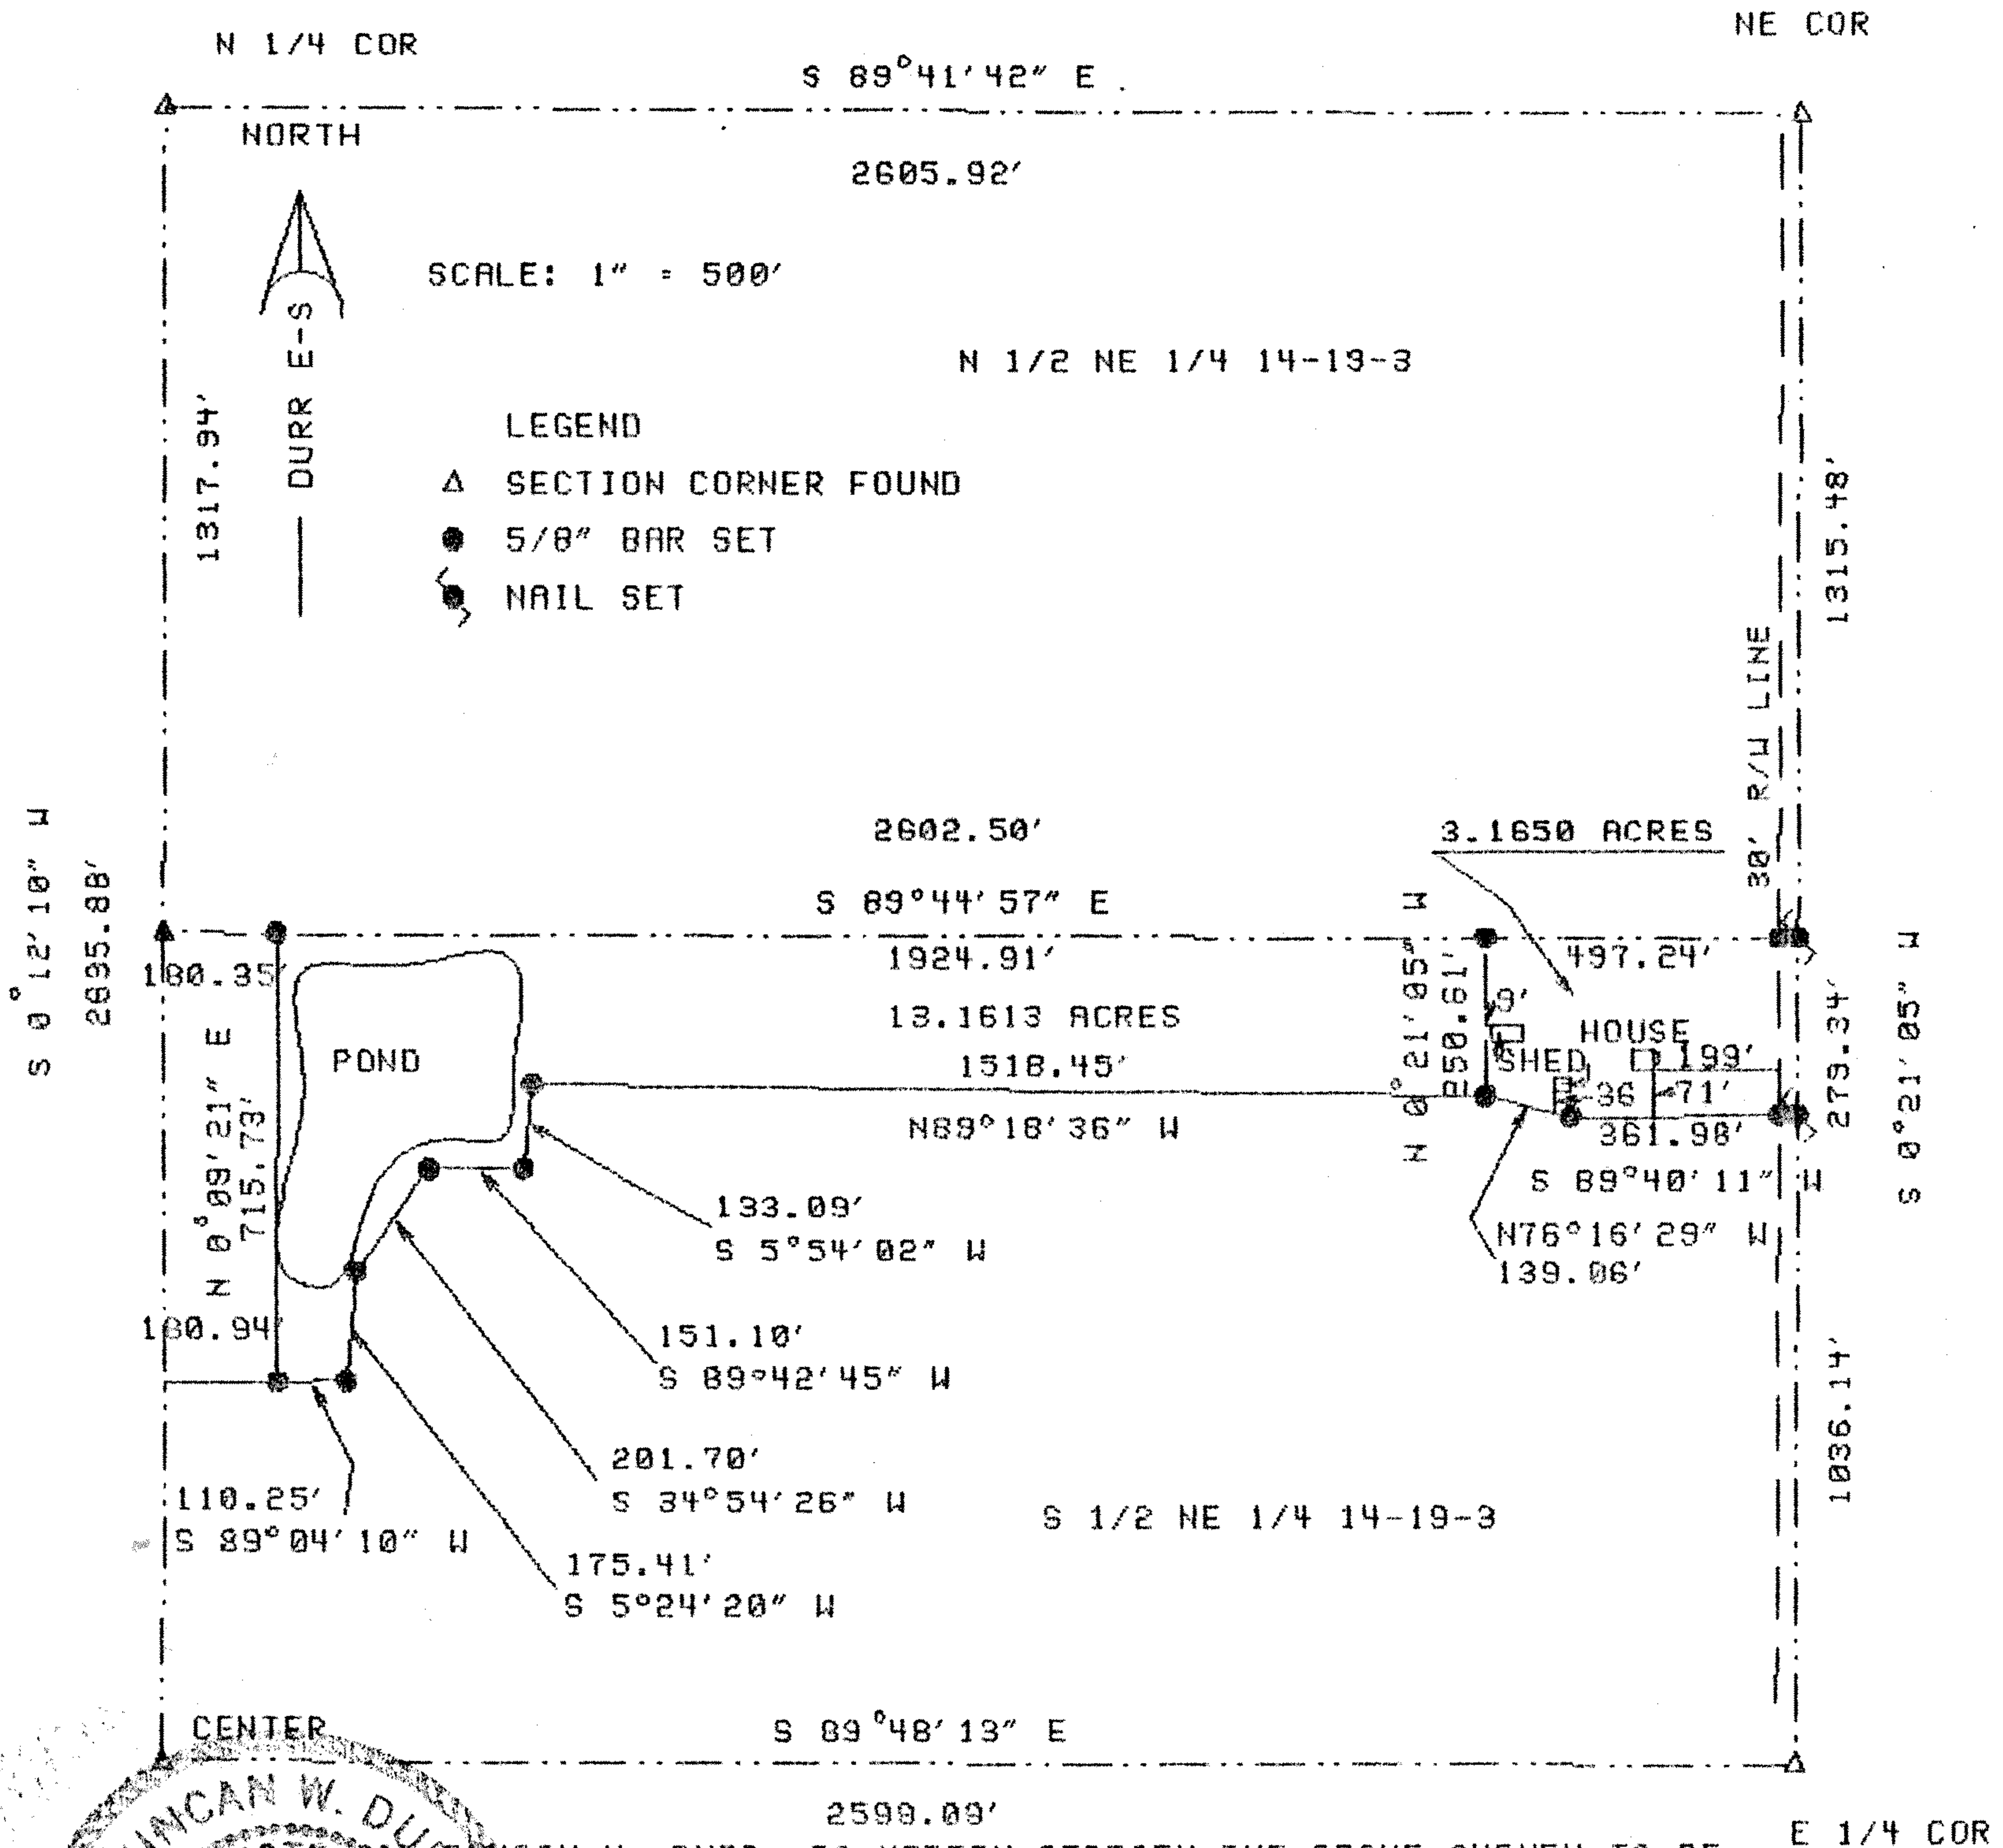

DUNCAN W. DURR  
REGISTERED LAND SURVEYOR  
KANSAS  
REVISED DESCRIPTION 6-5-95  
CLIENT: DOYLE DAVIDSON

DESCRIPTION: BEGINNING AT THE NORTHEAST CORNER OF THE SOUTH HALF OF THE NORTHEAST QUARTER OF SECTION 14, TOWNSHIP 19 SOUTH, RANGE 3 WEST OF THE 6TH PM, McPHERSON COUNTY, KANSAS; THENCE S 0°21'05" W, 279.34 FEET; THENCE S 89°40'11" W, 361.98 FEET; THENCE N 76°16'29" W, 139.06 FEET; THENCE N 89°18'36" W, 1518.45 FEET; THENCE S 5°54'02" W, 133.09 FEET; THENCE S 89°42'45" W, 151.10 FEET; THENCE S 34°54'26" W, 201.70 FEET; THENCE S 5°24'20" W, 175.41 FEET; THENCE S 89°04'10" W, 110.25 FEET TO A POINT ON THE EASTERLY RIGHT OF WAY OF INTERSTATE 135; THENCE N 0°09'21" E, 715.73 FEET TO THE NORTH LINE OF SAID SOUTH HALF; THENCE S 89°44'57" E, 2422.15 FEET TO THE POINT OF BEGINNING. TRACT CONTAINS 16.3263 ACRES.

DESCRIPTION: BEGINNING AT THE NORTHEAST CORNER OF THE SOUTH HALF OF THE NORTHEAST QUARTER OF SECTION 14, TOWNSHIP 19 SOUTH, RANGE 3 WEST OF THE 6TH PM, McPHERSON COUNTY, KANSAS; THENCE S 0°21'05" W, 279.34 FEET; THENCE S 89°40'11" W, 361.98 FEET; THENCE N 76°16'29" W, 139.06 FEET; THENCE N 0°21'05" E, 250.61 FEET; THENCE S 89°44'57" E, 497.24 FEET TO POINT OF BEGINNING. TRACT CONTAINS 3.1650 ACRES.

STATE: KANSAS COUNTY: McPHERSON PROJECT: 9538