http://www.adultpdf.com

Created by TIFF To PDF trial version, to remove this mark, please register this software.

Garber Surveying Service, P.A.

423 West 1st Ave. • Hutchinson, Kansas 67501 Phone 316 665-7032 • FAX 316 663-7401


Project No. G96-206

SURVEY FOR: ELECTRICAL MAINTENANCE AND

DESCRIPTION: A part of the Southwest Quarter (SW/4) of Section Twenty (20), Township Nineteen (19) South, Range Three (3) West of the 6th Principal Meridian, McPherson County, Kansas,

described as follows:

Commencing at a point 687.6 feet East of the Southwest corner of said Southwest Quarter of Section 20, and 635 feet North for a point of beginning; thence North 300 feet; thence West 413.5 feet to the East line of the right-of-way of old U.S. Highway 81 Bypass; thence Southerly along the East line of said right-of-way to a point due West of the point of beginning, thence East to the point of beginning.

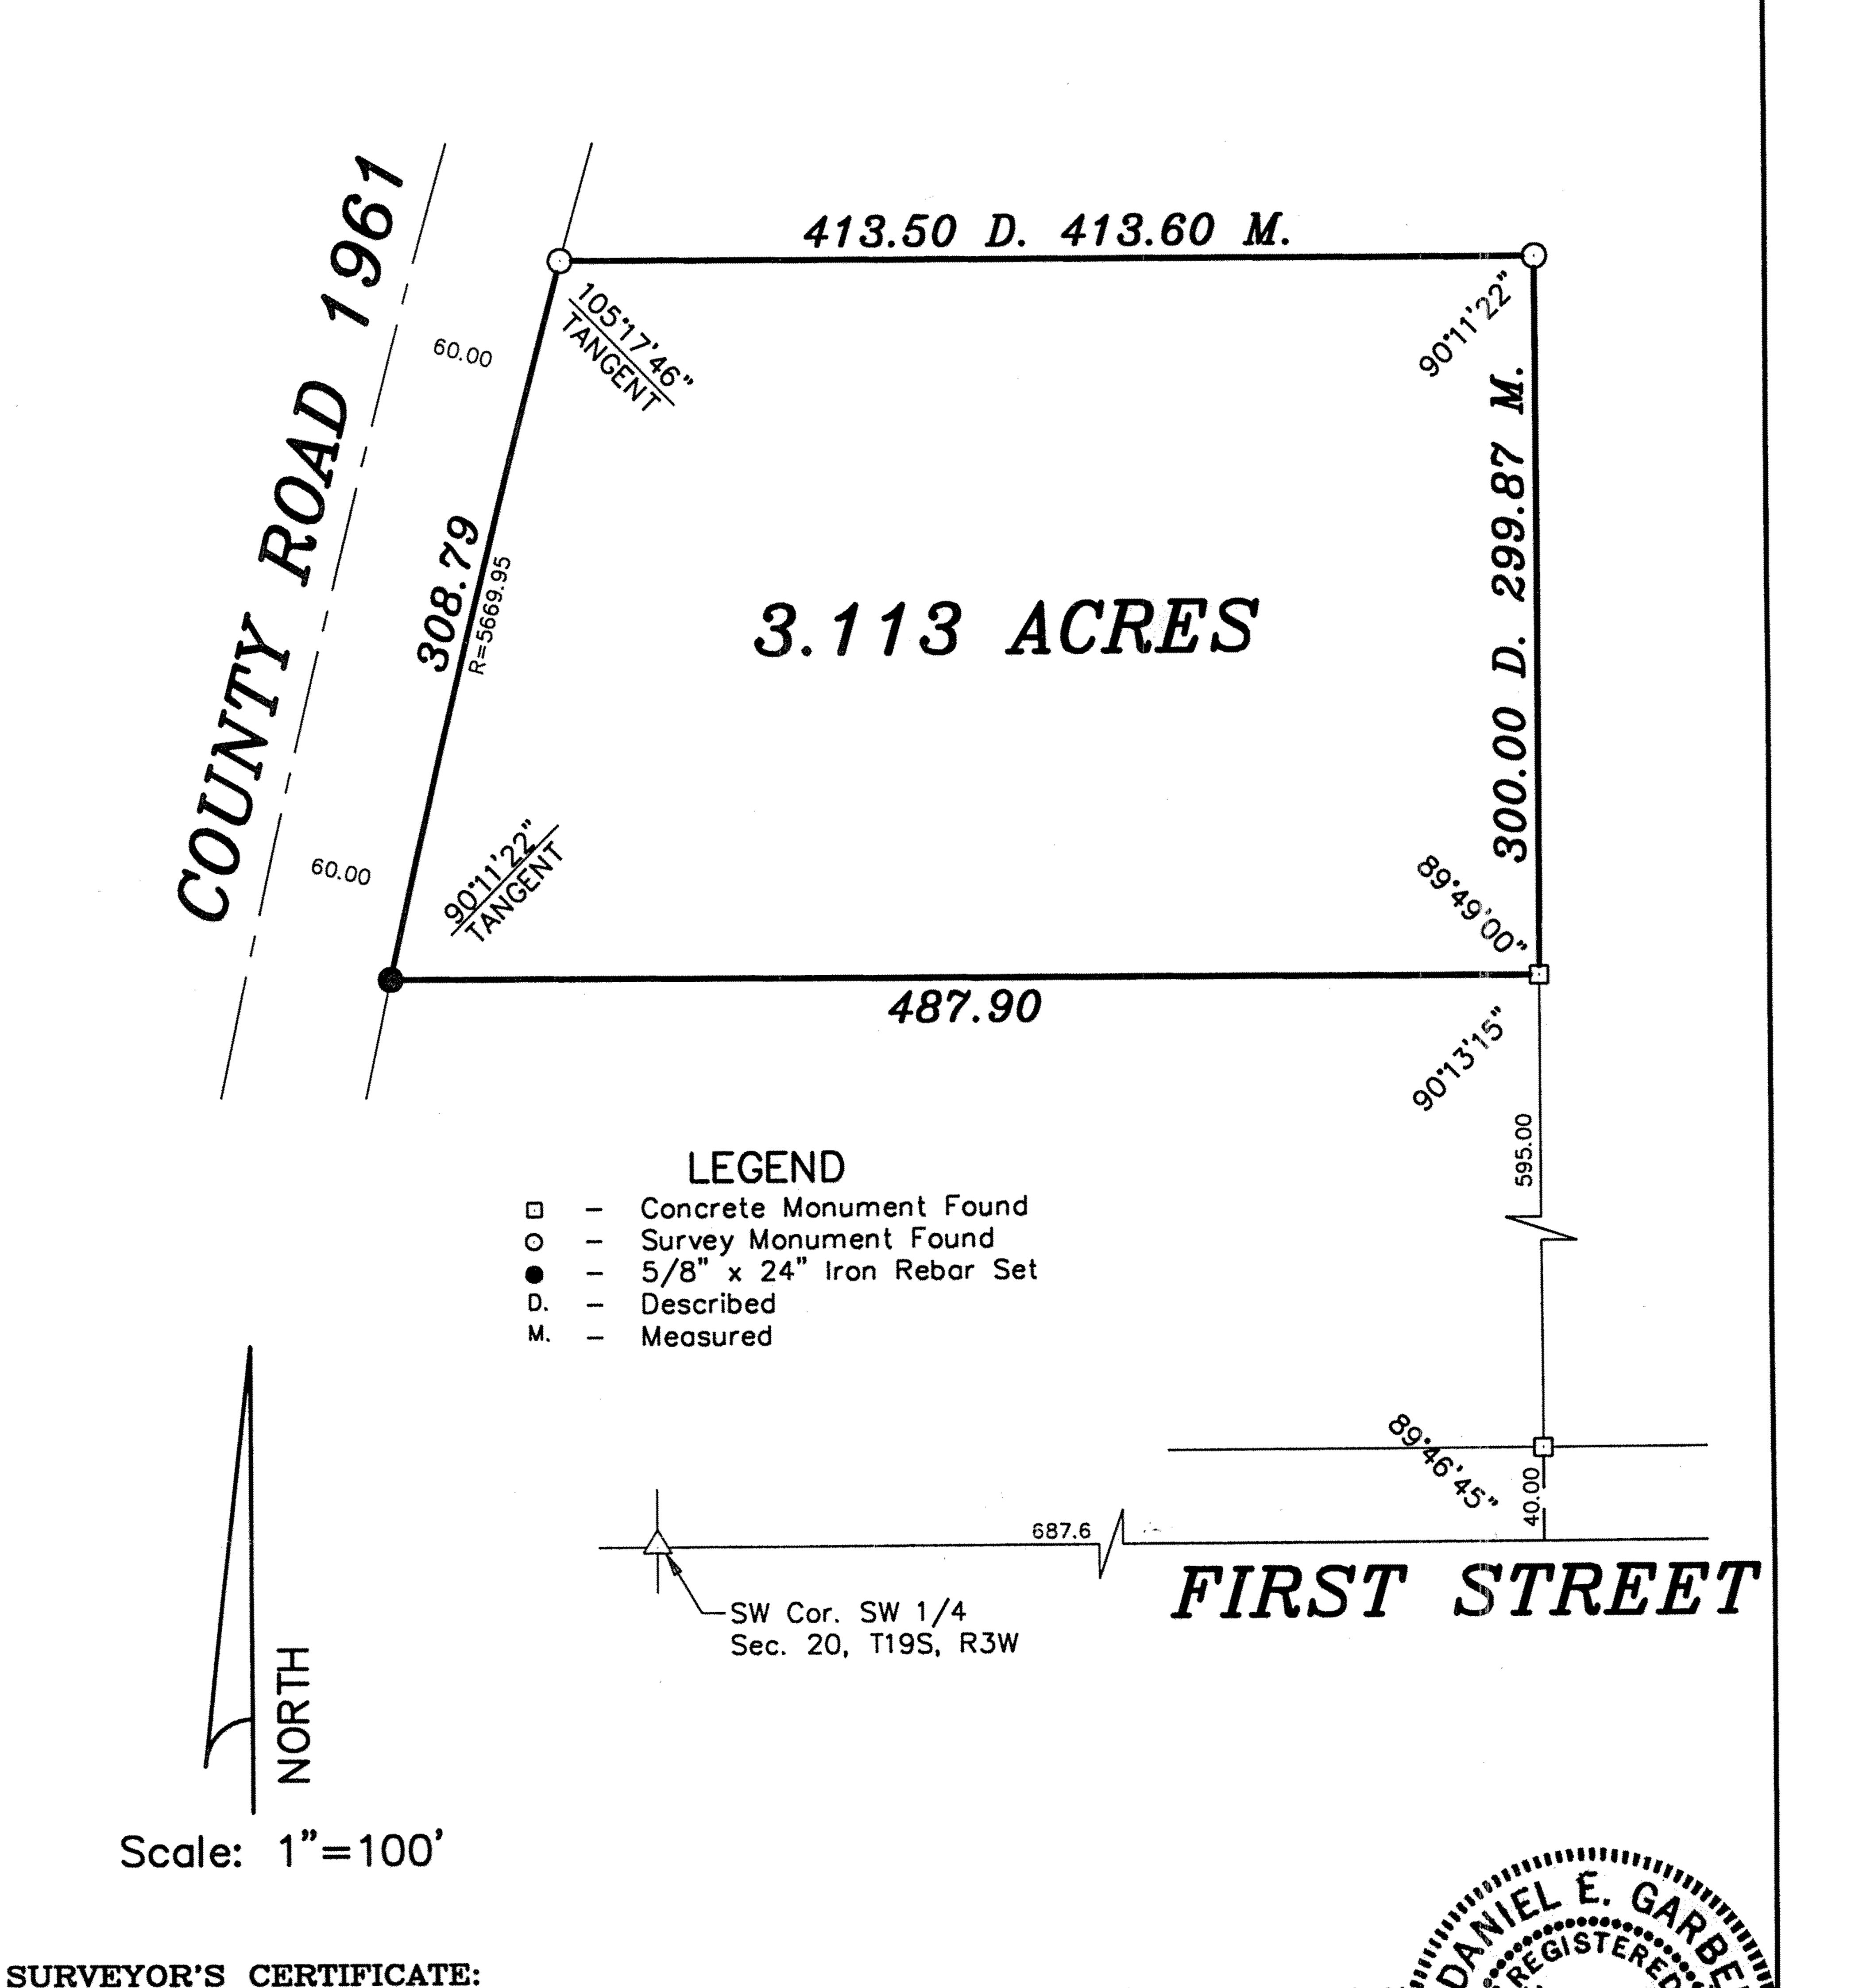

I hereby certify this plat to be a true, correct and complete representation

described above as surveyed under my supervision.

Copyright © 1996 Garber Surveying Service, P.A.

Dated: March 7, 1996