
http://www.adultpdf.com Created by TIFF To PDF trial version, to remove this mark, please register this software.

T19S - R3W MCPHERSON, KANSAS

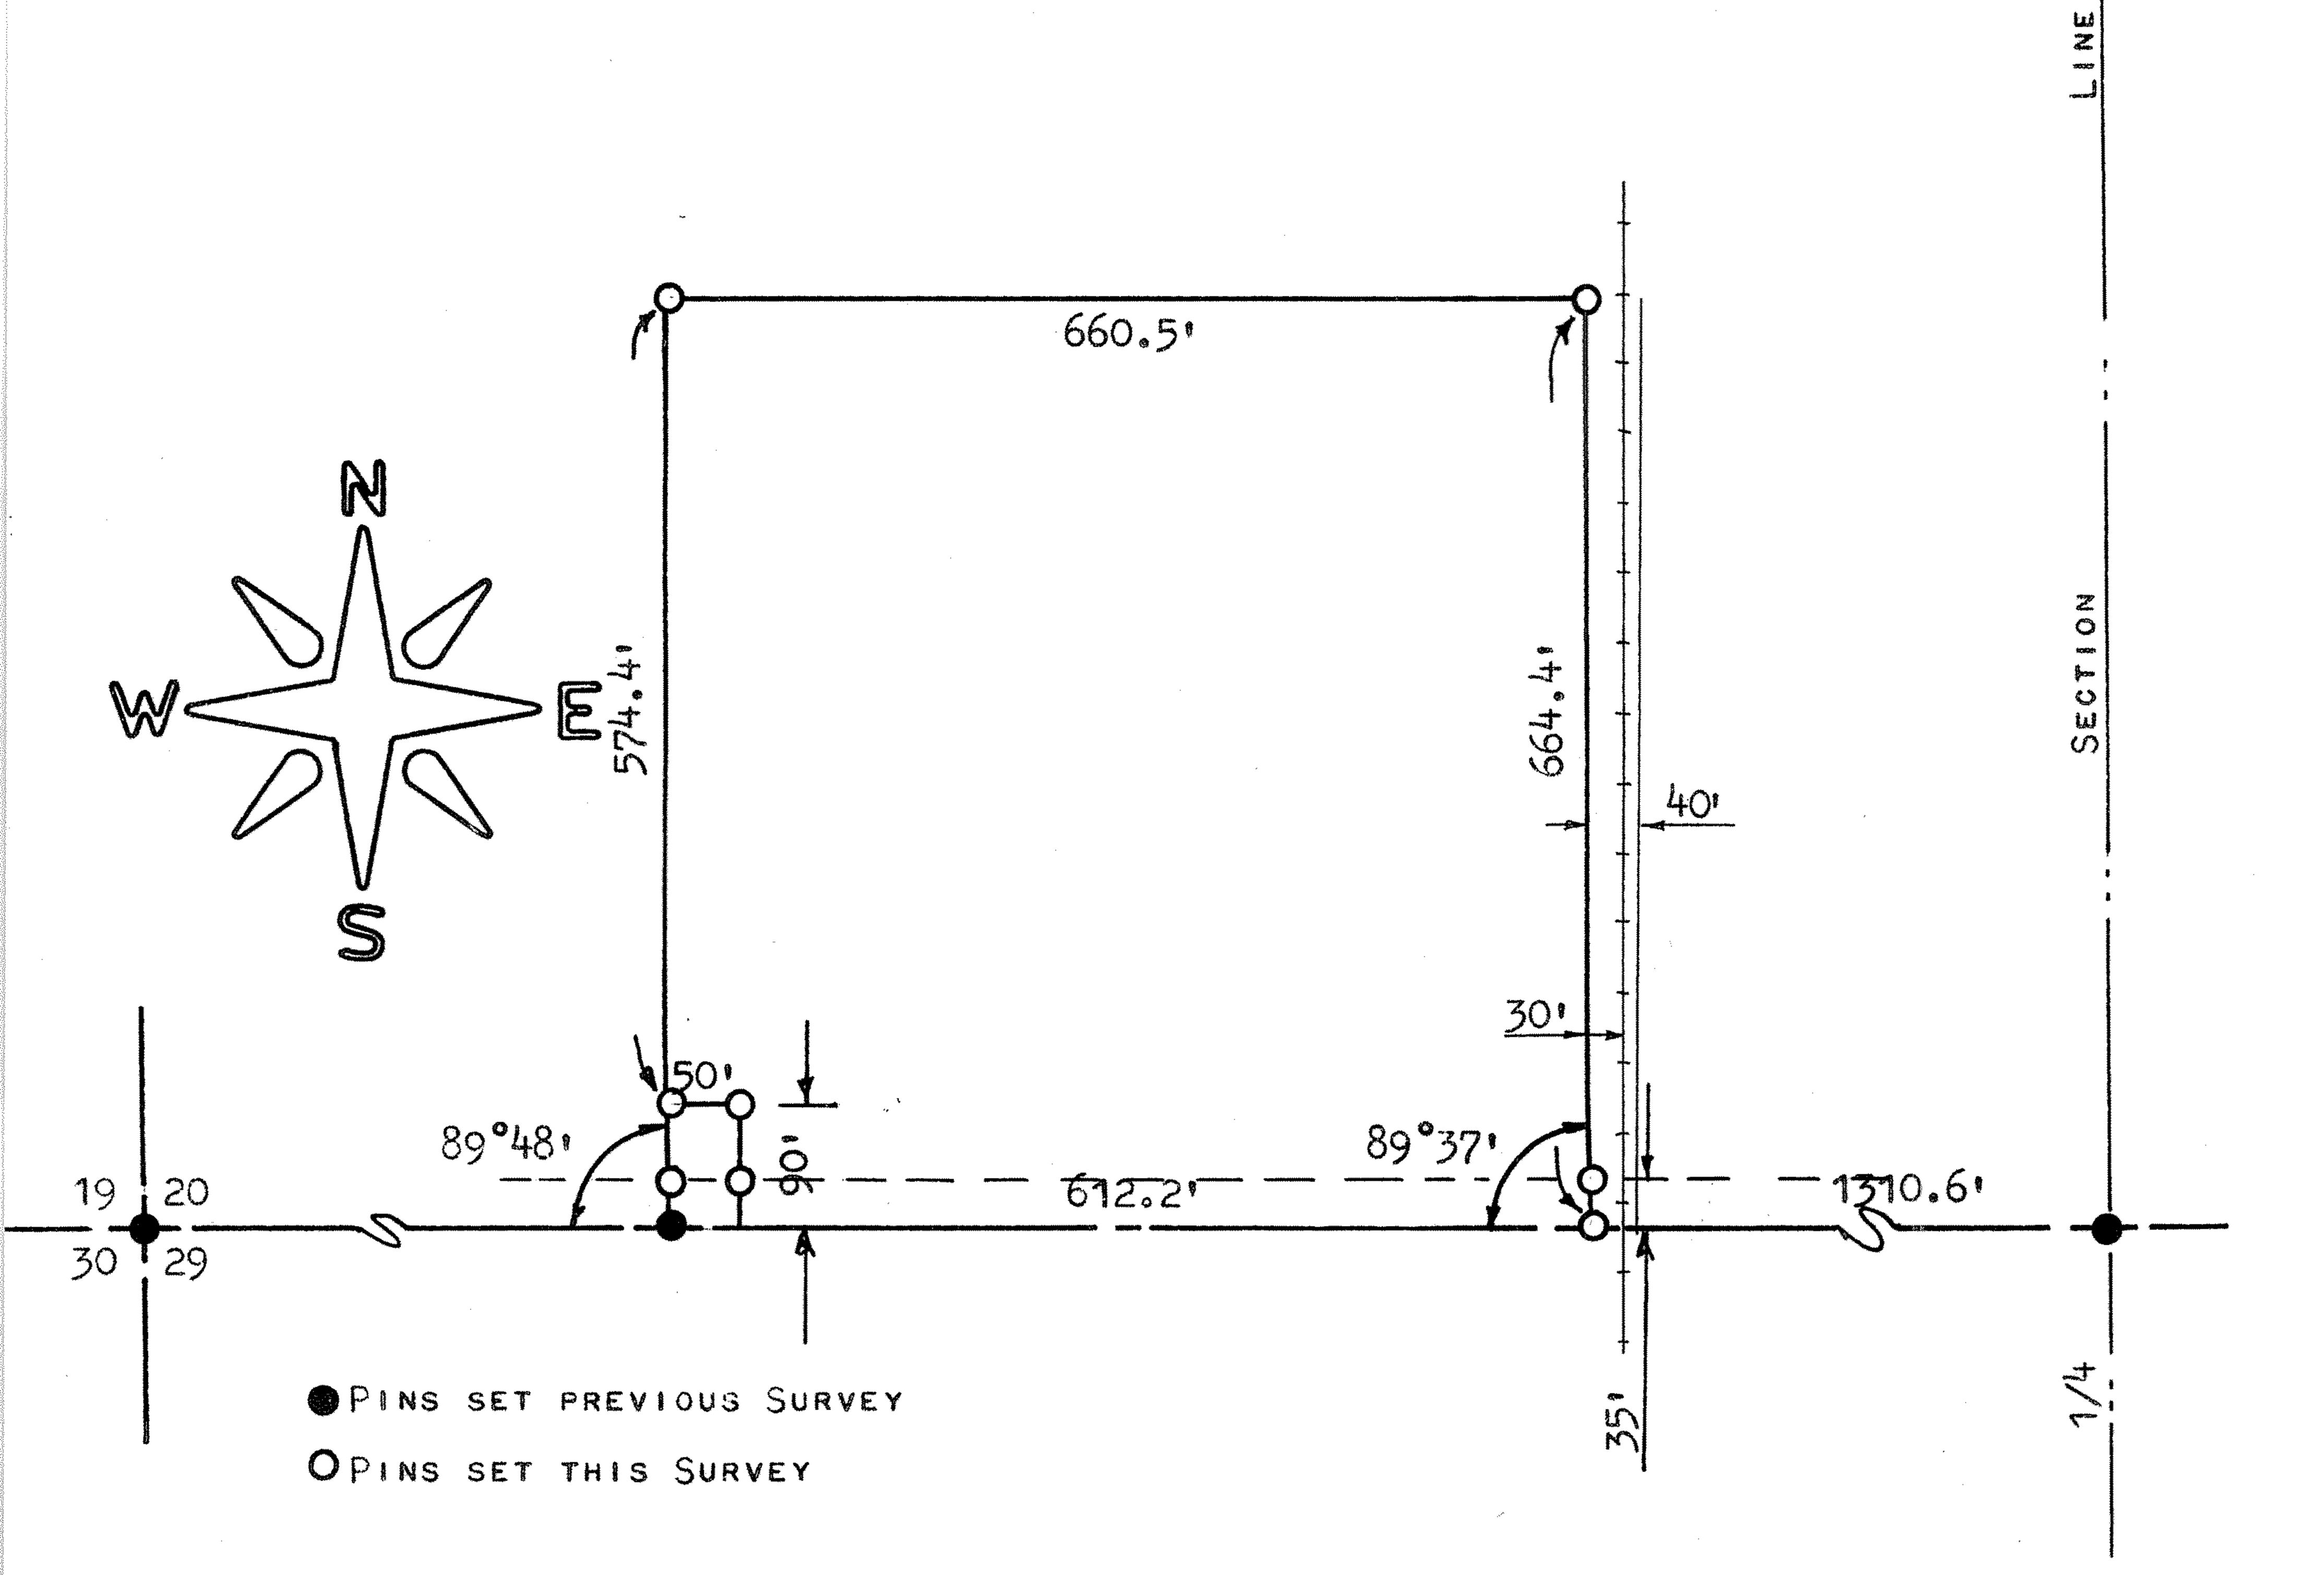

STATE OF KANSAS COUNTY OF MCPHERSON)

I, F. R. RANKIN, COUNTY ENGINEER OF MCPHERSON CO., KANSAS, DO HEREBY CERTIFY THAT UNDER MY SUPERVISION A SURVEY WAS MADE IN THE SW1/4 OF SECTION 20, T19S-R3W OF THE 6TH P.M. AND DESCRIBED AS FOLLOWS:

BEGINNING AT A POINT 1310.6 FEET WEST OF THE SE CORNER OF SAID SW1/4, THENCE NORTH, PARALLEL WITH THE EAST LINE OF SAID SW1/4, A DISTANCE OF 664.4 FEET; THENCE WEST 660.5 FEET; THENCE SOUTH 574.4 FEET; THENCE EAST 50 FEET; THENCE SOUTH 90 FEET TO THE SOUTH LINE OF SAID SW1/4; THENCE EAST 612.2 FEET TO THE PLACE OF BEGINNING.

THE LAND HEREIN DESCRIBED CONTAINS 9.98 ACRES MORE OR LESS AND THE ABOVE PLAT IS A TRUE EXHIBIT OF SAID SURVEY AS FAR AS IT IS KNOWN TO ME.

SURVEY REQUISTED BY M. I. D. C.

SIGNED THIS 36 DAY OF APRIL, 1973.

COUNTY ENGINEER

MCPHERSON CO., KANSAS

The state of the s