
A SURVEY IN THE NE 1/4
SECTION 21, T19S, R3W
MCPHERSON, KANSAS

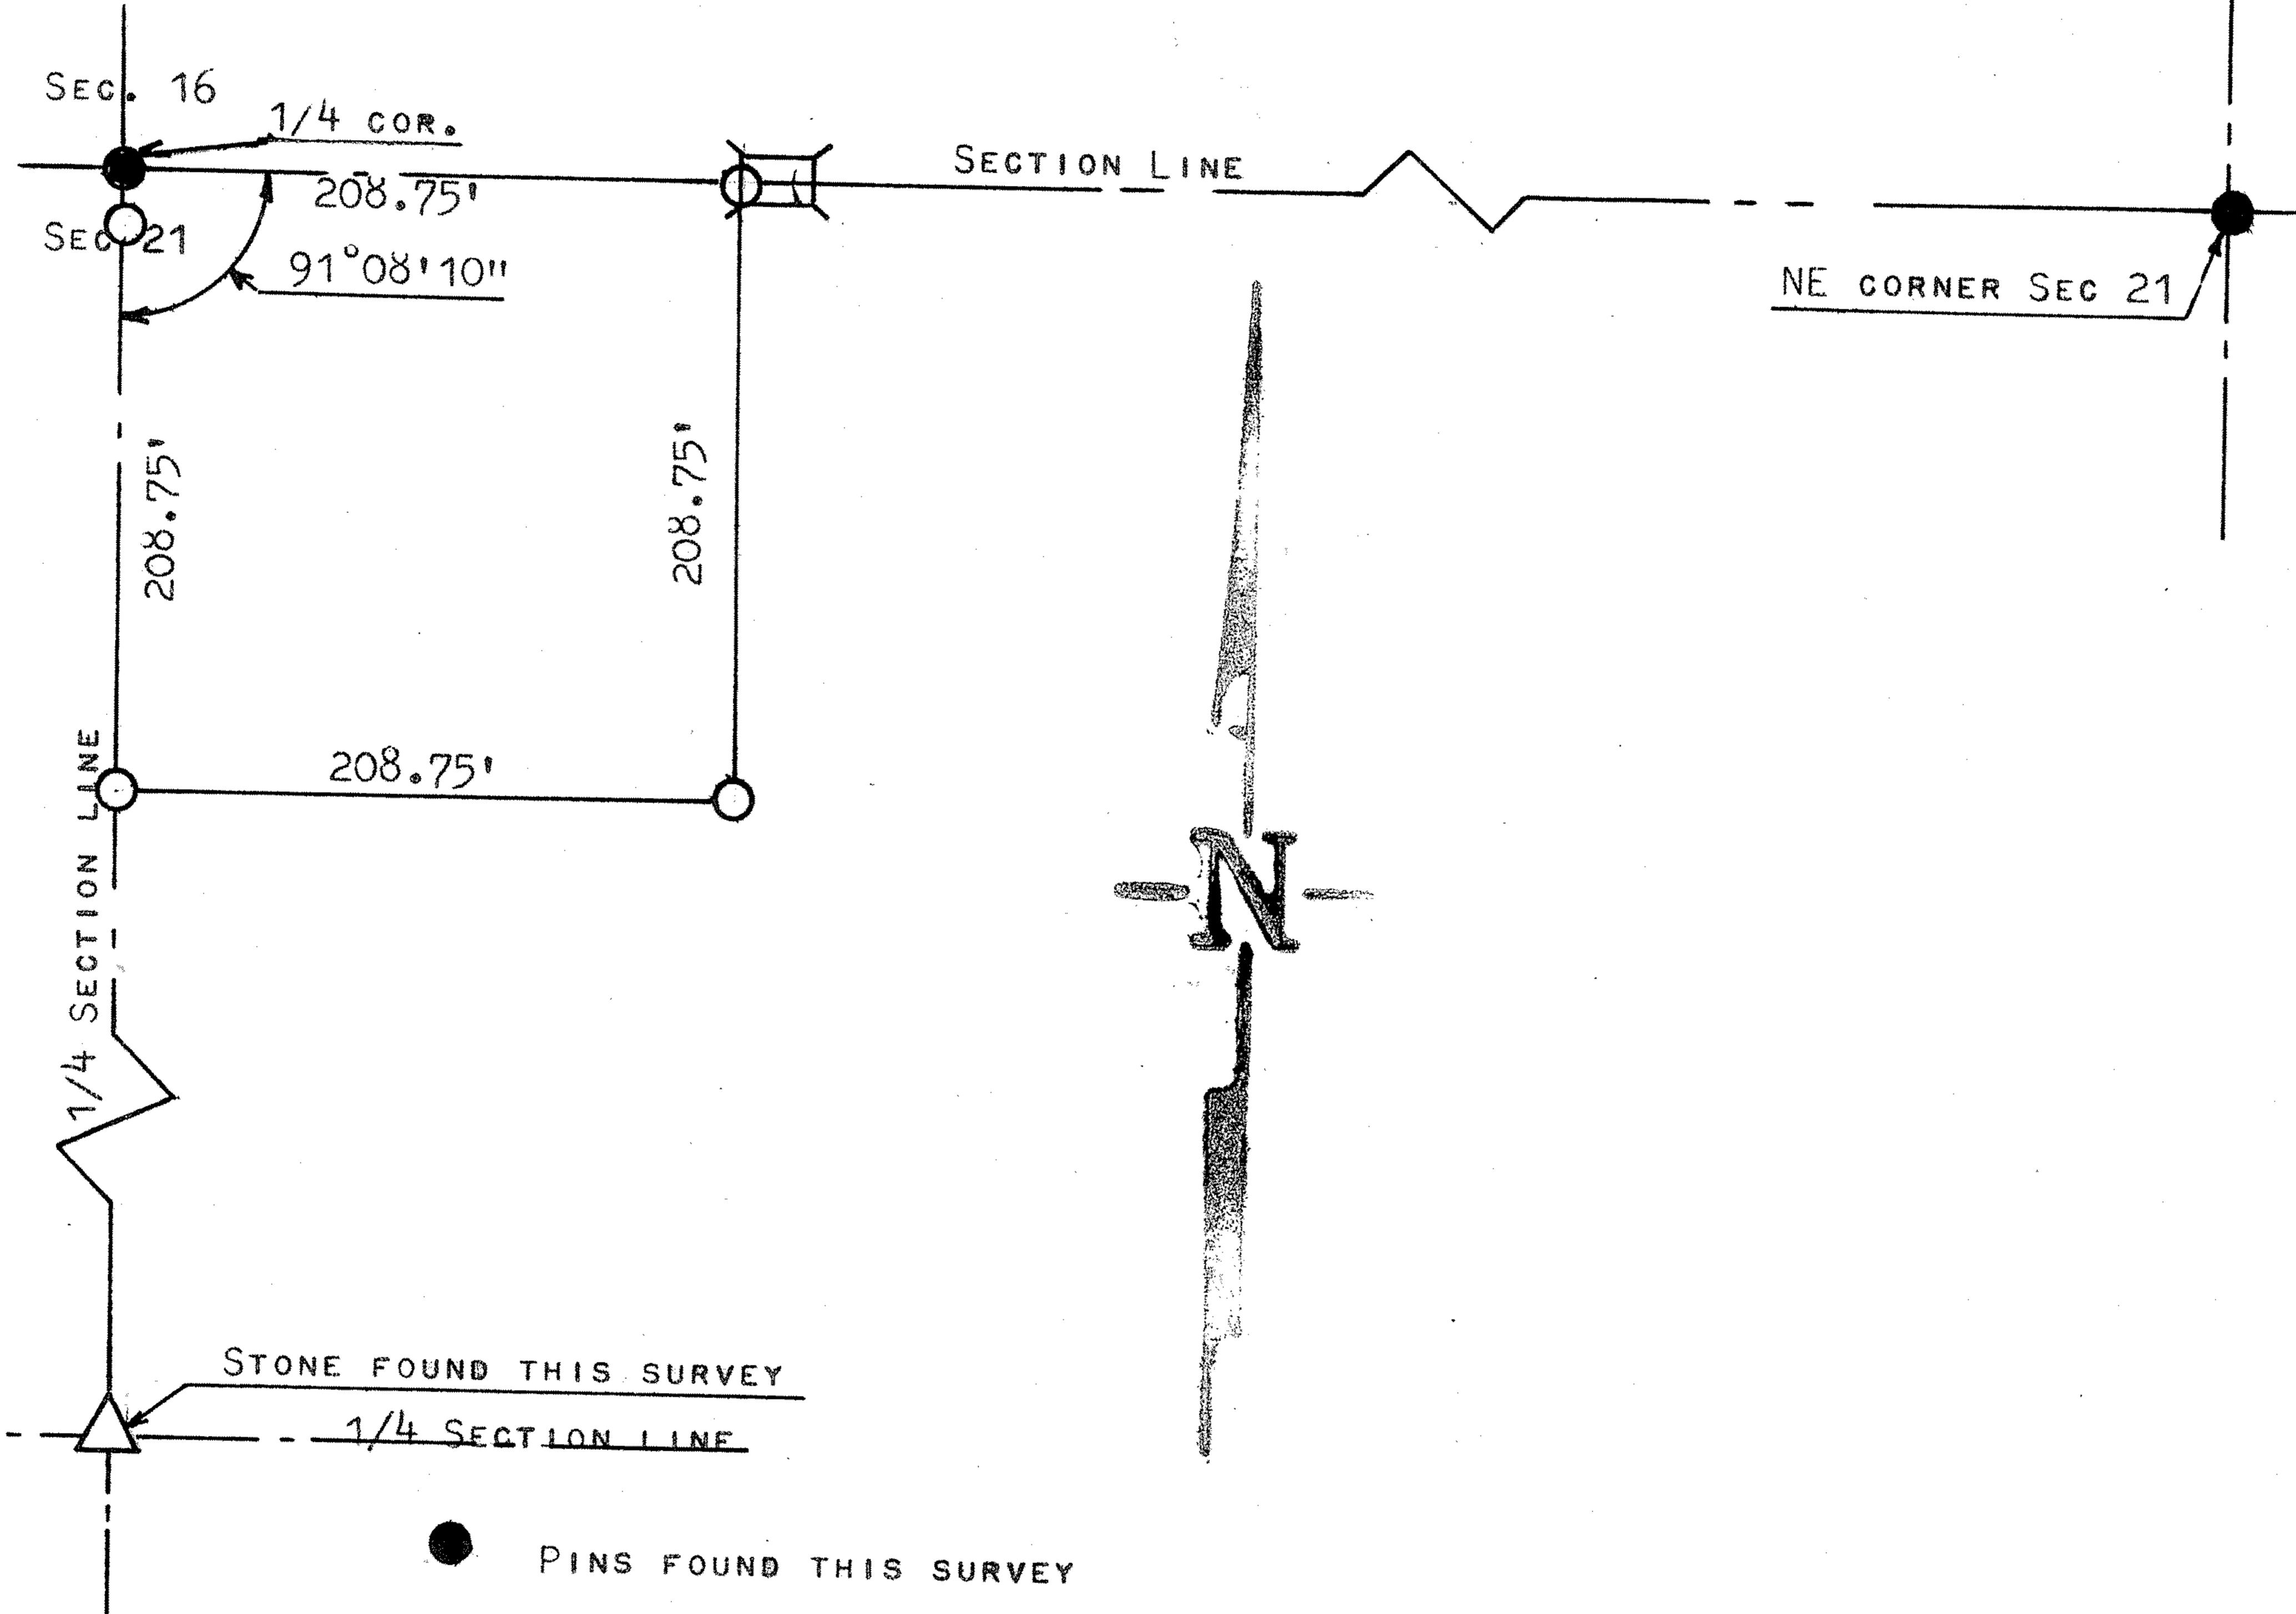

O PINS SET THIS SURVEY

STATE OF KANSAS )
COUNTY OF MCPHERSON )
SS

I, FRANCIS R. RANKIN, PROFESSIONAL ENGINEER OF THE STATE OF KANSAS DO HERBY CERTIFY THAT UNDER MY SUPERVISION A SURVEY WAS MADE IN THE NE1/4 SECTION 21 T19S-R3W OF THE 6TH. P.M. AND DESCRIBED AS FOLLOWS:

BEGINNING AT THE NW CORNER OF THE NE1/4 OF SAID SECTION, THENCE SOUTH ON 1/4 SECTION LINE 208.75 FEET; THENCE EAST PARALLEL WITH SOUTH SECTION LINE 208.75 FEET; THENCE NORTH TO SECTION LINE 208.75 FEET; THENCE WEST ON SECTION LINE 208.75 FEET TO PLACE OF BEGINNING, LAND HEREIN DESCRIBED CONTAINS 1.0 ACRES MORE OR LESS, AND THAT THE ACCOMPANYING PLAT IS A TRUE EXHIBIT OF SAID SURVEY AS FAR AS IT IS KNOWN TO ME.

SURVEY CALLED FOR BY GLEN CHRISTENSEN

SIGNED THIS 14 DAY OF SEPTEMBER, 1965

FRANCIS R. RANKIN
PROFESS CONATINEER
MCPHERSON'S KANSAS