
A SURVEY OF TRACT OF LAND IN THE NE1/4, SECTION 21, T19S, R3W MCPHERSON COUNTY, KANSAS

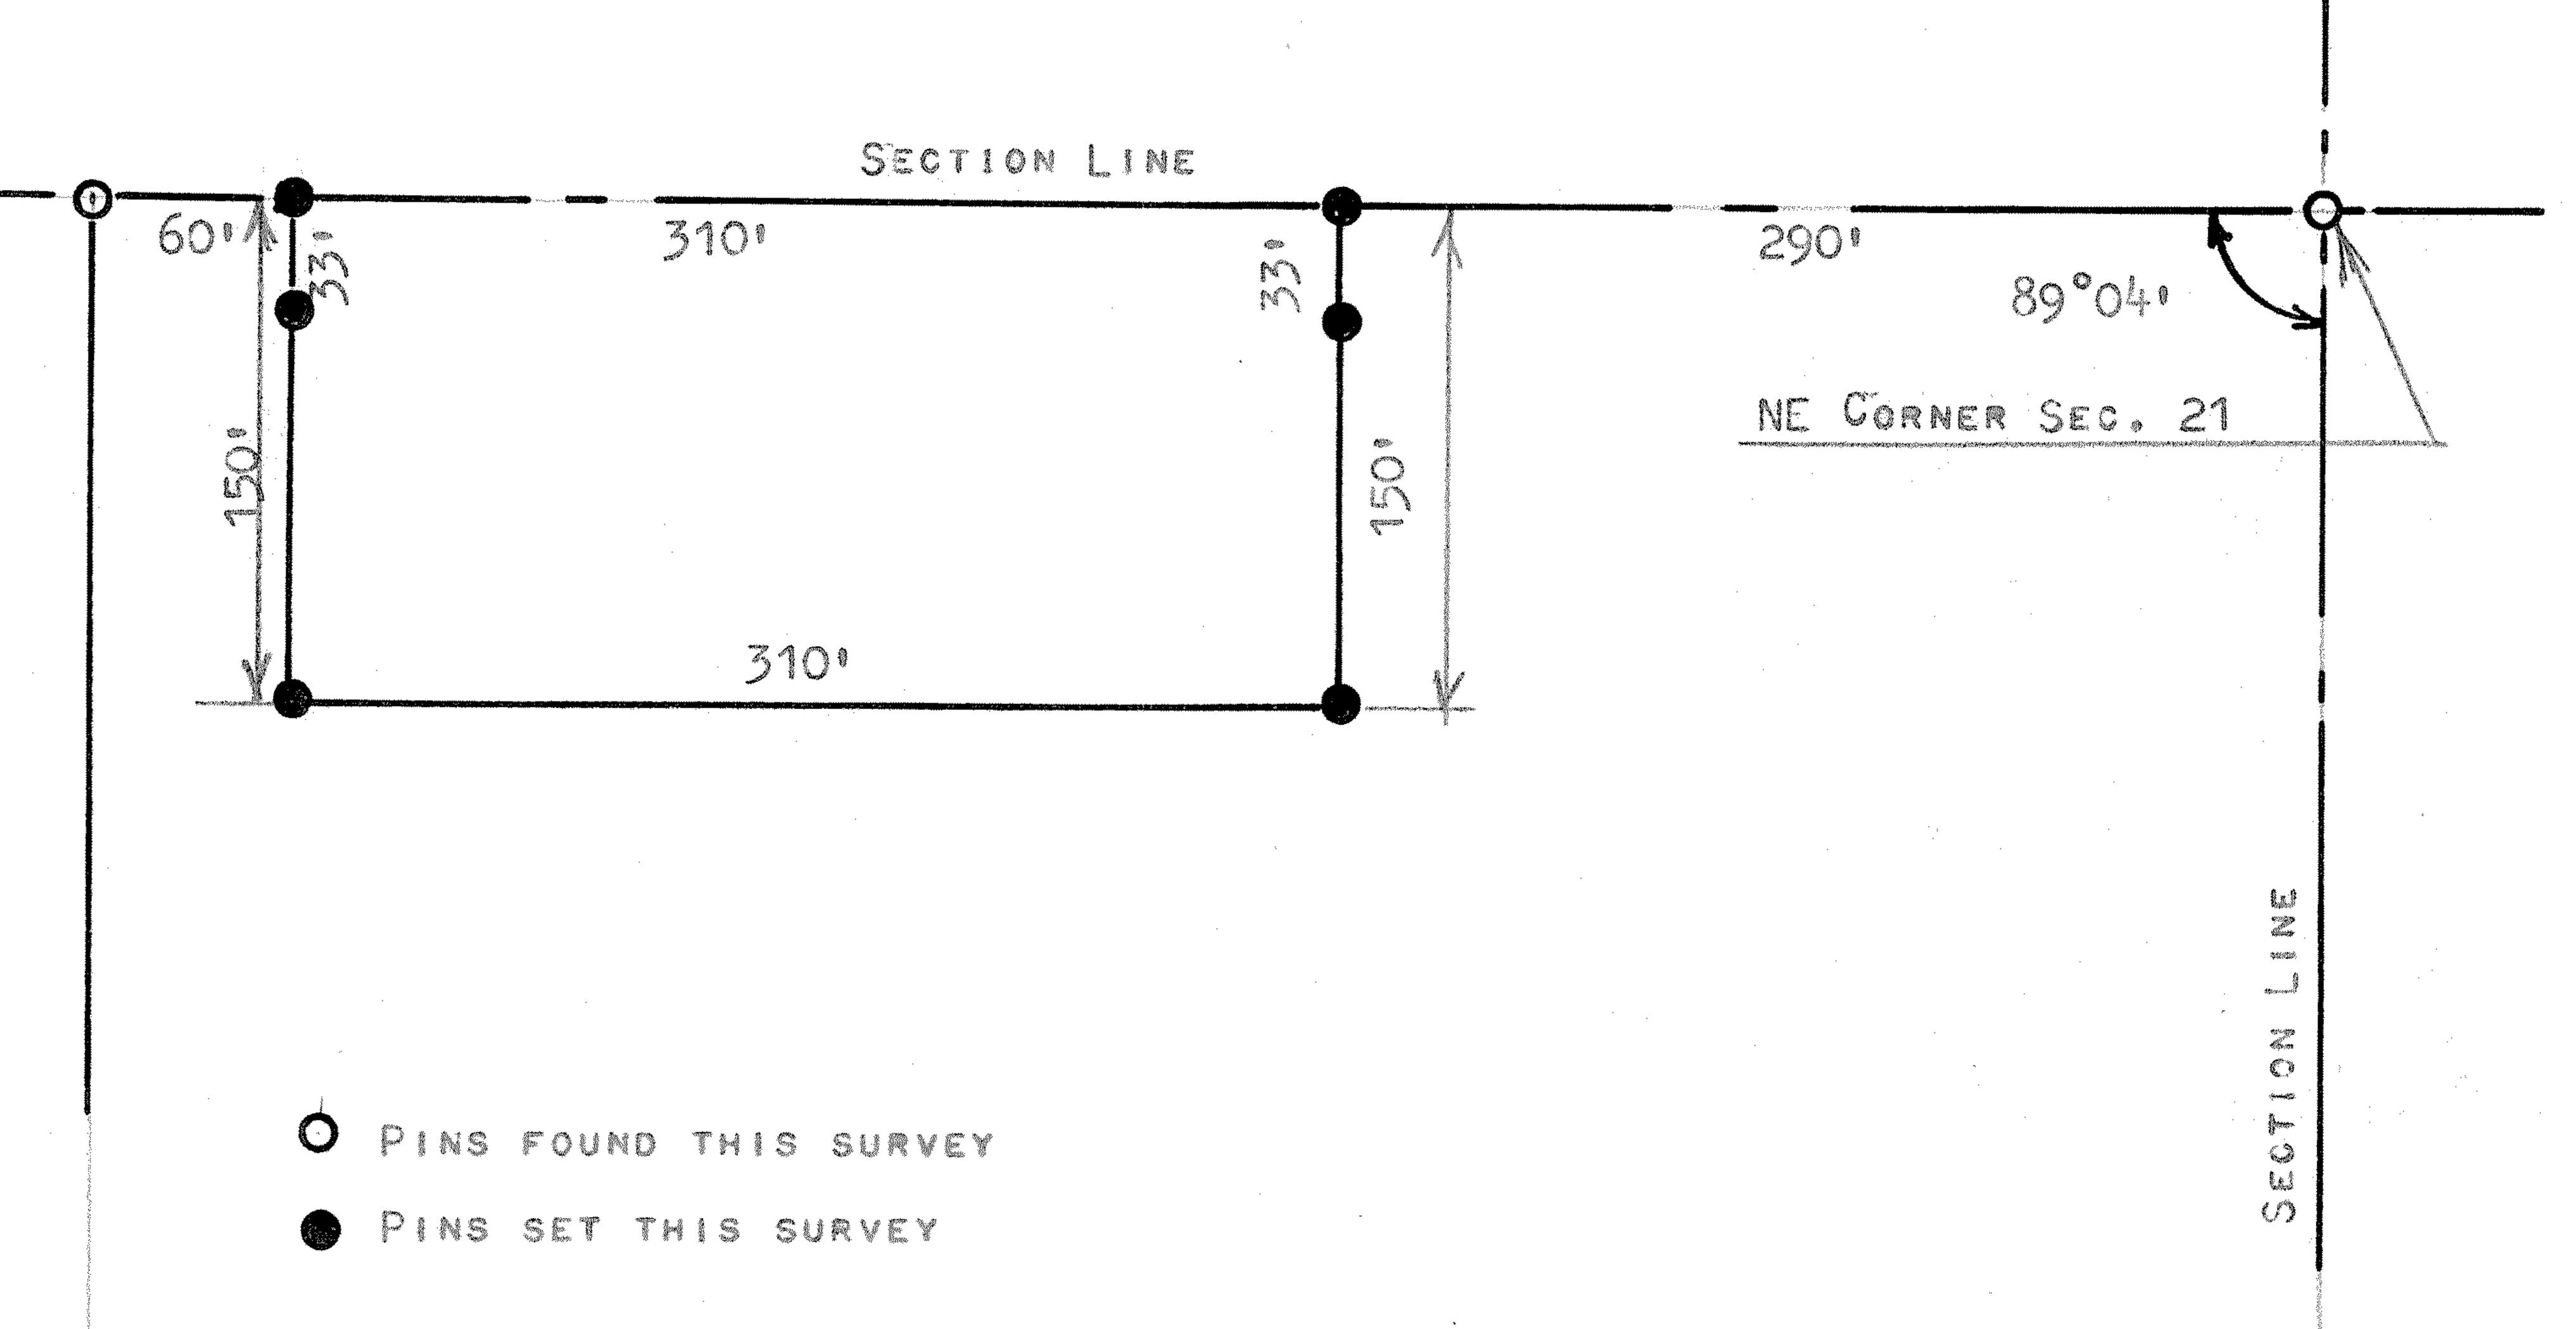

STATE OF KANSAS COUNTY OF MODHERSON) SS

I, FRANCIS RANKIN, PROFESSIONAL ENGINEER OF THE STATE OF KANSAS, DO HEREBY CERTIFY THAT UNDER MY SUPERVISION A SURVEY WAS MADE IN THE NE1/4, SECTION 21, T19S, R3W OF THE 6TH P.M. AND DESCRIBED AS FOLLOWS;

BEGINNING AT A POINT 290 FEET WEST OF THE NE CORNER OF SAID NE1/4, SECTION 21, T19S R3W; THENCE SOUTH PARALLEL WITH SECTION LINE 150 FEET; THENCE NORTH TO SECTION LINE 310 FEET; THENCE NORTH TO SECTION LINE 150 FEET; THENCE EAST 310 FEET TO PLACE OF BEGINNING SAID TRACT OF LAND CONTAINS 1.07 ACRES MORE OR LESS, AND THAT THE ACCOMPANYING PLAT IS A TRUE EXHIBIT OF SAID SURVEY AS FAR AS IT IS KNOWN TO ME.

SURVEY CALLED FOR BY HARRY WEELBORG

SIGNED THIS // DAY OF JUNE, 1973

FRANCIS RANKIN PROFESSIONAL ENGINE

MCPHERSON, KANSAS