
A SURVEY OF A TRACT OF LAND IN THE NE1/4, SECTION 21, T19S, R3W MCPHERSON COUNTY, KANSAS

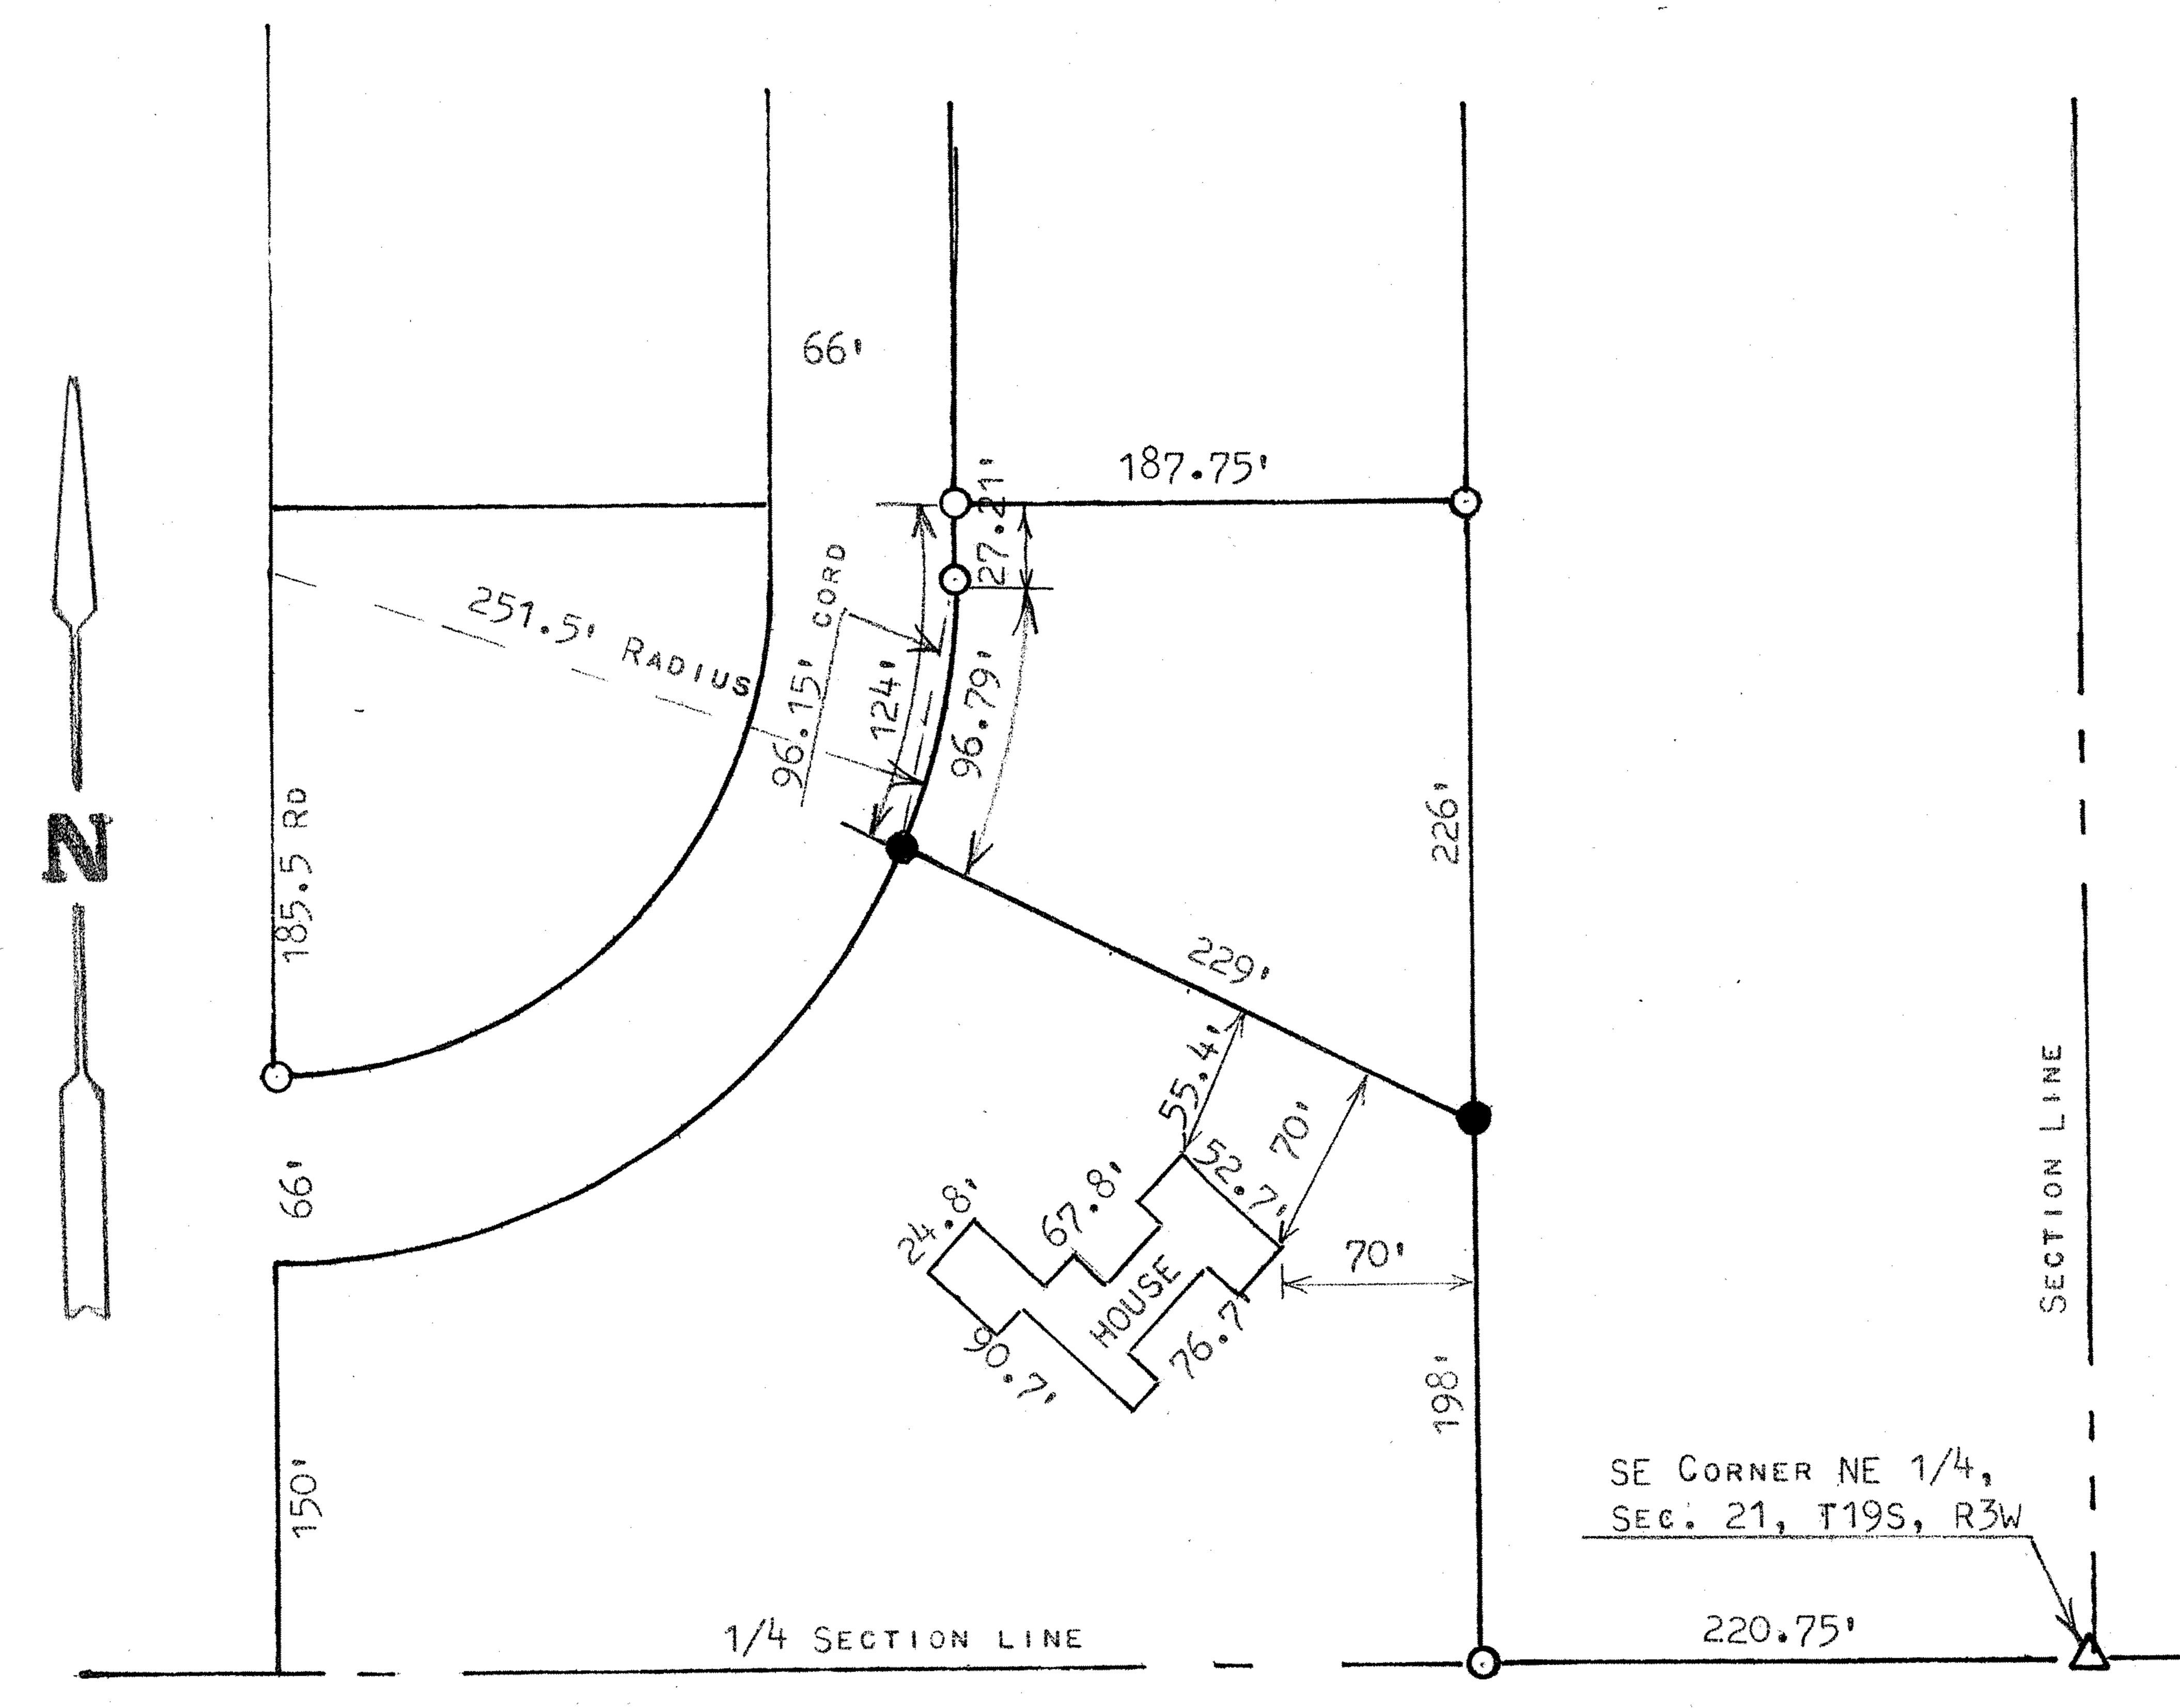

- O PINS FOUND THIS SURVEY
- PINS SET THIS SURVEY

STATE OF KANSAS ) SS COUNTY OF MCPHERSON )

1, MELVIN FERGUSON, PROFESSIONAL ENGINEER OF THE STATE OF KANSAS DO HEREBY CERTIFY THAT UNDER MY SUPERVISION A SURVEY WAS MADE IN THE NE 1/4, SECTION 21, T19S, R3W OF THE 6TH P.M. AND DESCRIBED AS FOLLOWS;

BEGINNING AT A POINT 220.75 FEET WEST ON 1/4 SECTION LINE AND NORTH PARALLEL WITH SECTION LINE 198 FEET FROM THE SE CORNER OF SAID NE 1/4, SECTION 21, T19S R3W; THENCE NORTH PARALLEL WITH SECTION LINE 226 FEET; THENCE WEST PARALLEL WITH 1/4 SECTION LINE 187.75 FEET; THENCE SOUTH 27.21 FEET TO A POINT WHERE A CURVE START OF A RADIUS OF 251.5 FEET AND GOES SOUTHWESTERLY ON CORDS OF 25 FEET FOR A DISTANCE OF 96.79 FEET; THENCE SOUTHEASTERLY 229 FEET TO A POINT 220.75 FEET WEST AND 198 FEET NORTH OF THE SE CORNER NE1/4, SECTION 21, T19S R3W AND ALSO IS THE POINT OF BEGINNING, SAID TRACT OF LAND CONTAINS 0.77 ACRES MORE OR LESS, AND THAT THE ACCOMPANYING PLAT IS A TRUE EXHIBIT OF SAID SURVEY AS FAR AS IT IS KNOWN TO ME.

SURVEY CALLED FOR BY JIM KETCHERSIDE

