
## A SURVEY OF A TRACT OF LAND IN THE 111/4 15/4 SECTION 28-7195-831/

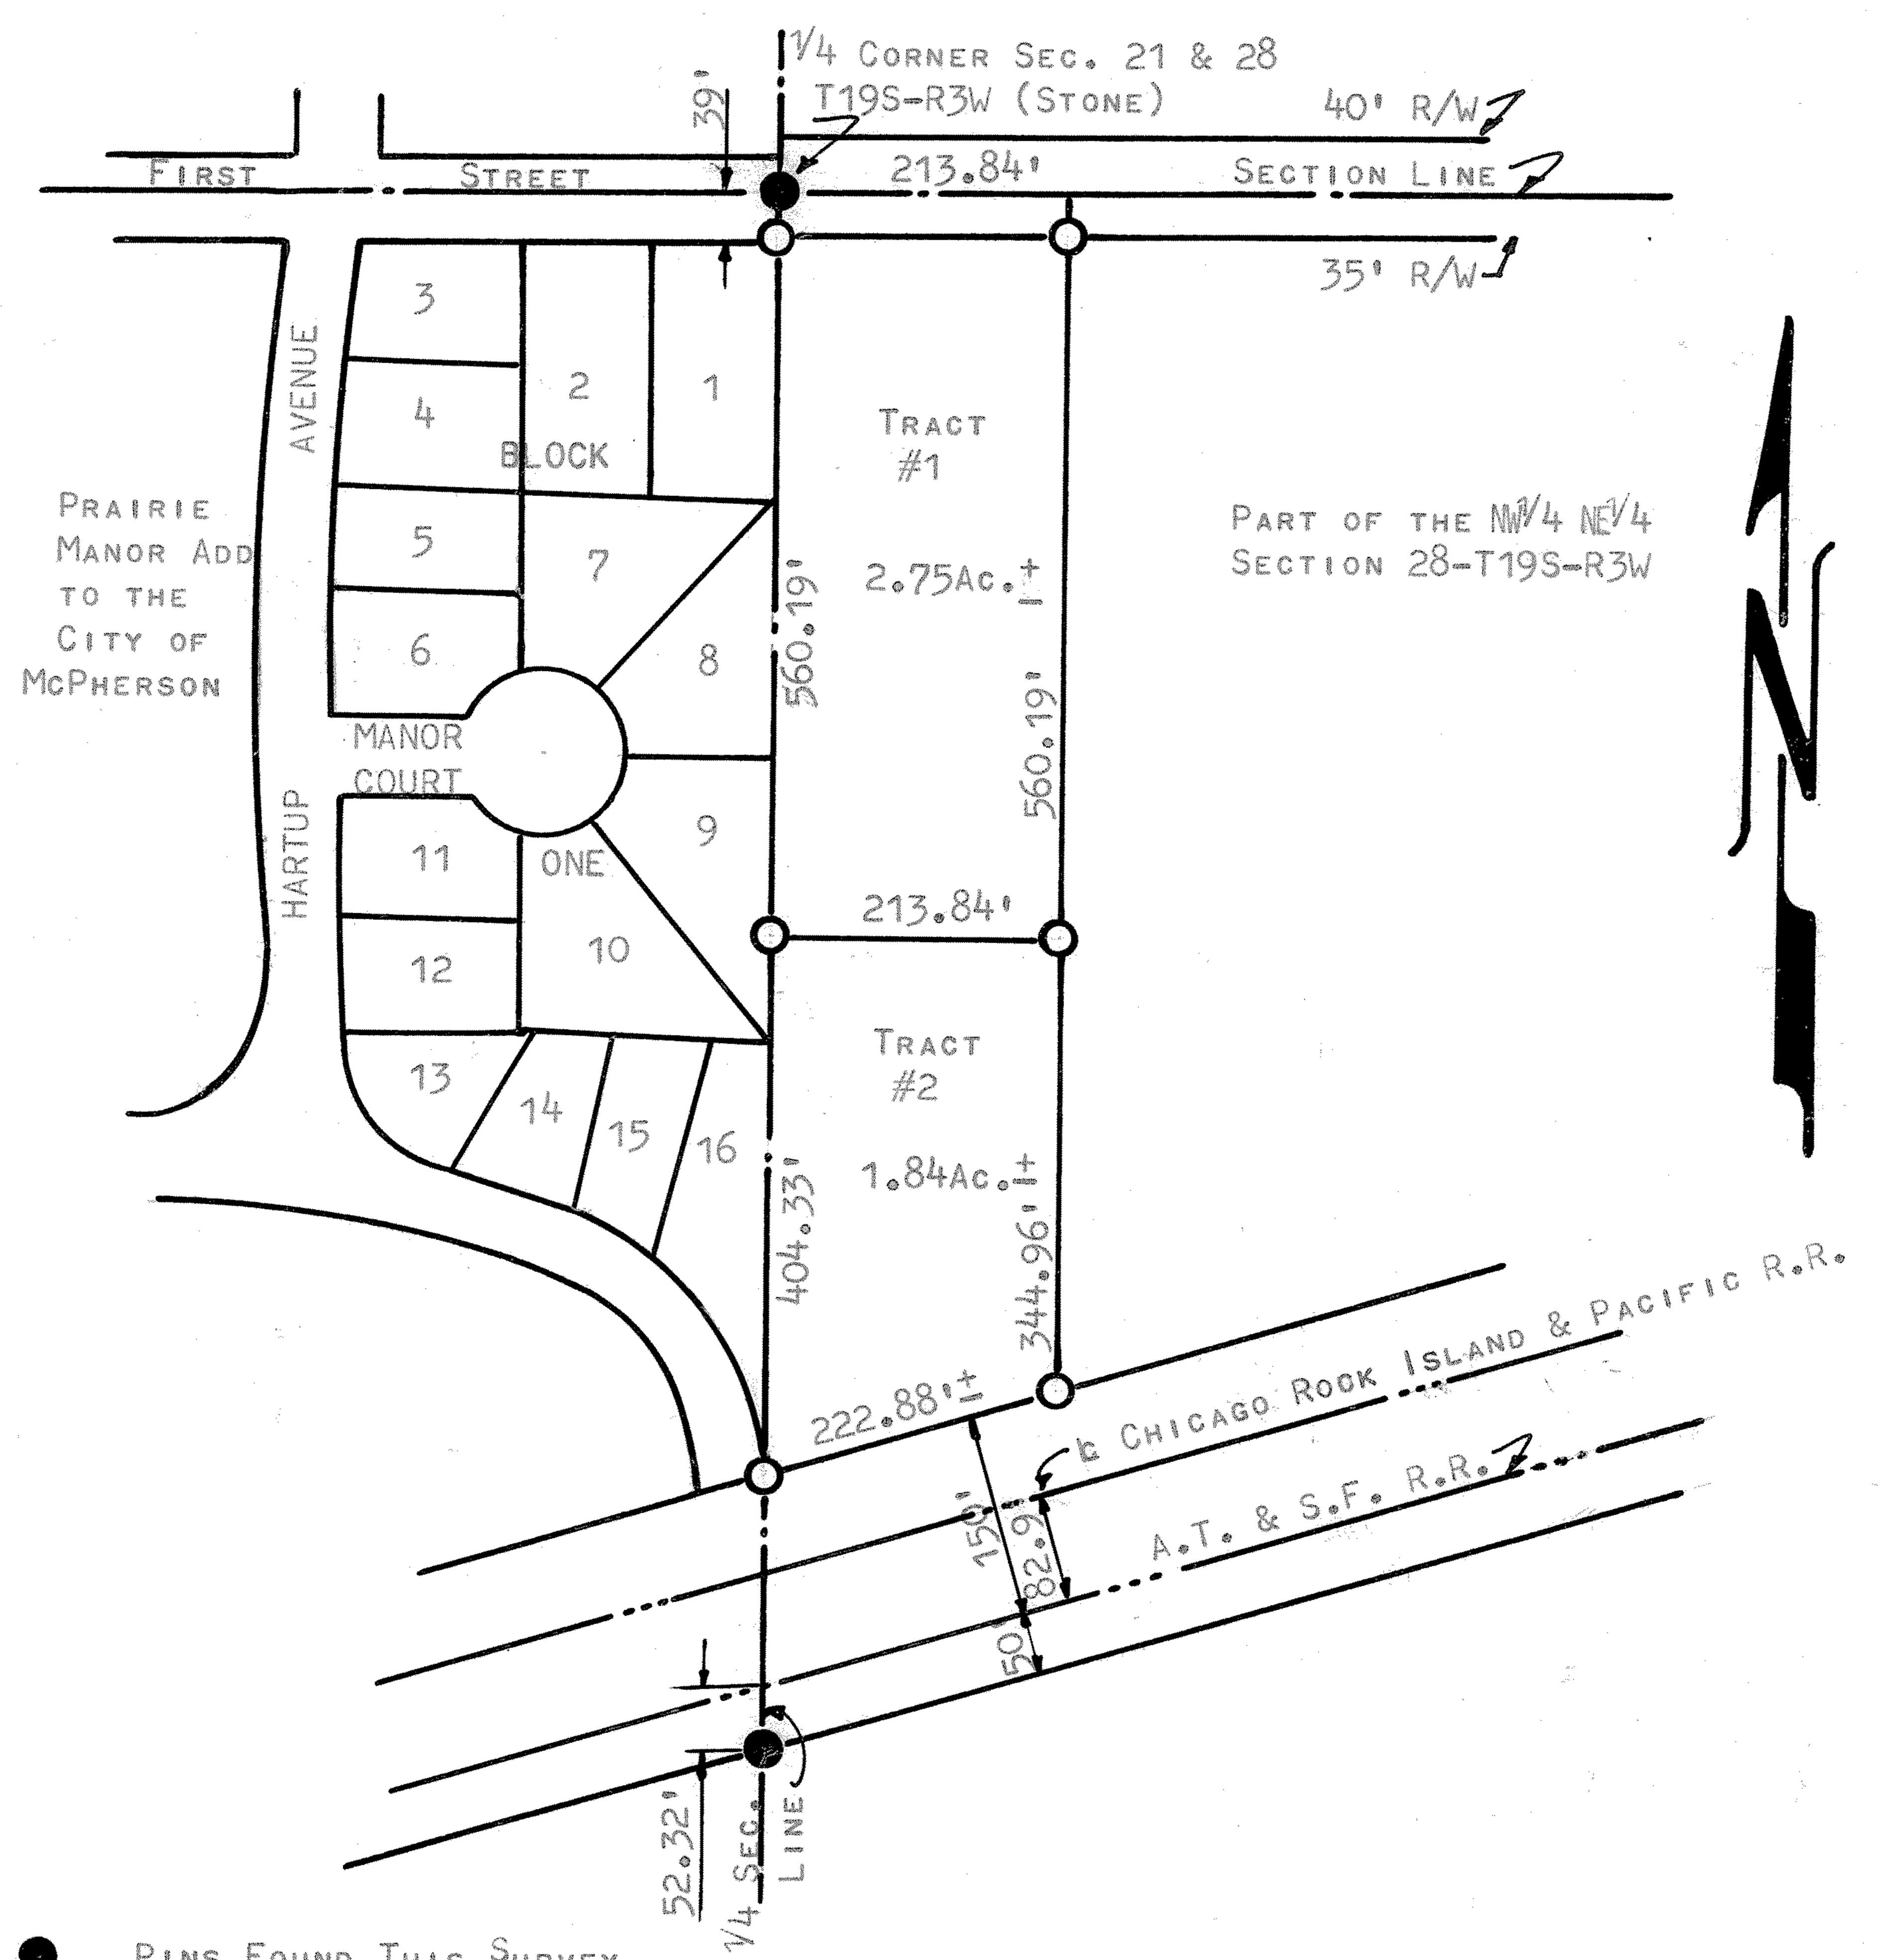

PINS FOUND THIS SURVEY

PINS PLACED THIS SURVEY

STATE OF KANSAS () SS COUNTY OF MCPHERSON)

FRANCIS D. WAGNER, COUNTY ENGINEER OF MCPHERSON COUNTY KANSAS, DO MEREBY CERTIFY THAT ! DID CAUSE TO BE DONE ON THE 9TH DAY OF FEBRUARY, 1960 A SURVEY OF A TRACT OF LAND IN THE MUL OF THE MUL SECTION 28-T199-RJW OF THE SIXTH PRINCIPAL MERIDIAN AND DESCRIBED AS FOLLOWS:

TRACT 1/1 - A TRACT OF LAND IN THE NIVE NEVE SECTION 28-T195-R3W AND DESCRIBED AS FOLLOWS: BEGINNING AT THE QUARTER CORNER BETWEEN SECTION 21 & 28, T195, RBW OF THE SIXTH PRINCIPAL MERIDIAN; THENCE SOUTH ALONG THE QUARTER SECTION LINE 560.19" FEET; THENCE EAST PARALLEL TO THE NORTH SECTION LINE 213,841 FEET TO THE EAST LINE OF A TRACT AS CONVEYED TO HENRY HUBER IN WARRANTY DEED BOOK NUMBER 123 PAGE 467; THENCE NORTH 560.19° FEET TO THE SECTION LINE, THENCE WEST ALONG THE SECTLO LINE 213.84° FEET TO THE PLACE OF BEGINNING, SAID TRACT OF LAND CONTAINS 2.75 ACRES, MORE OR LESS, EXCEPTING THAT PART NOW USED FOR HIGHWAY PURPOSES.

AND THAT THE ACCOMPANYING PLAT IS A TRUE EXHIBLT OF SAID SURVEY.