


217 East 1st, Suite 9 Hutchinson, KS 67501

Survey for: Glen Clausen

DESCRIPTION: Survey of a portion of the Northeast quarter of Section 31, Township 19 South, Range 3 West of the 6th Principal Meridian

in McPherson County, Kansas as described on the attached sheet.

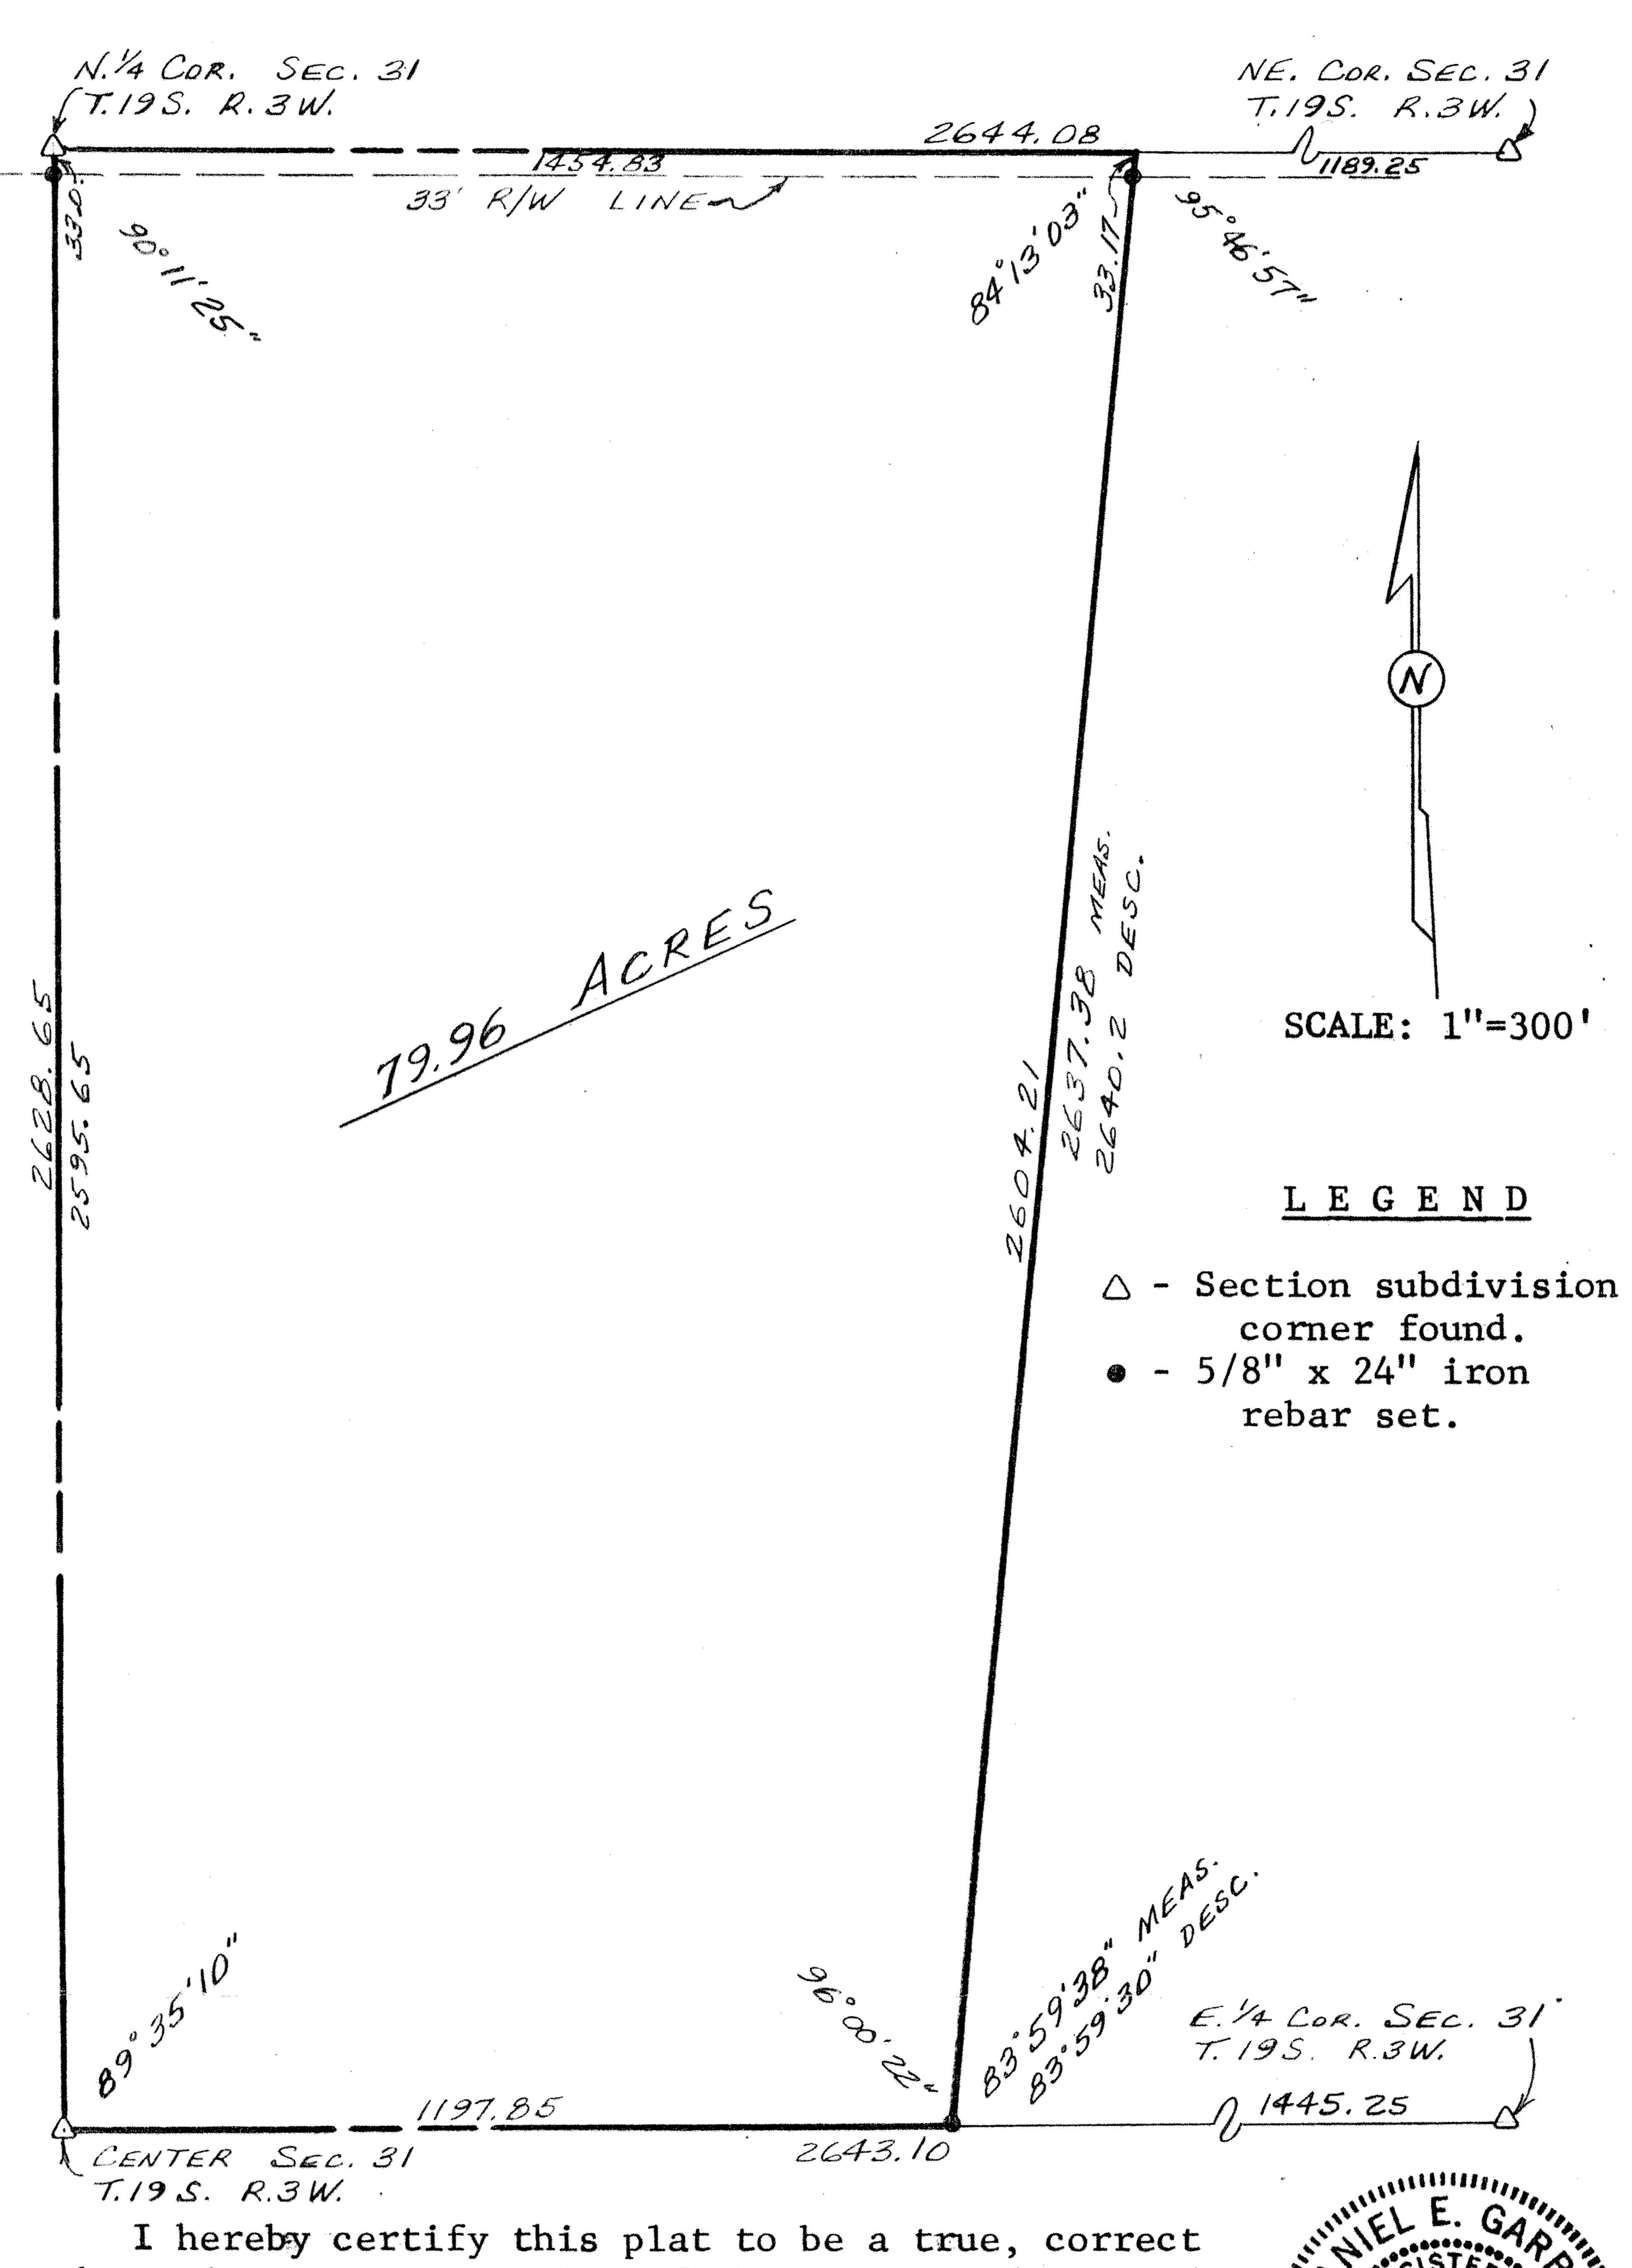

I hereby certify this plat to be a true, correct and complete representation of the property described above and on the attached sheet, as surveyed by me, this 3rd day of May, 1984.

Proj. #G84-114

Daniel E. Garber RLS #683

LS-683

DESCRIPTION

The Northeast quarter of Section 31, Township 19 South, Range 3 West of the 6th Principal Meridian in McPherson County, Kansas EXCEPT a tract described as follows:

Beginning at the Northeast corner of the Northeast quarter of Section 31, Township 19 South, Range 3 West of the 6th Principal Meridian; thence South along the East line of said NE½ to the Southeast corner of said NE½; thence West on the South line of said NE½ 1445.25 ft.; thence North on an interior angle of 83°59'30" a distance of 2637.38 ft. (previously described as 2640.2 ft.) to the North line of said NE½; thence East along the North line of said NE½; thence East along the North line of said NE½

Dated: May 3, 1984

Daniel E. Garber RIS #683