


Sec 32

11th September, 1952

NORTH

Com. Cor Section
29, 30, 31, & 32
T 19 S, R 3 W. 3.20'

Center line US 81 Pavement

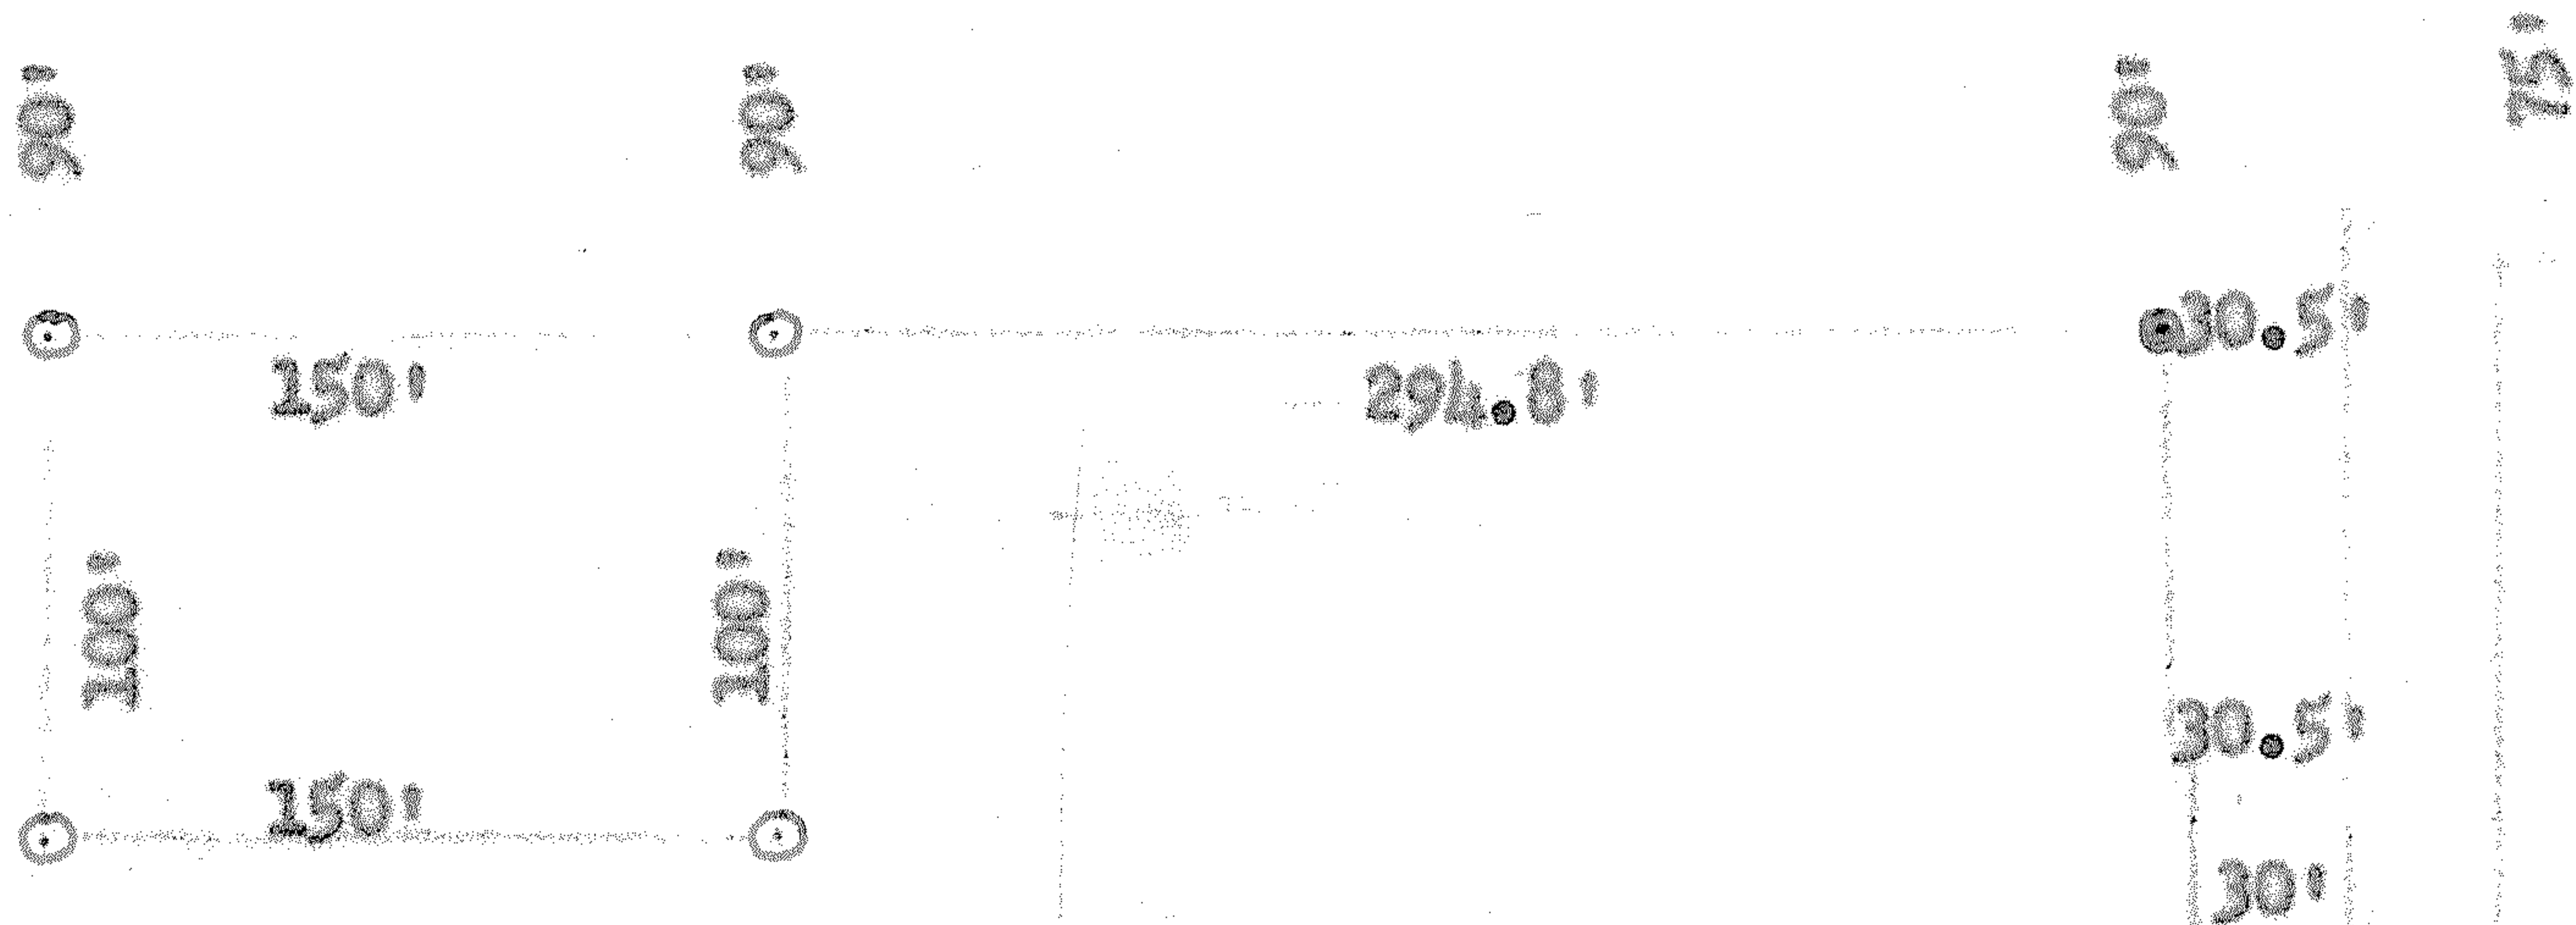

○ Indicates
iron on Survey

● Indicates iron
on previous survey

570 FILLING STA

State of Kansas, County of McPherson ss,

I, Francis D. Wagner, County Engineer of McPherson County Kansas do hereby certify that I did cause to be done on the 11th day of September, 1952 a survey of a tract of land in the Northwest Quarter of the Northwest Quarter (NW 1/4-NW 1/4) of Section 32, Township 19 south, Range 3 West of the 6th P. M. described as follows: Beginning at the Common Corner to Sections 29, 30, 31, 32, Township 19 south, Range 3 West, thence East along section line 3.20 feet to the center line of US 81 pavement, thence south along center line of said pavement 30.5 feet, thence East parallel to Section line between Sections 32 and 29, a distance of 90 feet, thence south 294.8 feet parallel to center line of US 81 pavement to place of beginning; Thence east 100 feet parallel to sectionline between 32 and 29, thence south 150 feet parallel to center line of US 81 pavement, thence west 100 feet parallel to section line between 32 and 29, thence north 150 feet parallel to center line of US 81 pavement to place of beginning.

Francis D. Wagner

FRANCIS D. WAGNER
County Engineer
McPherson County

M.D. McCoy ETAL

MICROFILM