http://www.adultpdf.com

Created by TIFF To PDF trial version, to remove this mark, please register this s


## Garber Surveying Service, P.A.

423 West 1st Ave. • Hutchinson, Kansas 67501 Phone 316 665-7032 • FAX 316 663-7401

Project No. G98-7

SURVEY FOR: NATIONSBANC MORTGAGE

DESCRIPTION: Lot 15 and 16, Block "A", Turkey Creek First Addition, a subdivision in the East Half of Section 33, Township 19 South, Range 3 West of the 6th Principal Meridian, McPherson County, Kansas.

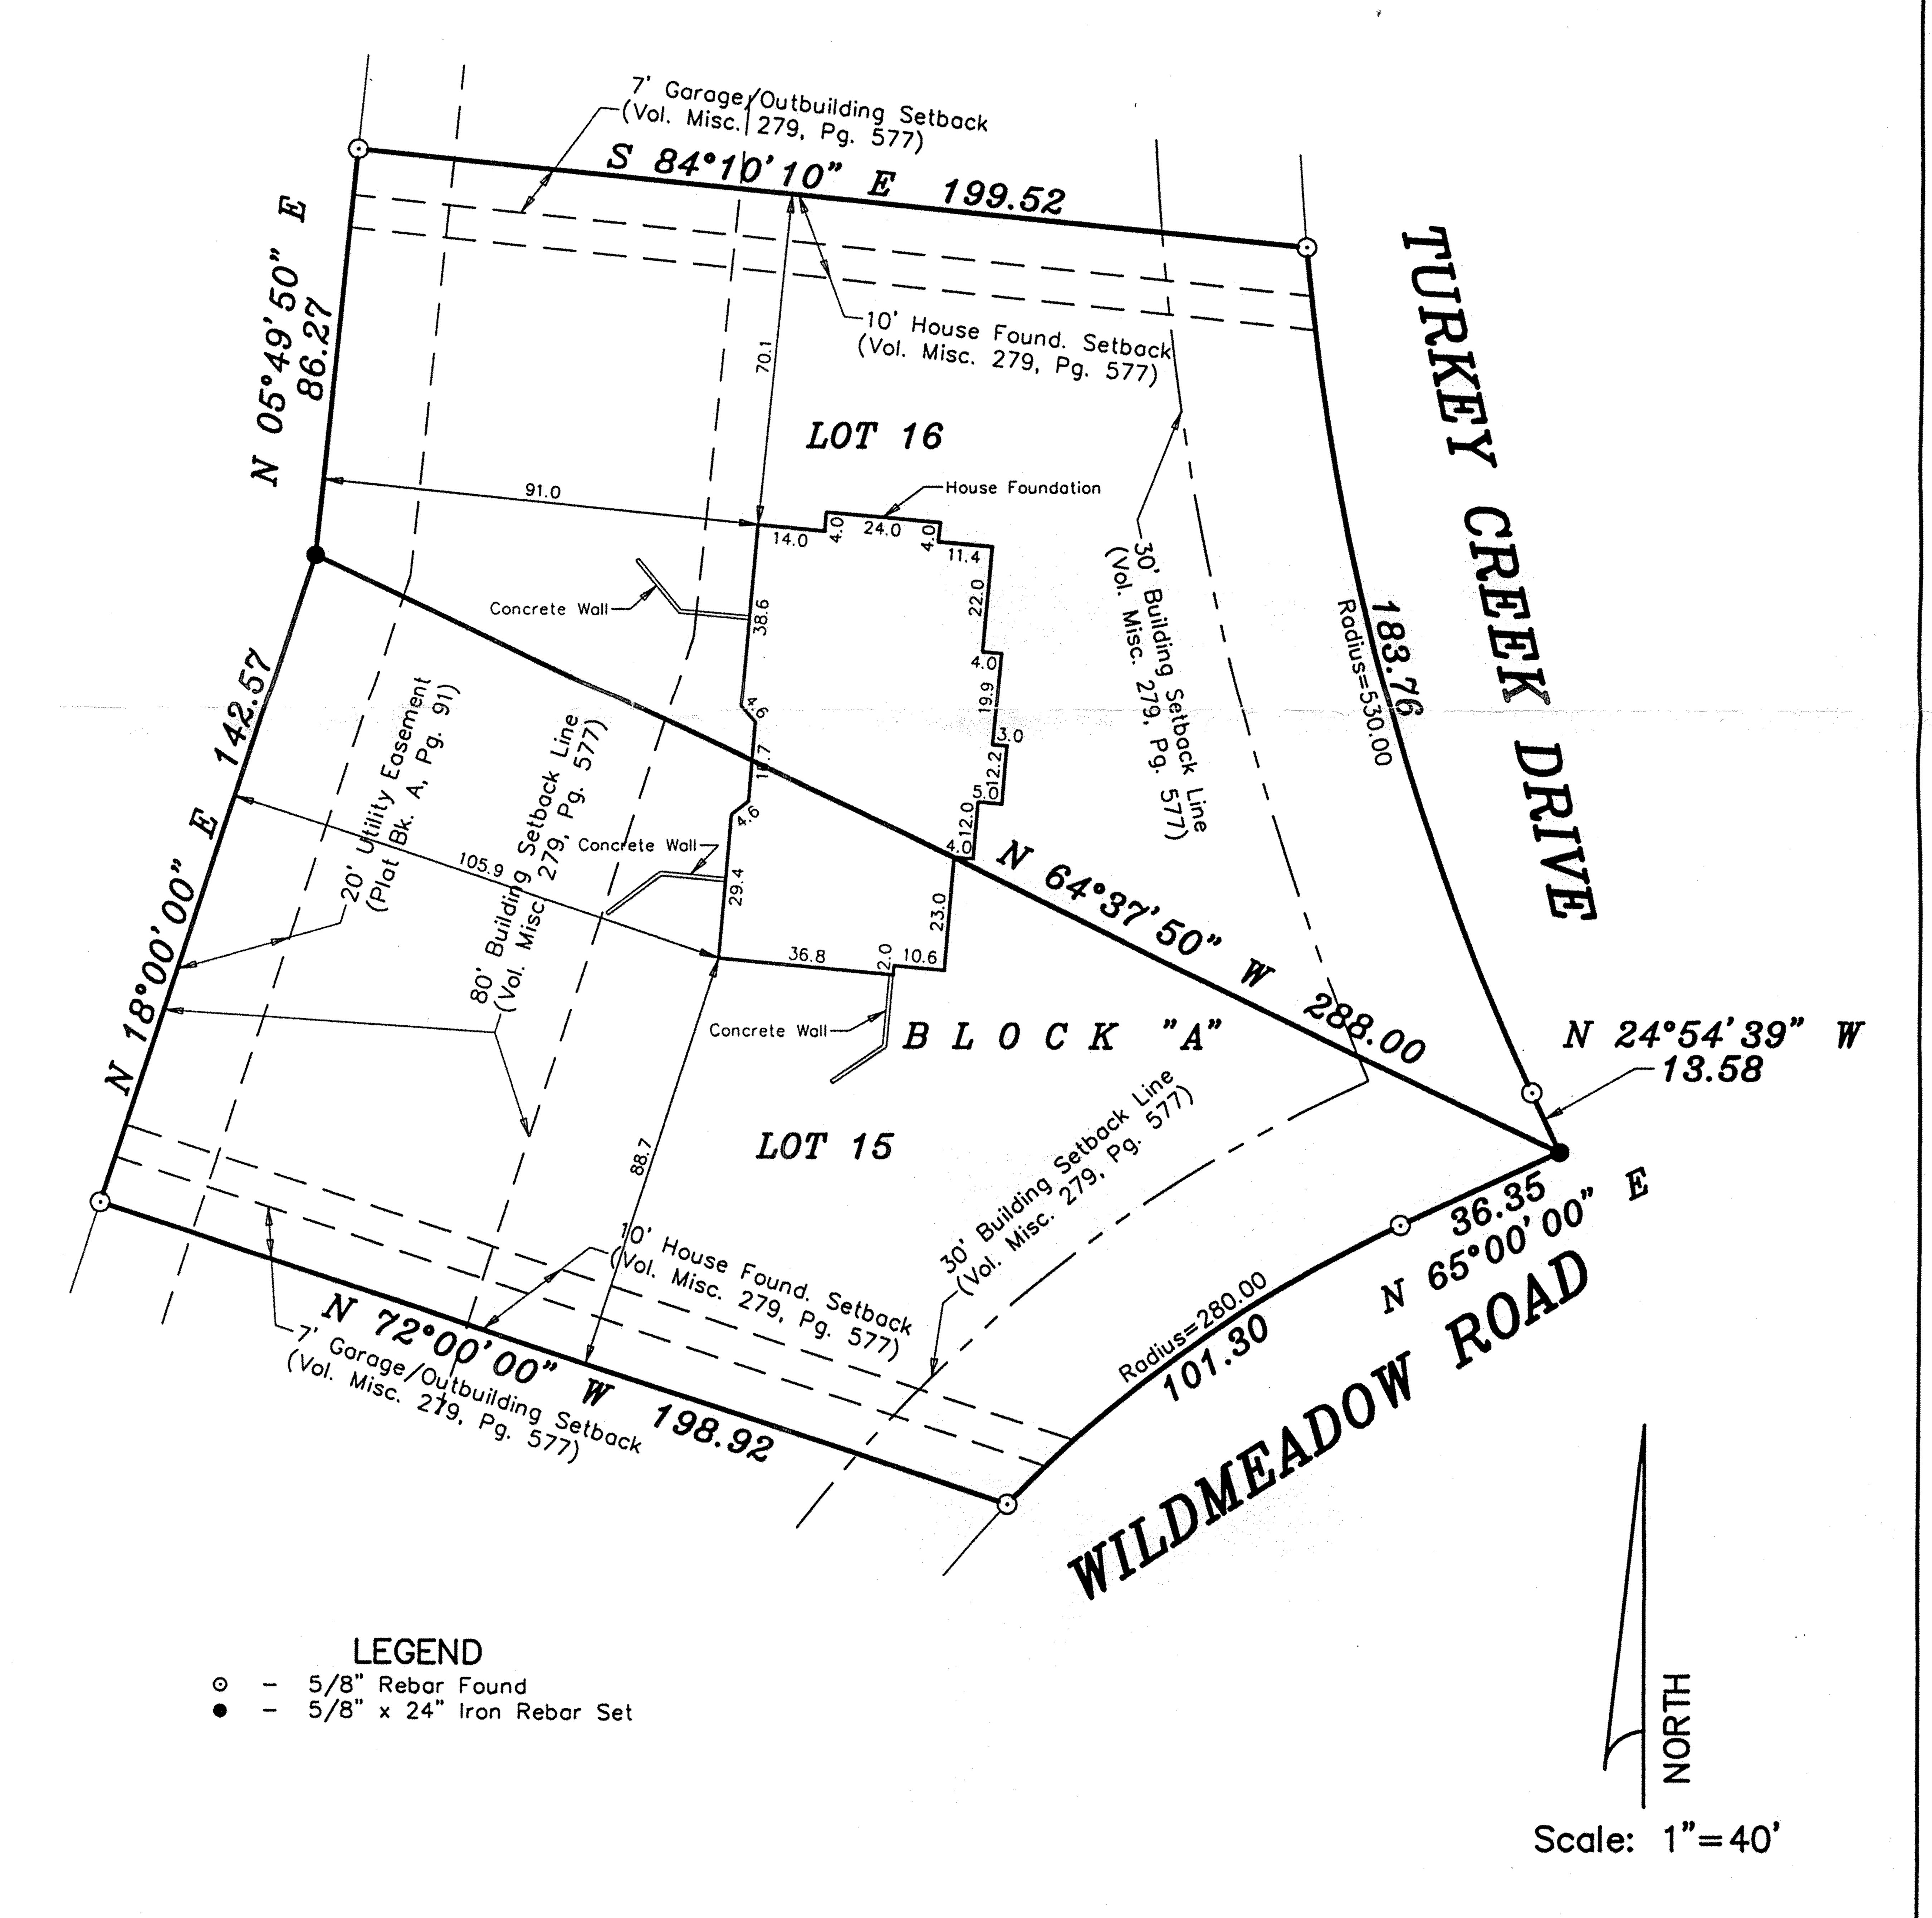

DATE OF FIELD WORK: January 7, 1998

SURVEYOR'S CERTIFICATE:

I hereby certify this plat to be a true, correct and complete representation of the property described above as surveyed under supervision.

Dated: January 14, 1998

Copyright © 1998 Garber Surveying Service, P.A.