


Garber Surveying Service, P.A.

423 West 1st Ave. • Phone 316 665-7032 • FAX 316 663-7401 Hutchinson, Kansas 67501

Project No. G93-1075

SURVEY FOR: CHARLES WILLIAMS

DESCRIPTION: A portion of the Northeast Quarter of Section 36, Township 19 South, Range 3 West of the 6th Principal Meridian, described as follows: Beginning at the Northwest corner of the Northeast Quarter of Section 36, Township 19 South, Range 3 West of the 6th Principal Meridian; thence East along the North line of said Northeast Quarter 267.00 feet; thence with a deflection angle 76°45'00" right-Southerly 443.85 feet; thence with a deflection angle 103°15'00" right-West parallel with the North line of said Northeast Quarter 367.43 feet to the West line of said Northeast Quarter; thence with a deflection angle 89°49'40" right-North along the West line of said Northeast Quarter 432.03 feet to the point of beginning containing 3.146 Acres in McPherson County, Kansas, subject to a road right-of-way easement across the North 33.00 feet thereof and any other easements of record.

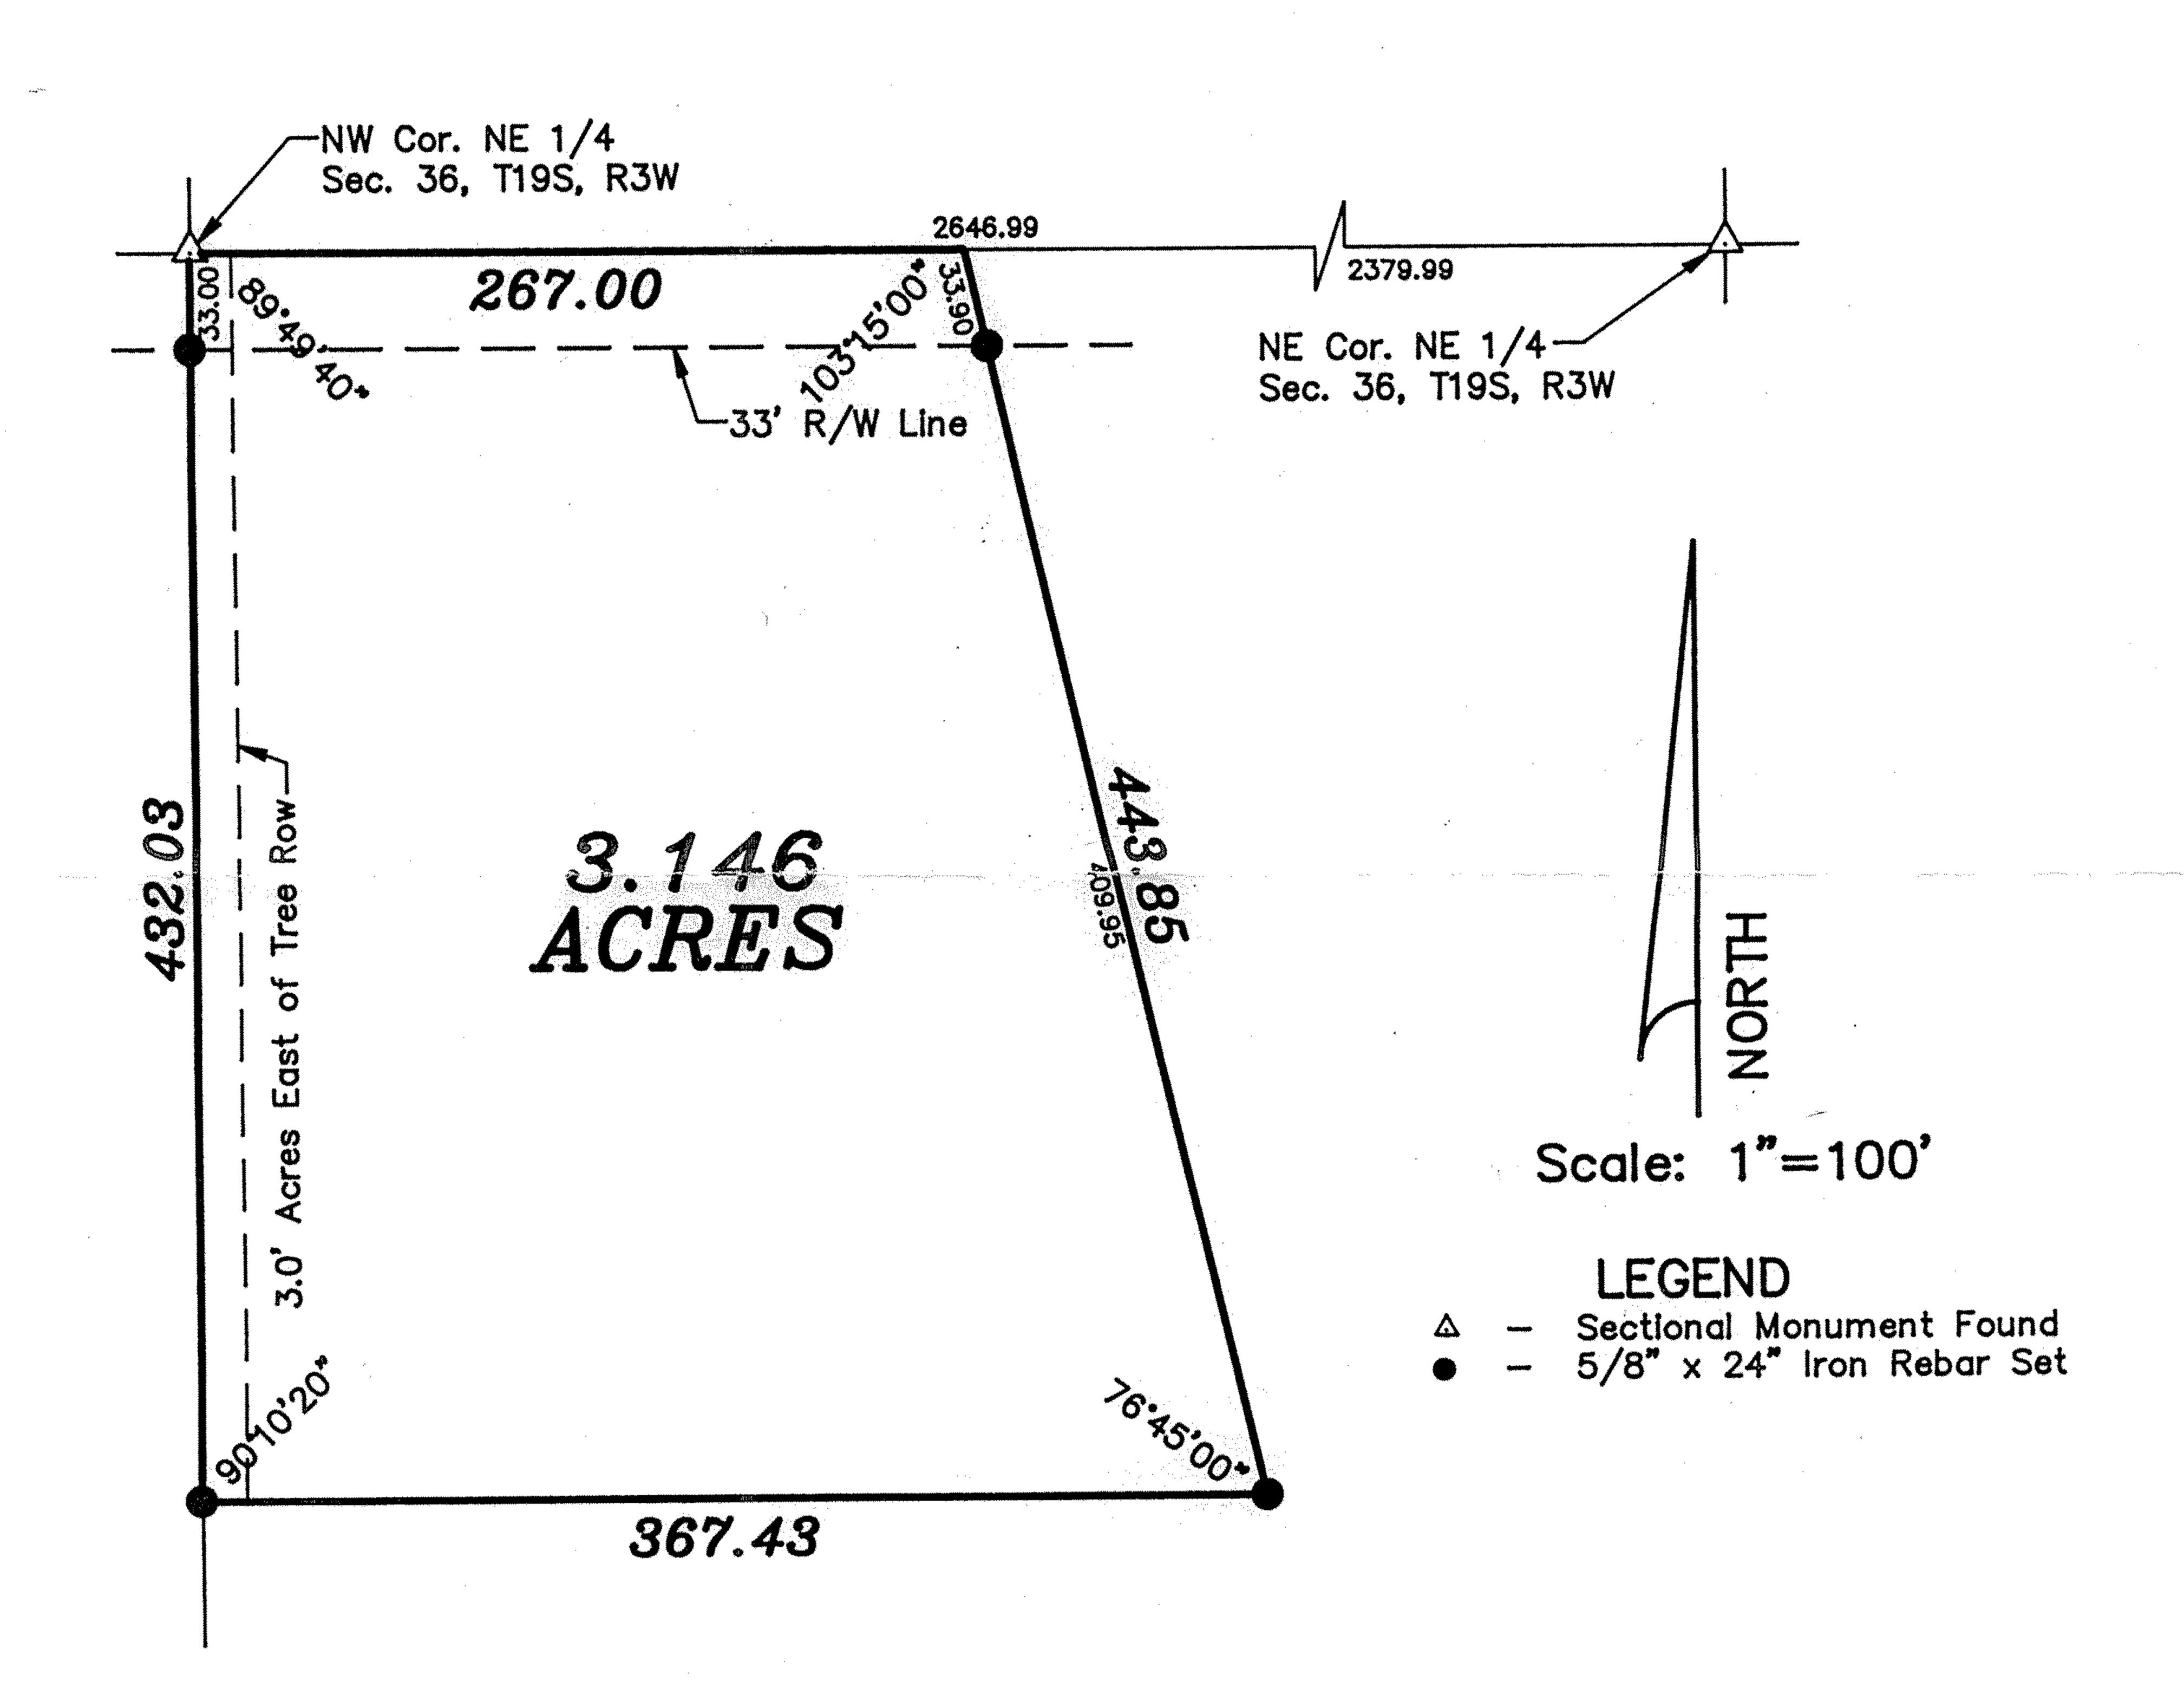

SURVEYOR'S CERTIFICATE:

Hutch-Line Form MIC 790-2

I hereby certify this plat to be a true, correct and complete representation of the property described

above as surveyed under my supervision. Dated: November 18, 1993

Daniel E. Garber