
A SURVEY OF ATRACT OF LAND IN THE NW1/4, SECTION 9, T195, R3W MCPHERSON COUNTY, KANSAS

NW GORNER NW1/4, SEG. 9

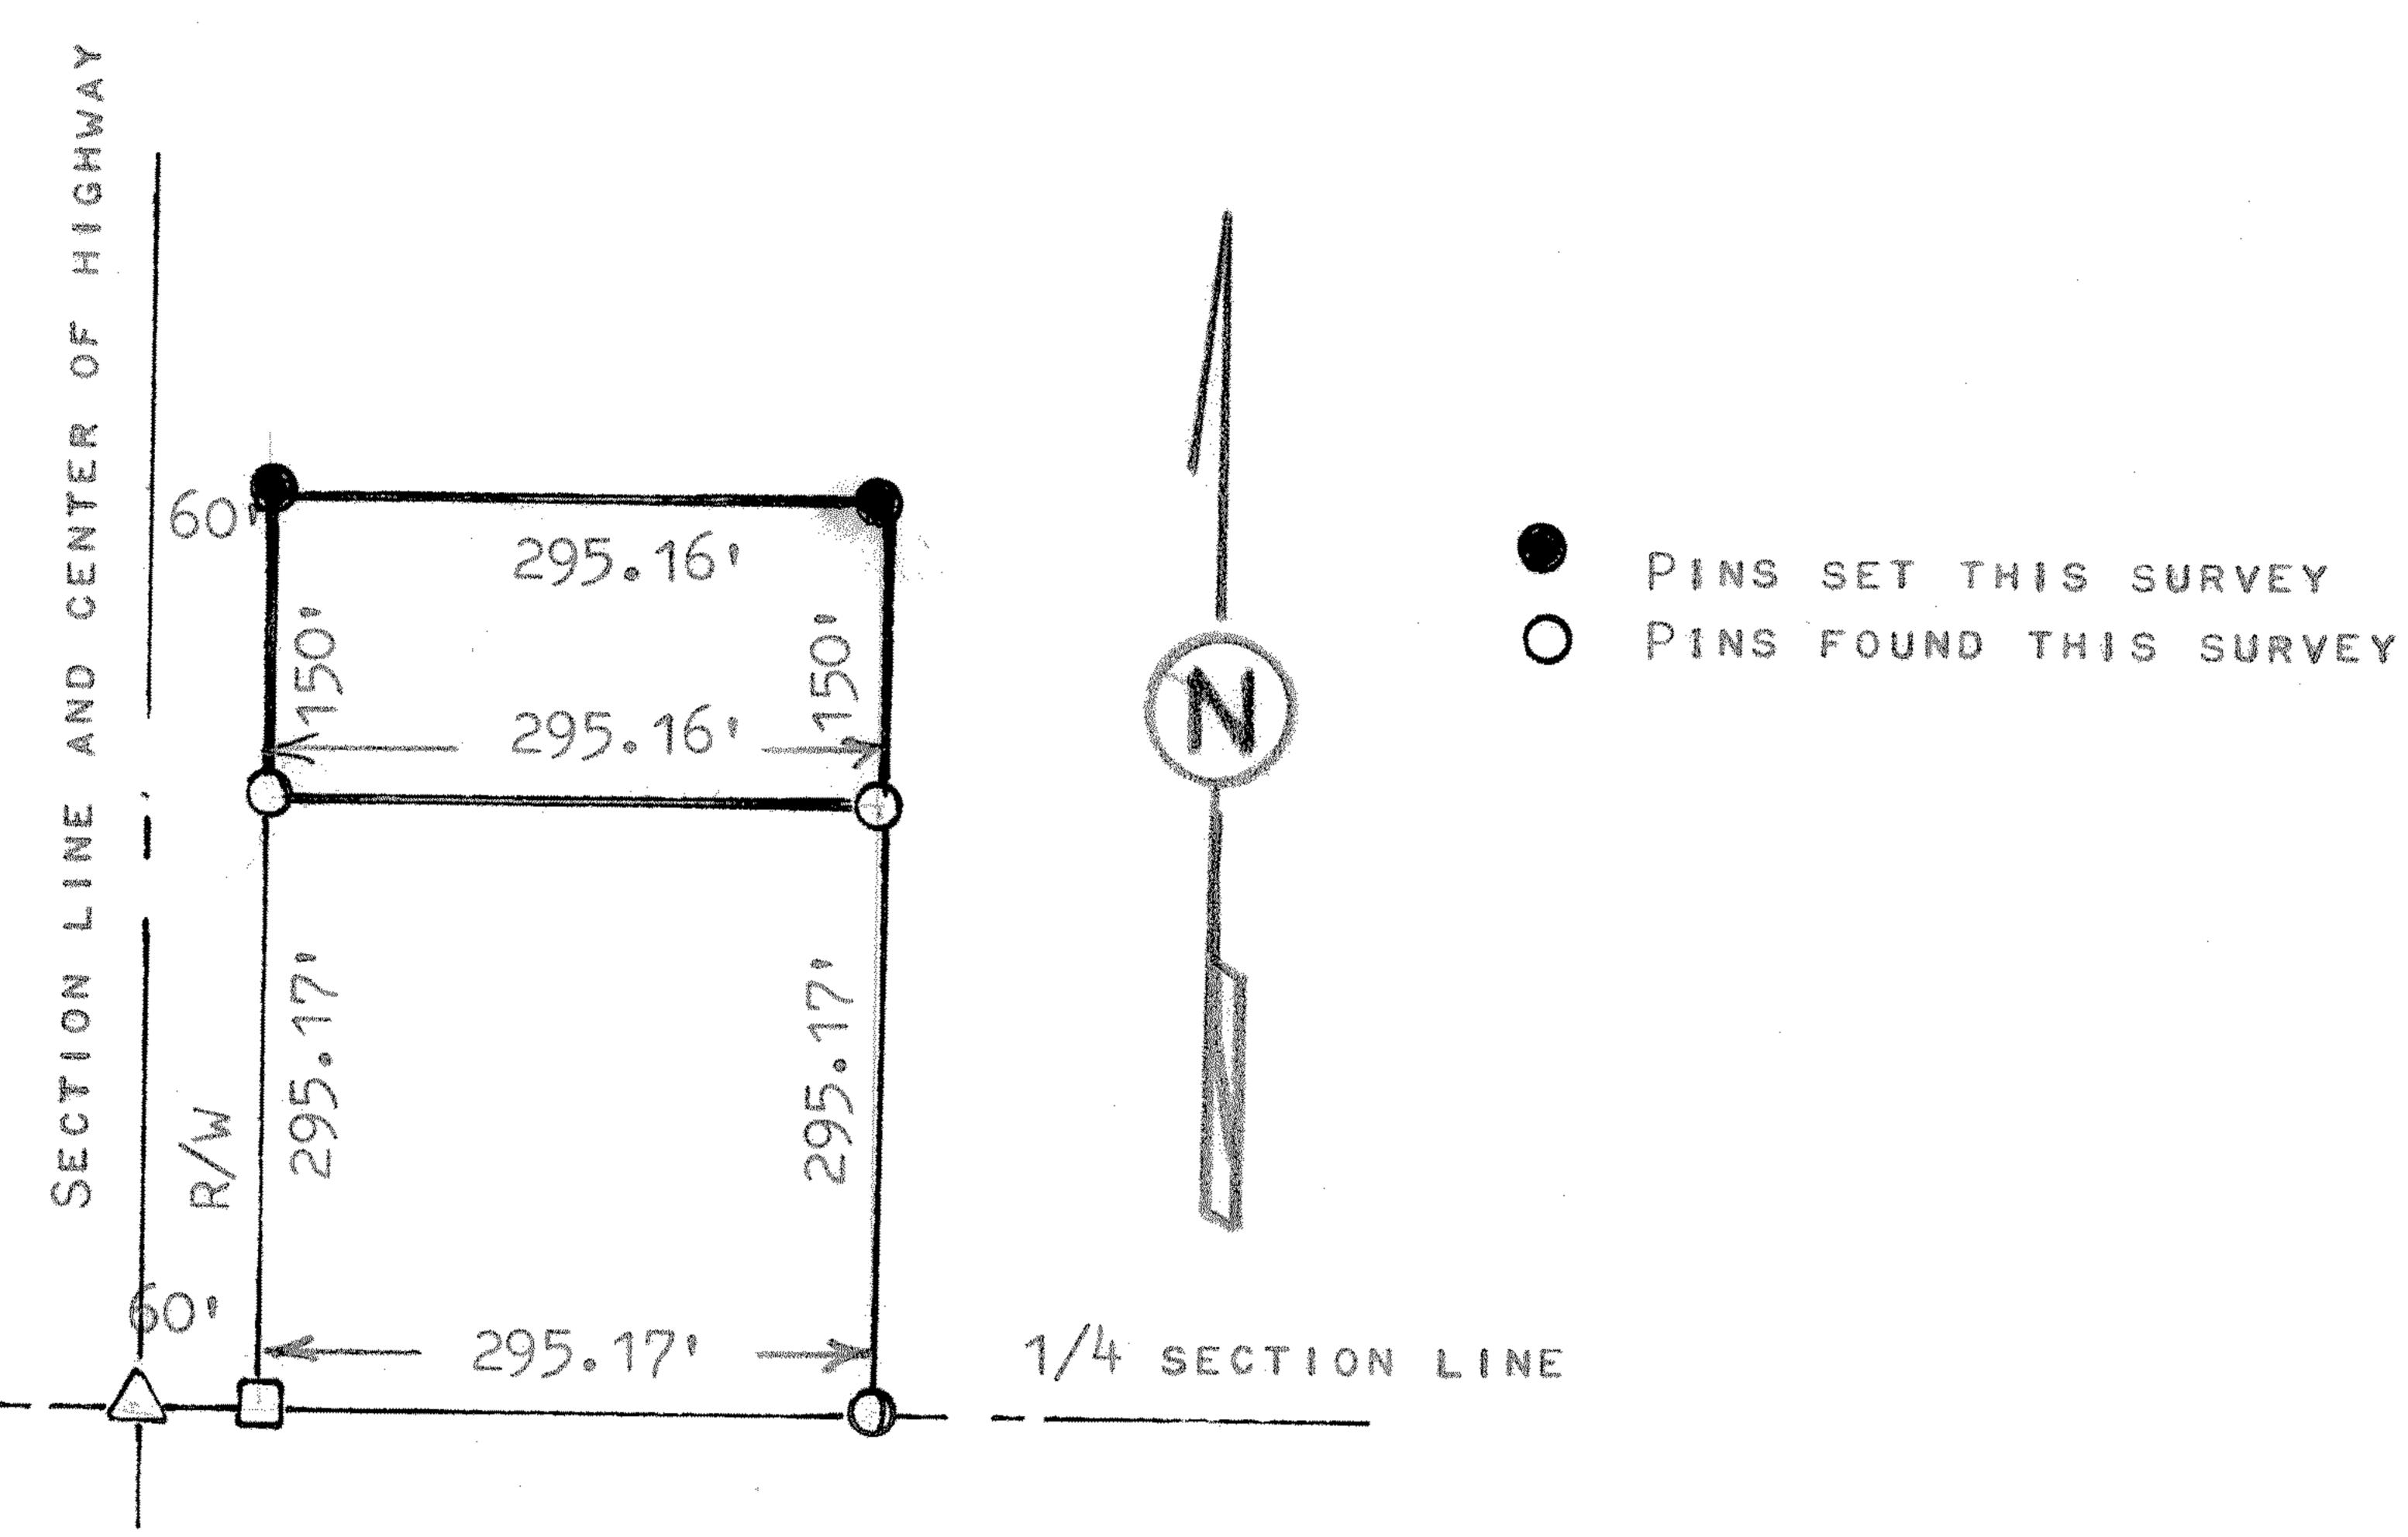

SW GORNER NW1/4, SECTION 9,

STATE OF KANSAS

COUNTY OF MCPHERSON) SS

MELVIN FERGUSON, PROFESSIONAL ENGINEER OF THE STATE OF KANSAS DO HEREBY CERTIFY THAT UNDER MY SUPERVISION A SURVEY WAS MADE OF A TRACT OF LAND IN THE NW1/4, SECTION 9, T19S, R3W OF THE 6TH P.M. AND DESCRIBED AS FOLLOWS; BEGINNING 60 EAST AND 295.17 FEET NORTH OF THE SW CORNER OF THE NW1/4, OF SAID SECTION 9, T19S, R3W; THENCE NORTH ALONG HIGHWAY RIGHT OF WAY 150 FEET, THENCE EAST PARALLEL WITH 1/4 SECTION LINE 295.16 FEET; THENCE SOUTH PARALLEL WITH RIGHT OF WAY 150 FEET; THENCE WEST 295.16 FEET TO PLACE OF BEGINNING, SAID TRACT OF LAND CONTAINS 1.0 ACRES MORE OR LESS, AND THAT THE ABOVE PLAT IS A TRUE EXHABIT OF SAID SURVEY AS FAR AS IT IS KNOWN TO ME.

SURVEY CALLED FOR BY MARY SEADDEN

MCPHERSON, KANSAS

Con movey resource (m)