
7195 - R4W

http://www.adultpdf.com

Created by TIFF To PDF trial version, to remove this mark, please register this software.

MCPHERSON CO., KANSAS

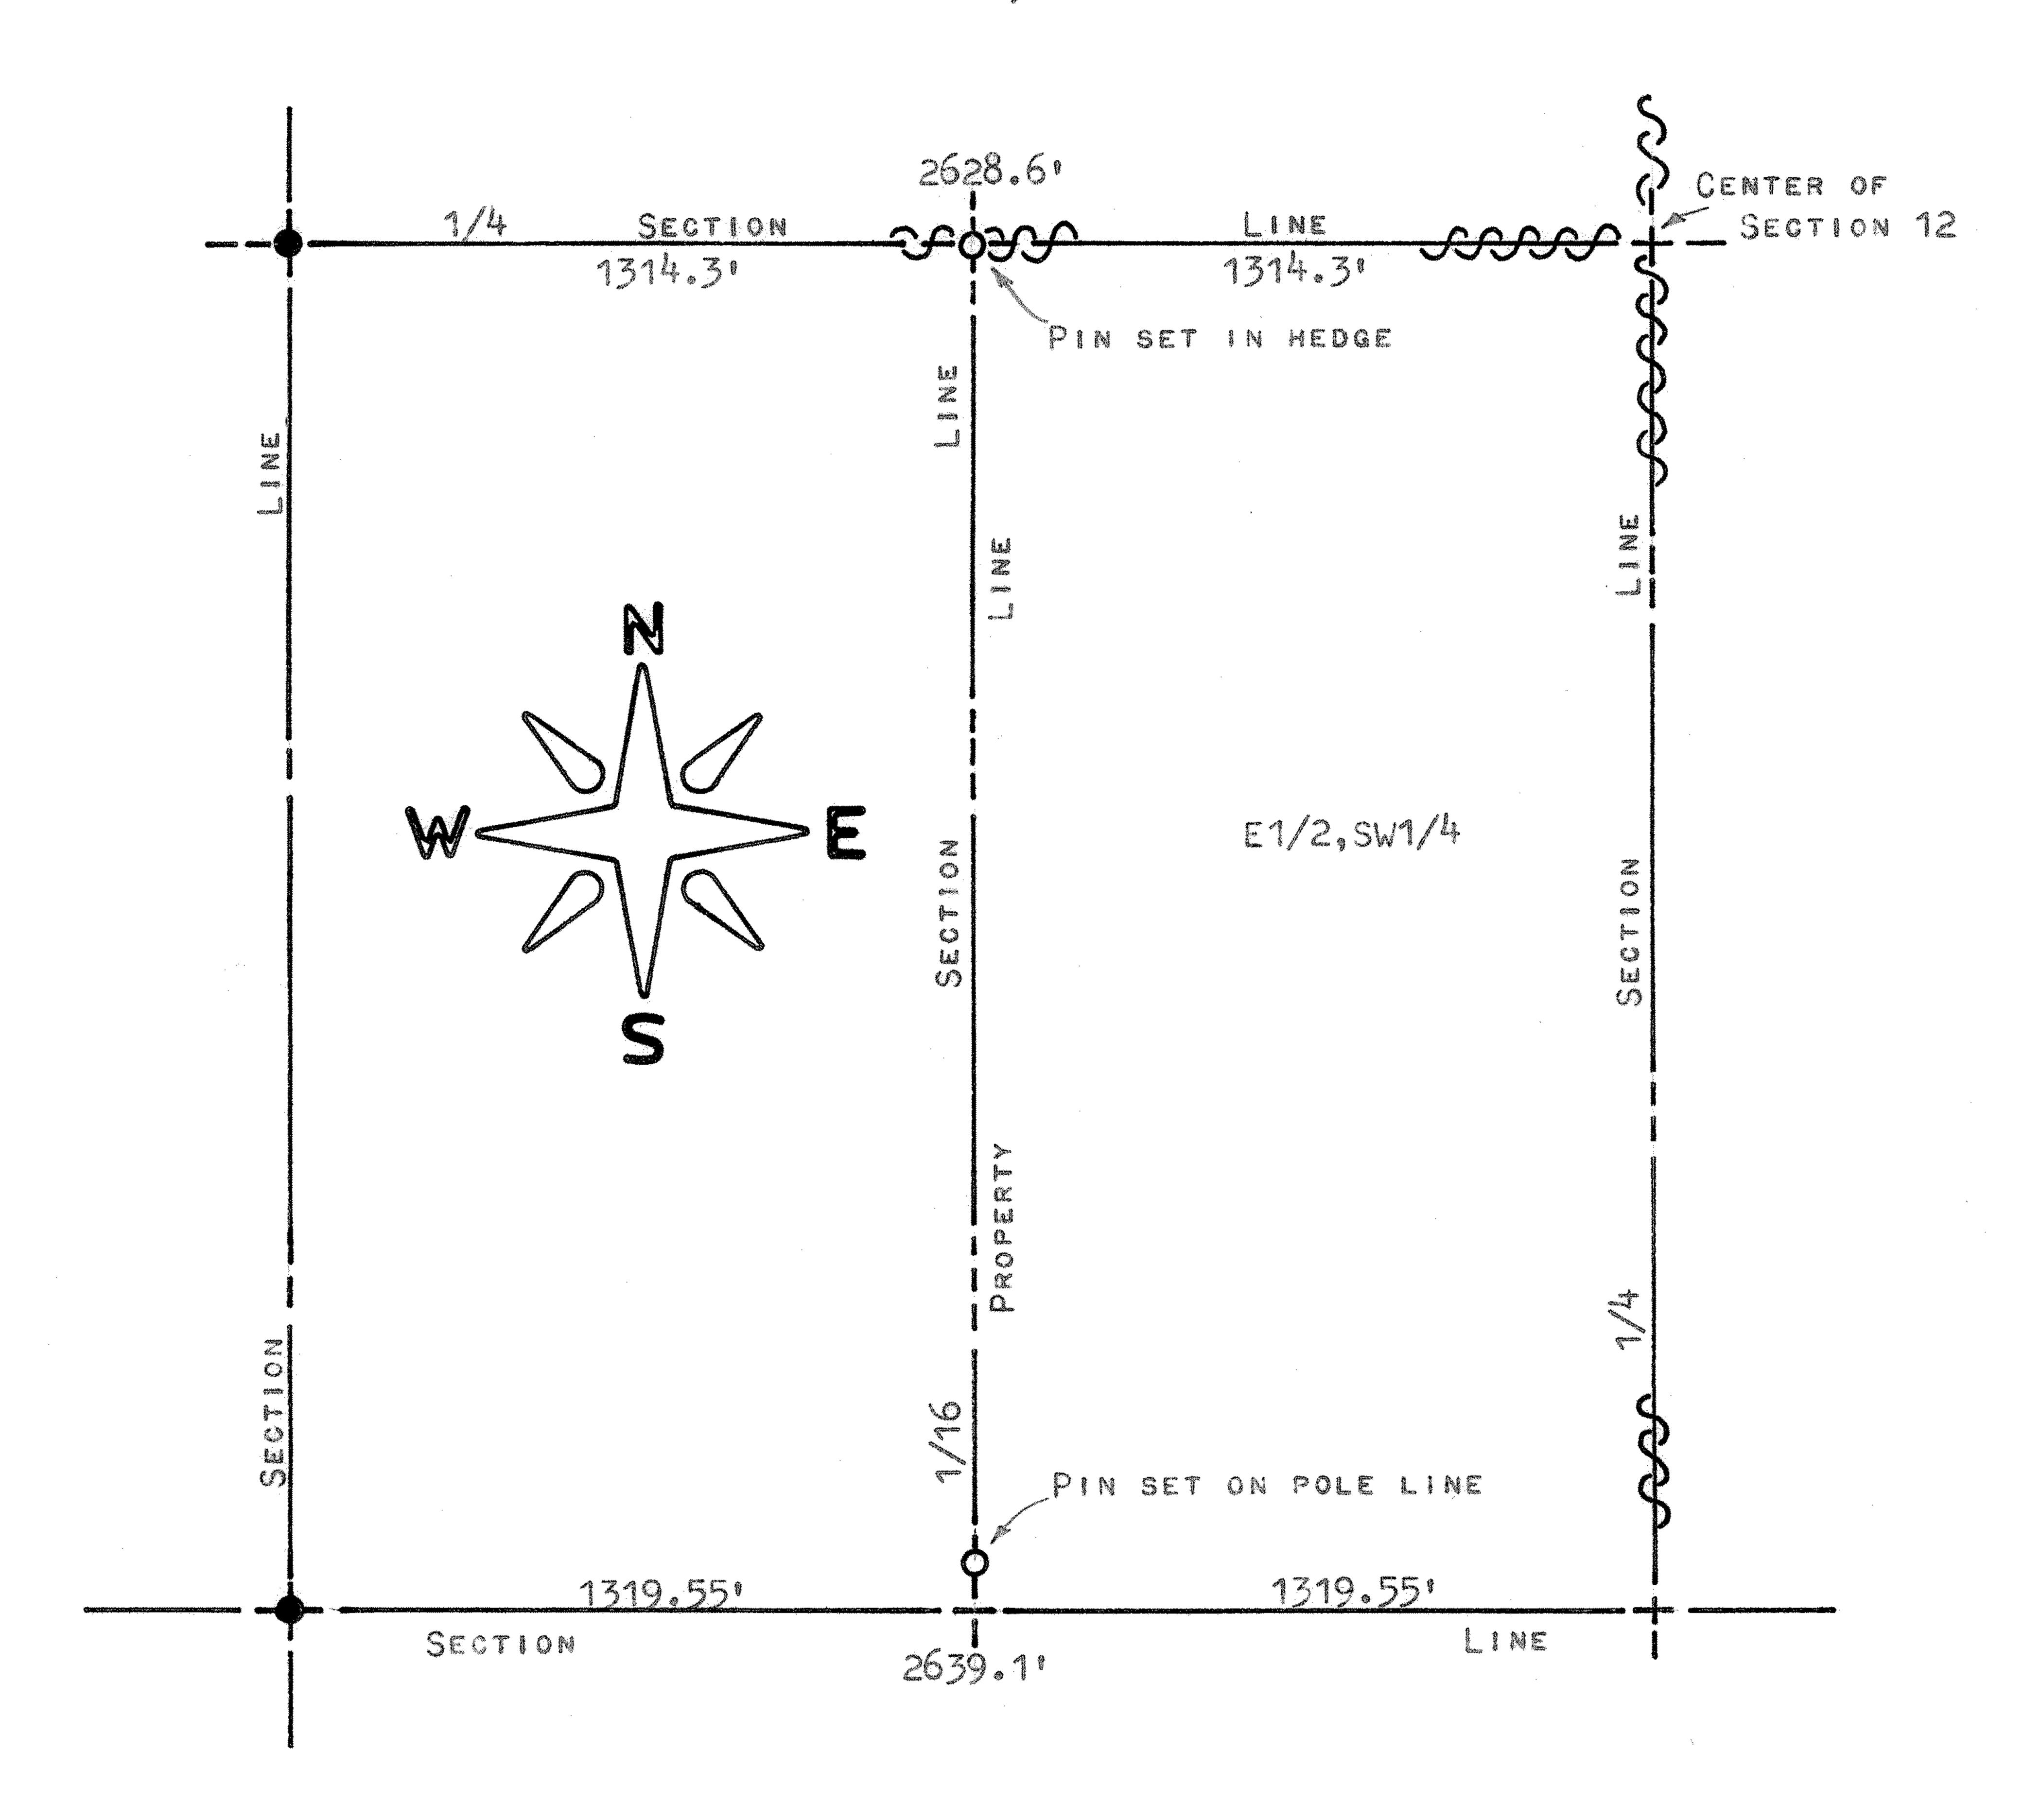

- PINS FOUND THIS SURVEY
- O PINS SET THIS SURVEY

STATE OF KANSAS COUNTY OF MCPHERSON) SS

I, F. R. RANKIN, CO. ENGINEER OF MCPHERSON CO., DO HEREBY CERTIFY THAT UNDER MY SUPERVISION A SURVEY WAS MADE TO DETERMINE THE PROPERTY LINE BETWEEN THE W1/2 & THE E1/2 OF THE SW1/4 OF SECTION 12, T195 =RAW OF THE 6TH P.M. AND THE ABOVE PLAT IS A TRUE EXHIBIT OF SAID SURVEY AS FAR AS IT IS KNOWN TO ME.

SURVEY GALLED FOR BY H. B. GOERING & KENNETH HANSON

SIGNED ON THIS CED DAY OF NOVEMBER, 1973.

F. R. RAMKIN, P.E.

CO. ENGINEER & ADMINISTRATOR

MCPHERSON Co., KANSÁS