
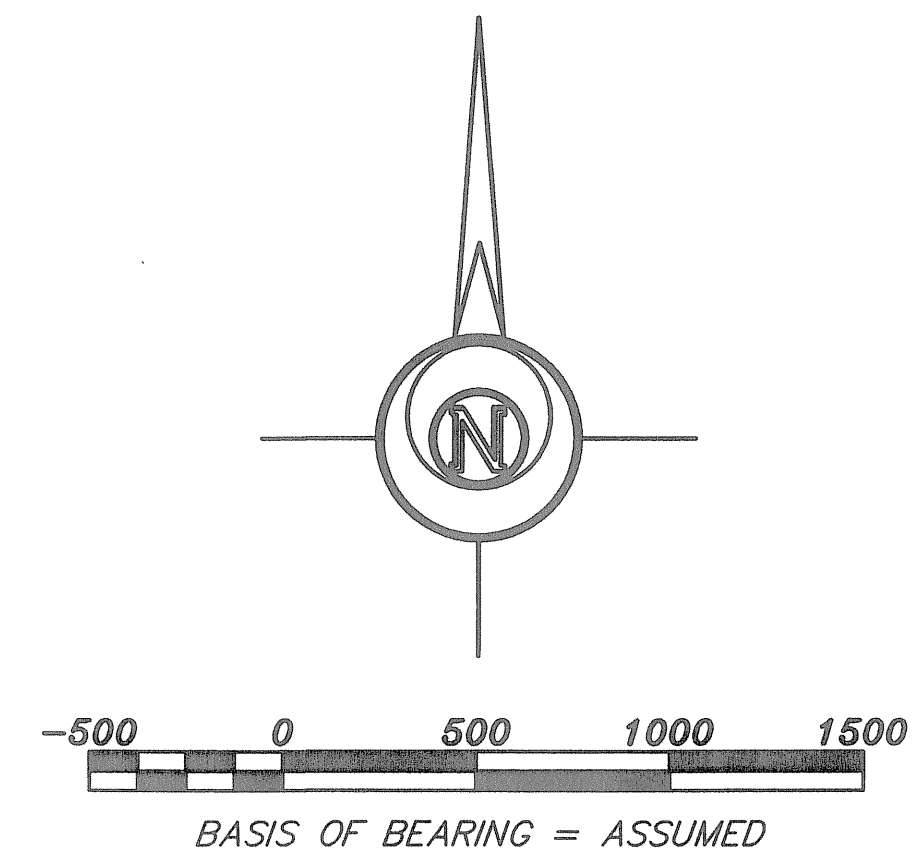


Saved 12/19/2012 3:46:31 PM by JKARAM
Plot Date & Time Wednesday, December 19, 2012 3:46:52 PM Dwg Path U:\DD\GSSFILES\2012\20120684_C3.dwg\20120684 LCS No Datum

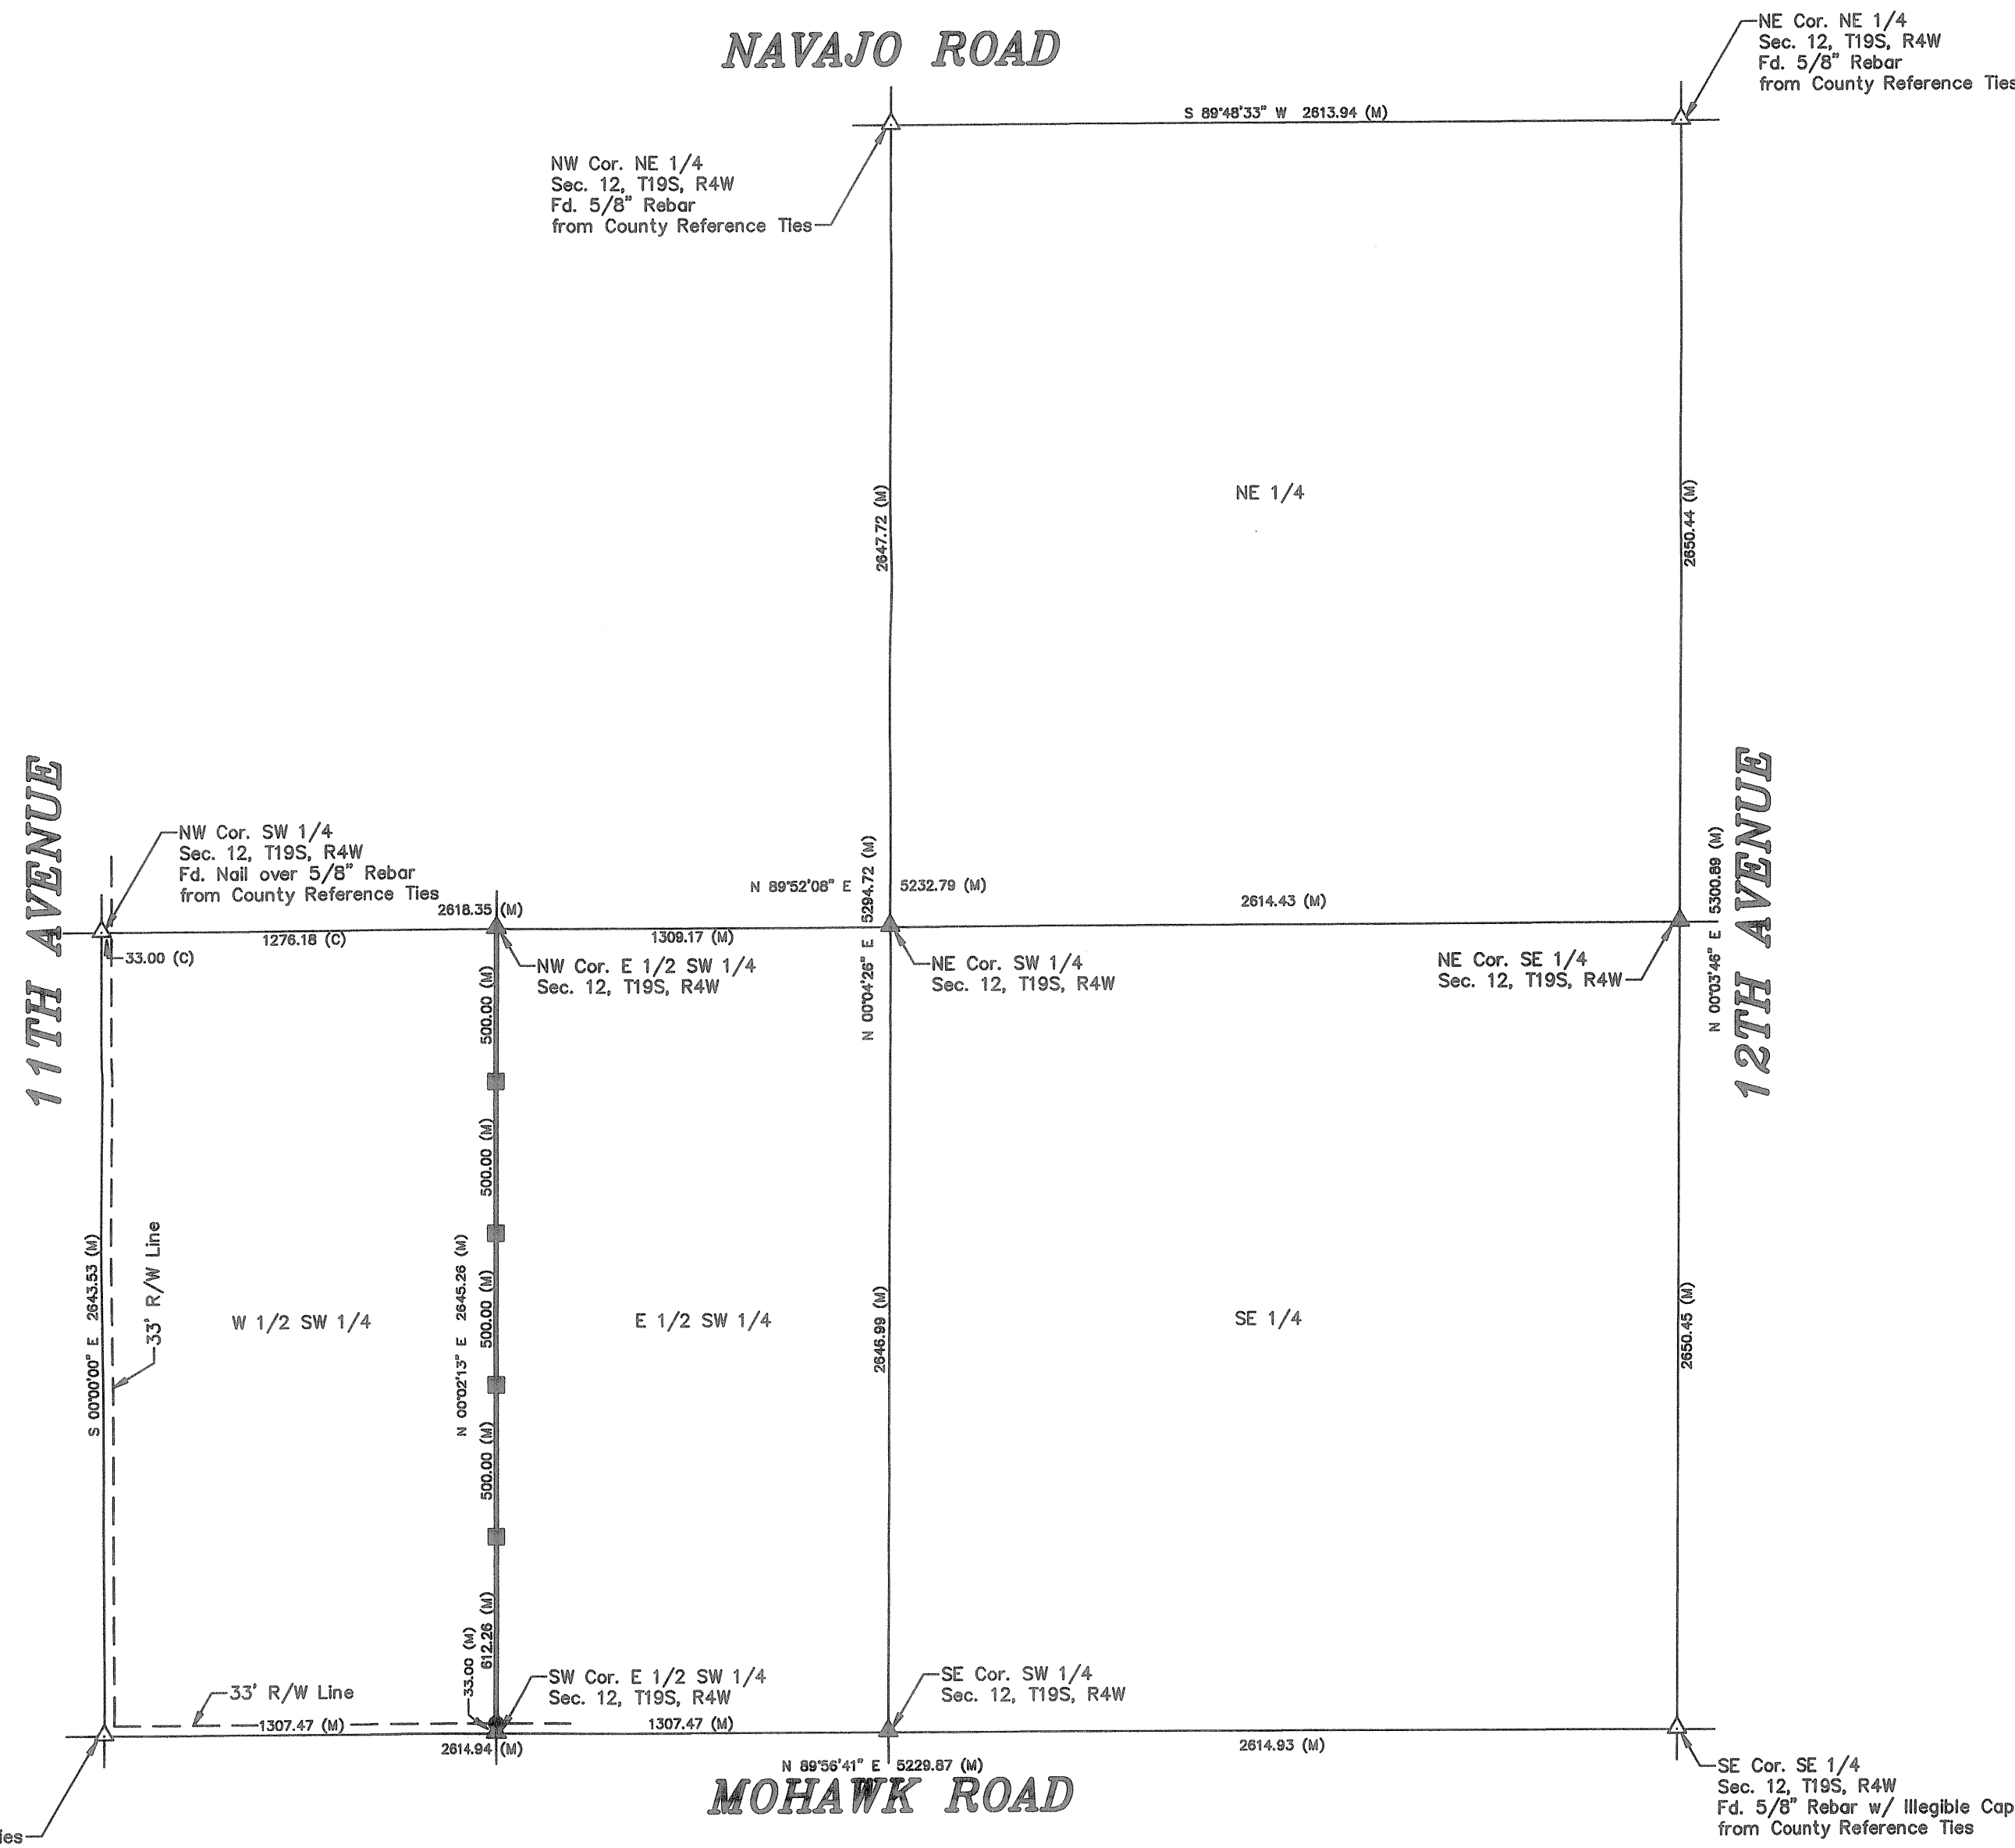

LEGEND

- △ - Sectional Monument Found
- ▲ - Section Monument Set (5/8" x 24" Iron Rebar w/G.S.S. Cap)
- - 5/8" x 24" Iron Rebar Set w/G.S.S. Cap
- - Set Hub & Lath
- (C) - Calculated
- (M) - Measured

DESCRIPTION:

To establish and mark the common division line between the East and West halves of the Southwest Quarter of Section 12, Township 19 South, Range 4 West of the 6th Principal Meridian, McPherson County, Kansas.

SURVEYOR'S CERTIFICATE:

I hereby certify this plat to be a true, correct and complete representation of the property described hereon, as surveyed under my supervision, this 19th day of December, 2012.

Daniel E. Garber
REGISTERED
LAND SURVEYOR
KANSAS
12-19-2012
LS-683

Prepared For: SCHMIDT AUCTIONS		Description: A PORTION OF THE SW 1/4 SECTION 12, T19S, R4W McPHERSON COUNTY, KANSAS	
Prepared By: GSS		Garber Surveying Service, P.A.	
HUTCHINSON (Main Office) 2908 North Plum St. 67502 Ph. 620-665-7032 Fax 620-663-7401 McPHERSON (Branch Office) 115 East Marlin 67460 Ph. 620-241-4441 Fax 620-241-4458 NEWTON (Branch Office) 511 North Poplar St. 67114 Ph. 316-283-5053 Fax 316-283-5073			
Drawn By: JAK	Scale: 1"= 500'	Date of Field Work: December 18, 2012	Job No:
Checked By: DEG	Date: 12/19/2012	Sheet 1 of 1 Sheet(s)	G2012-684