


Delm
moser & associates
consulting engineers

PROJECT NO S-B-1315
BY TLS DATE 11-1-76

500 Main
Newton, Ks. 67114
(316) 283-5298
6 East Second
Lee's Summit, Mo. 64063
(816) 524-0183
800 Oregon
Hiawatha, Ks. 66434
(913) 742-3517

CLIENT MIDWEST UNDERGROUND STORAGE

SURVEY OF THE NORTHWEST QUARTER (NW 1/4)
SECTION 27, T19S, R4W of the 6TH P.M.
McPHERSON COUNTY, KANSAS

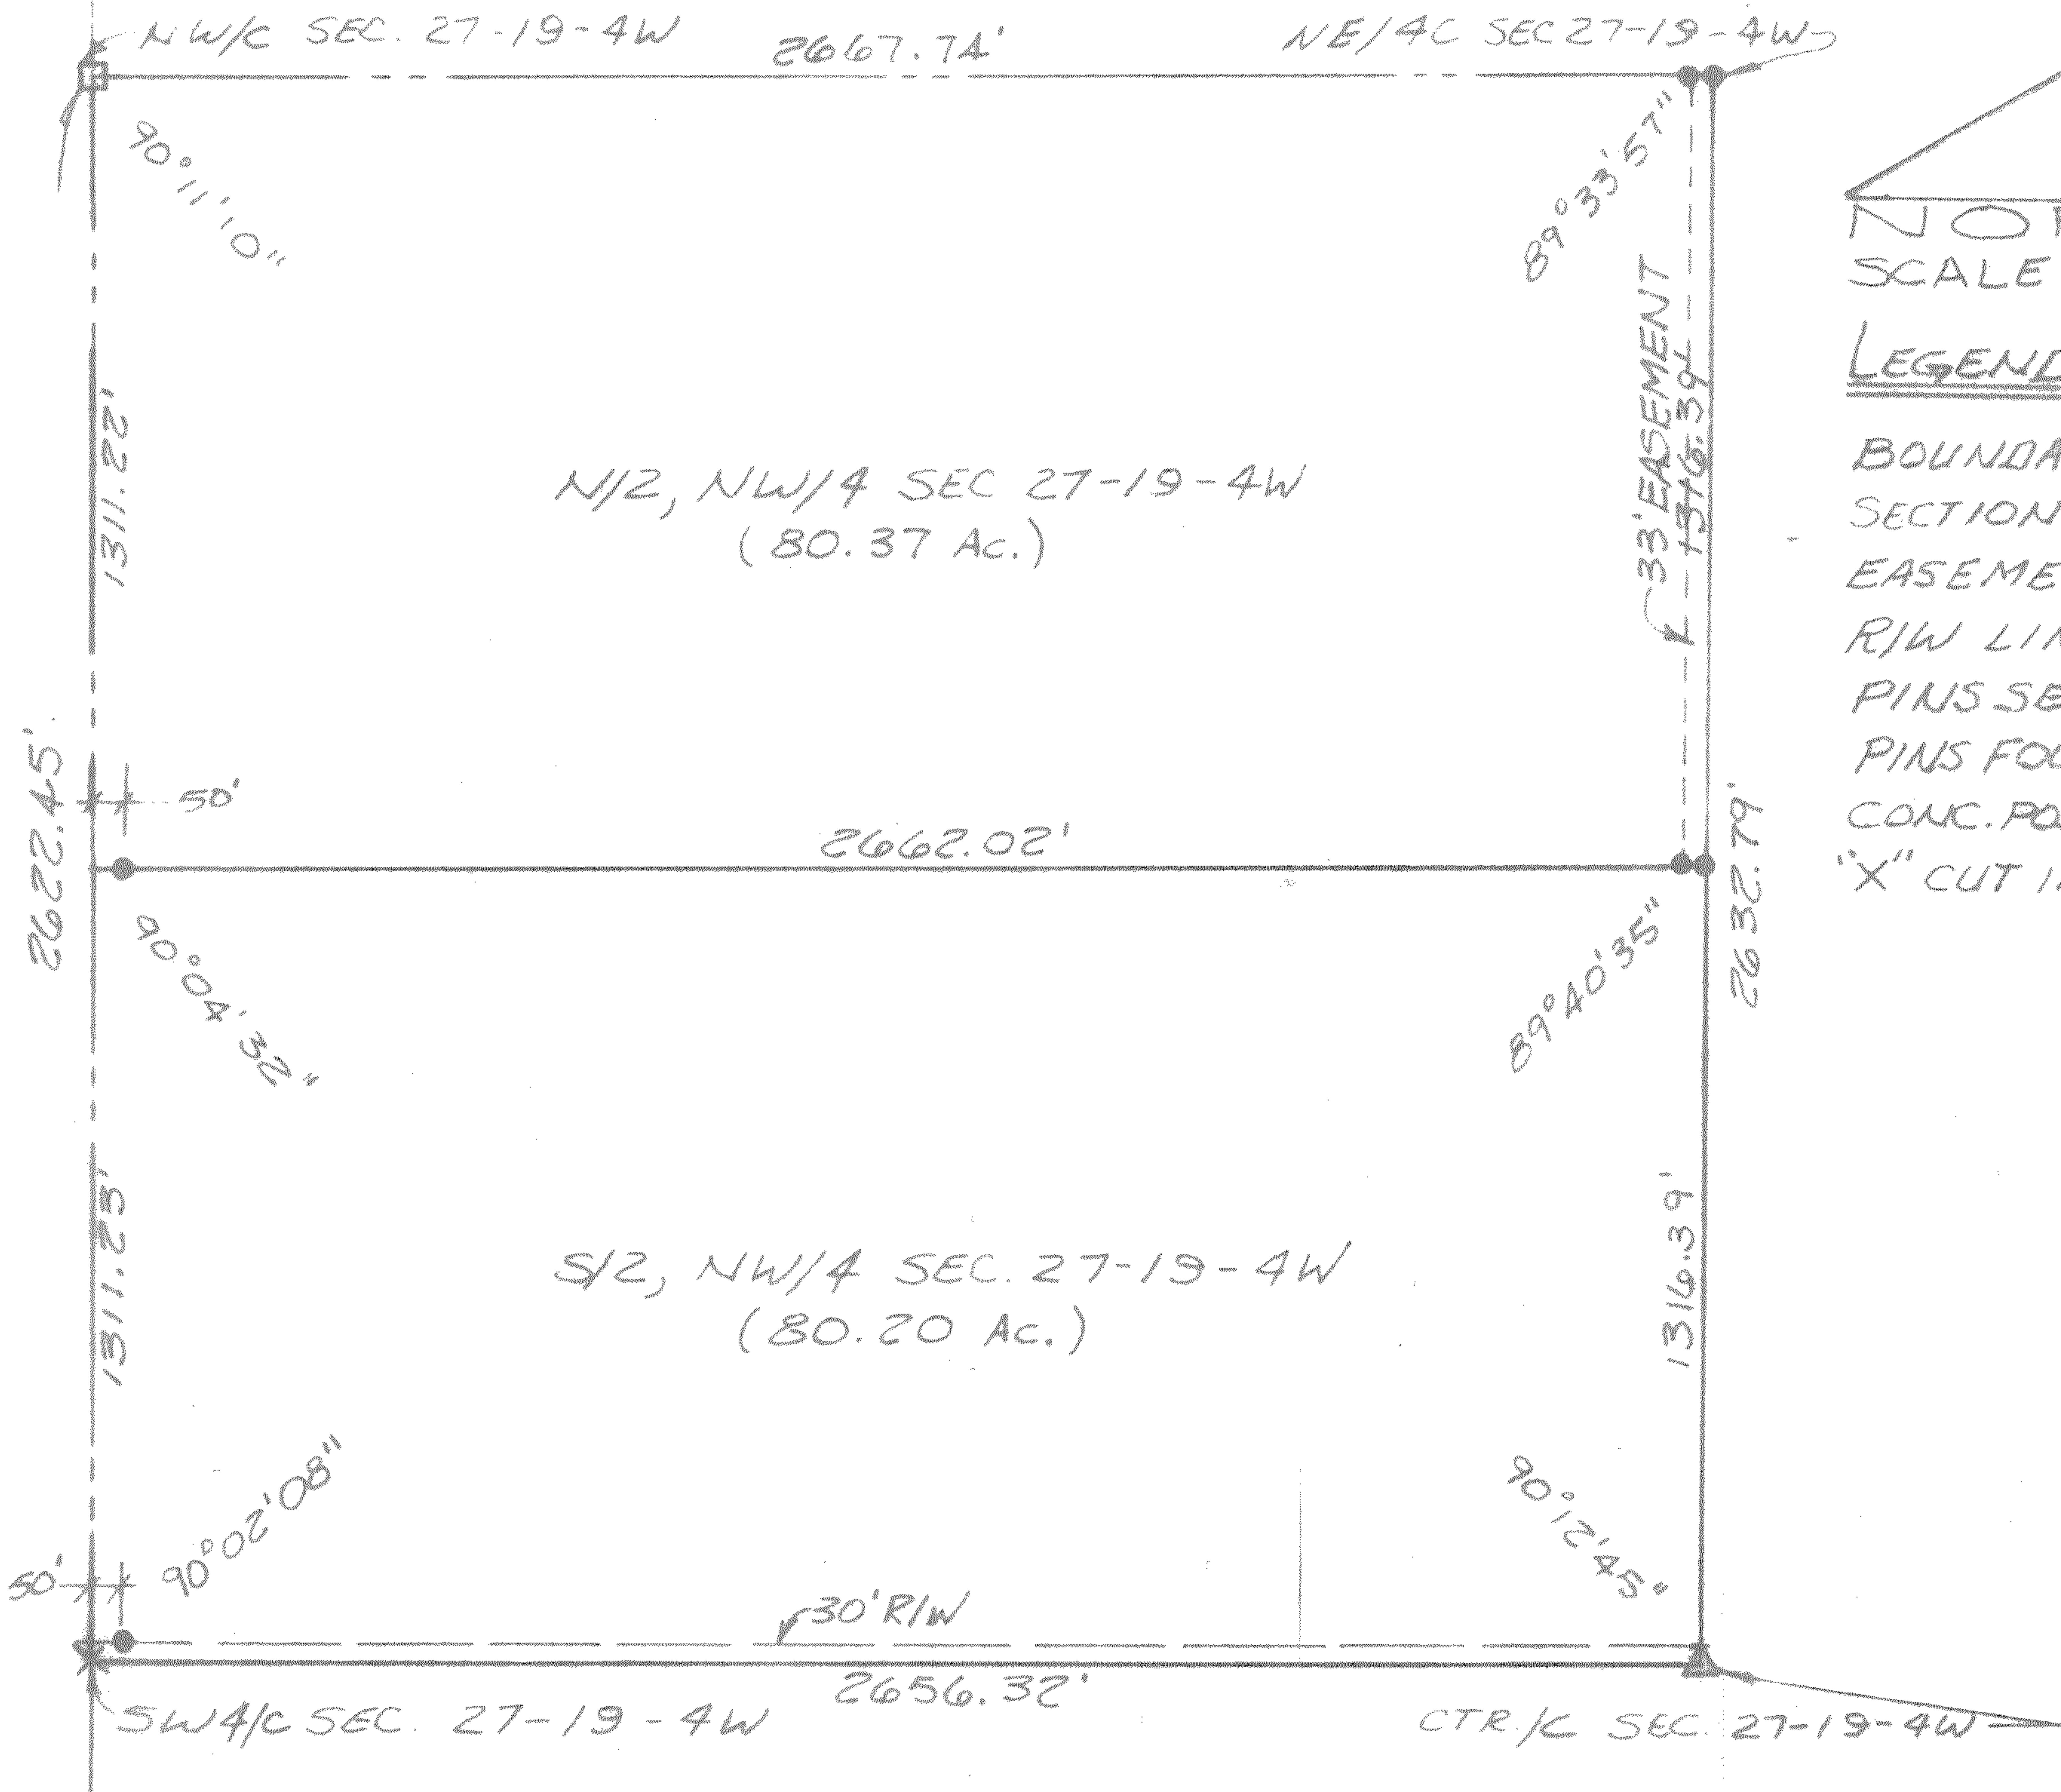


LEGEND

- BOUNDARY LINE ———
- SECTION LINE - - - - -
- EASEMENT LINE - - - - -
- R/W LINE ———
- PINS SET 1/2" ϕ ●
- PINS FOUND 1" sq. ϕ Δ
- CONC. POST 1/2" ϕ □
- "X" CUT IN BRIDGE X

I Hereby Certify that the above survey completed Oct. 30, 1976
was made under my supervision and is correct to the best of
my knowledge.

Lyle D. Carstenson
Lyle D. Carstenson, L.S.

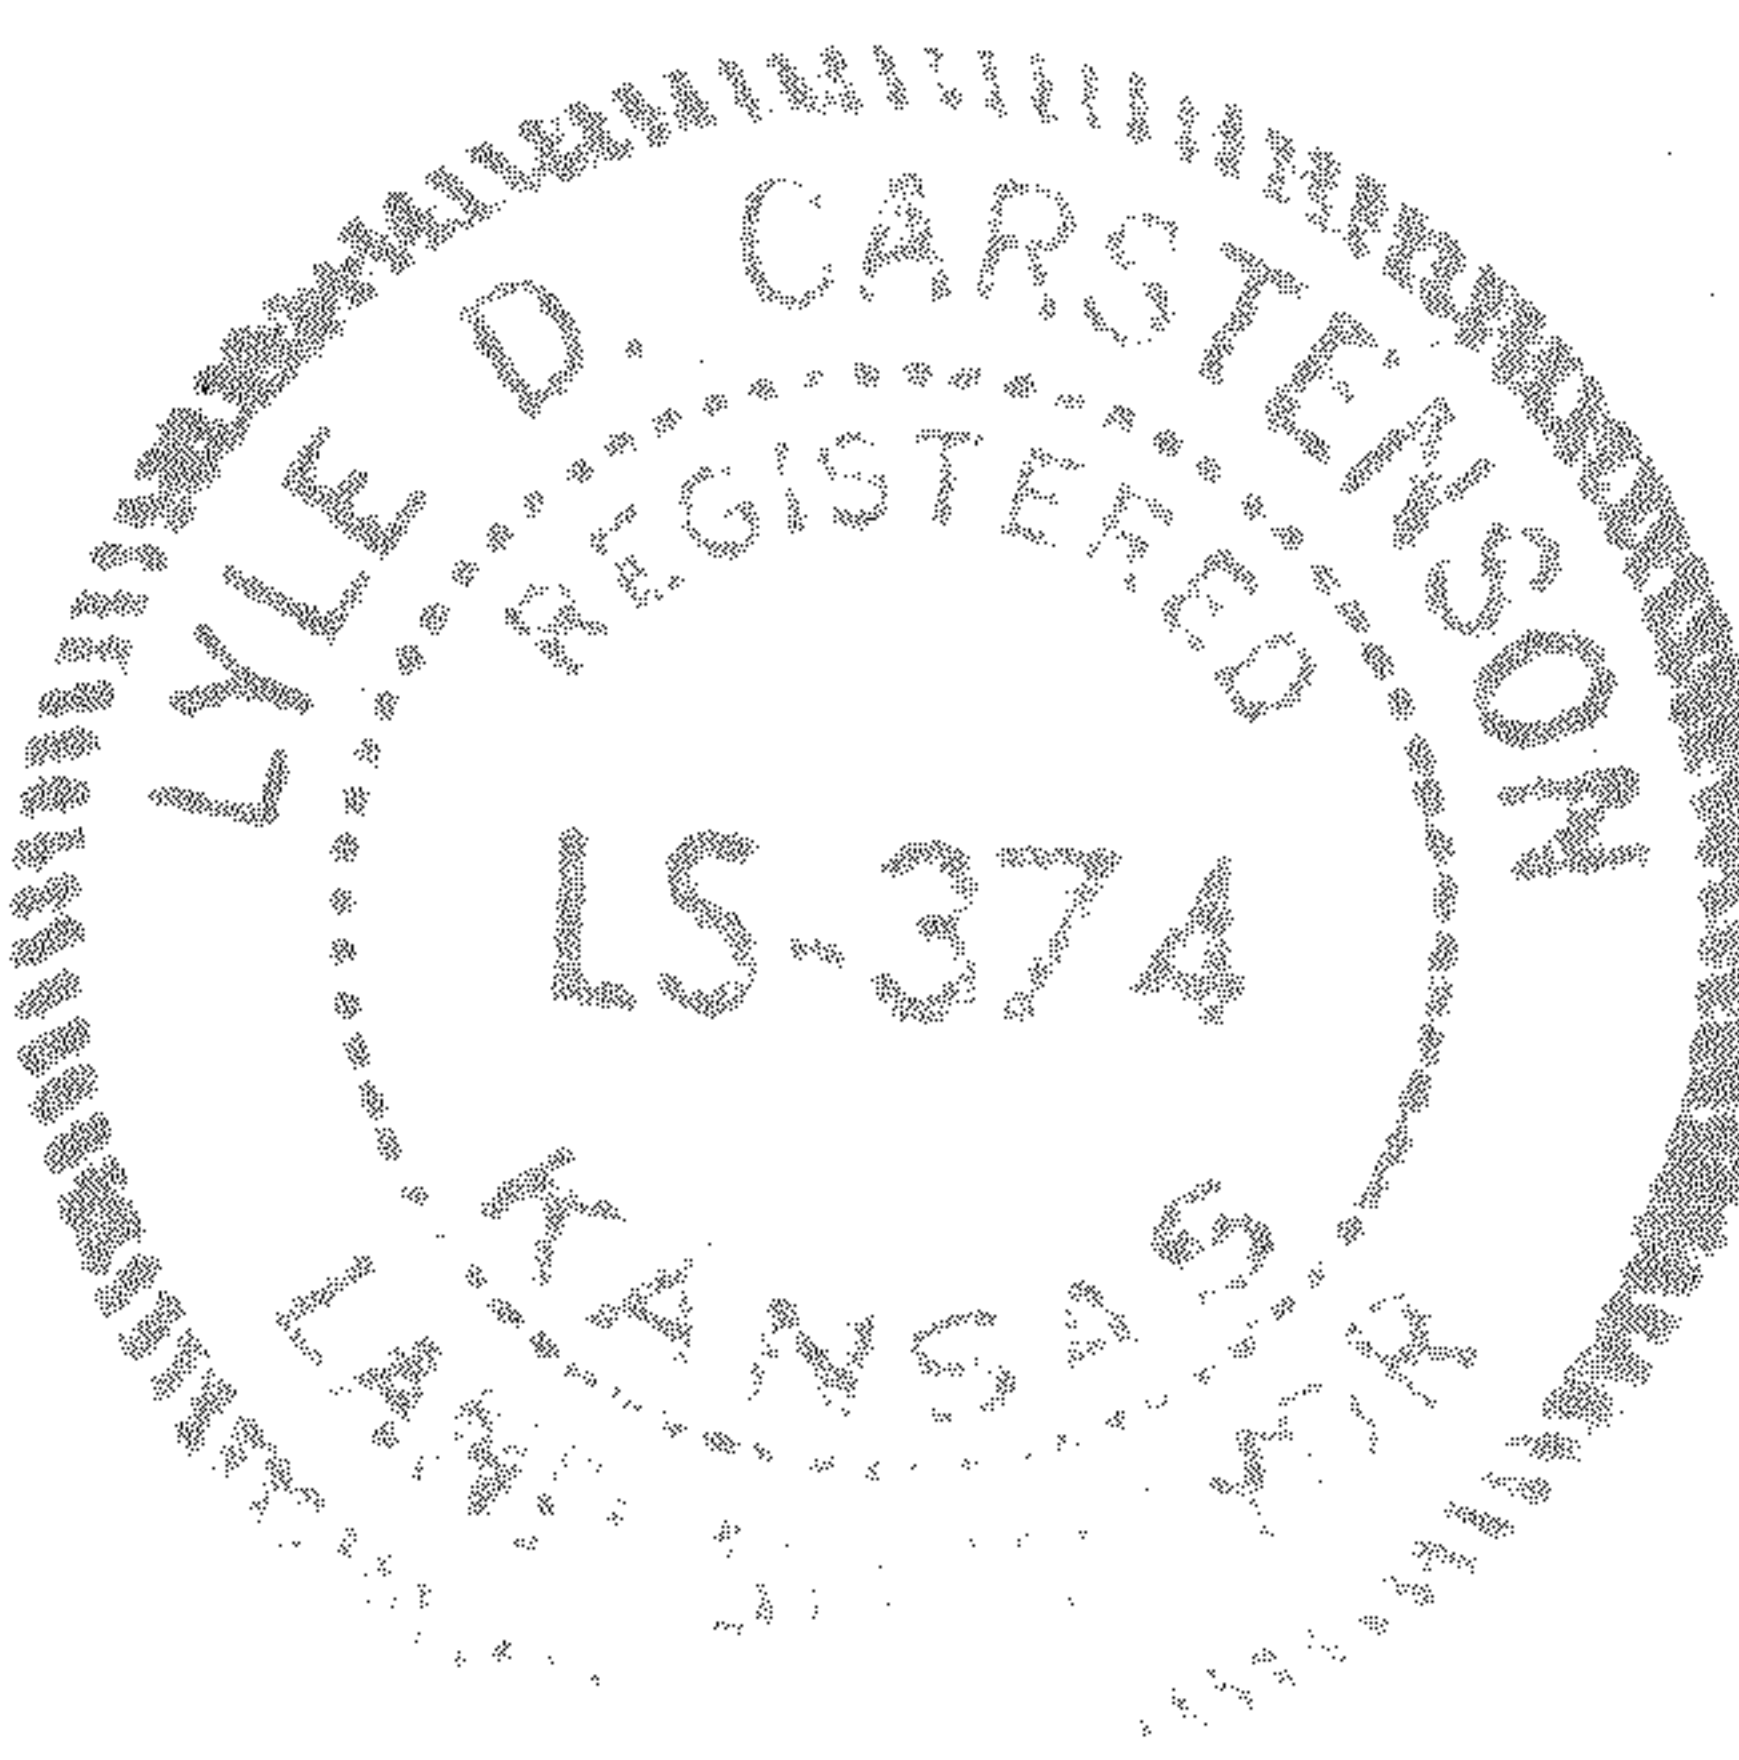

MICROFILM