
A SURVEY OF A TRACT OF LAND IN THE SW 1/4 SECTION 27, T195, R4W

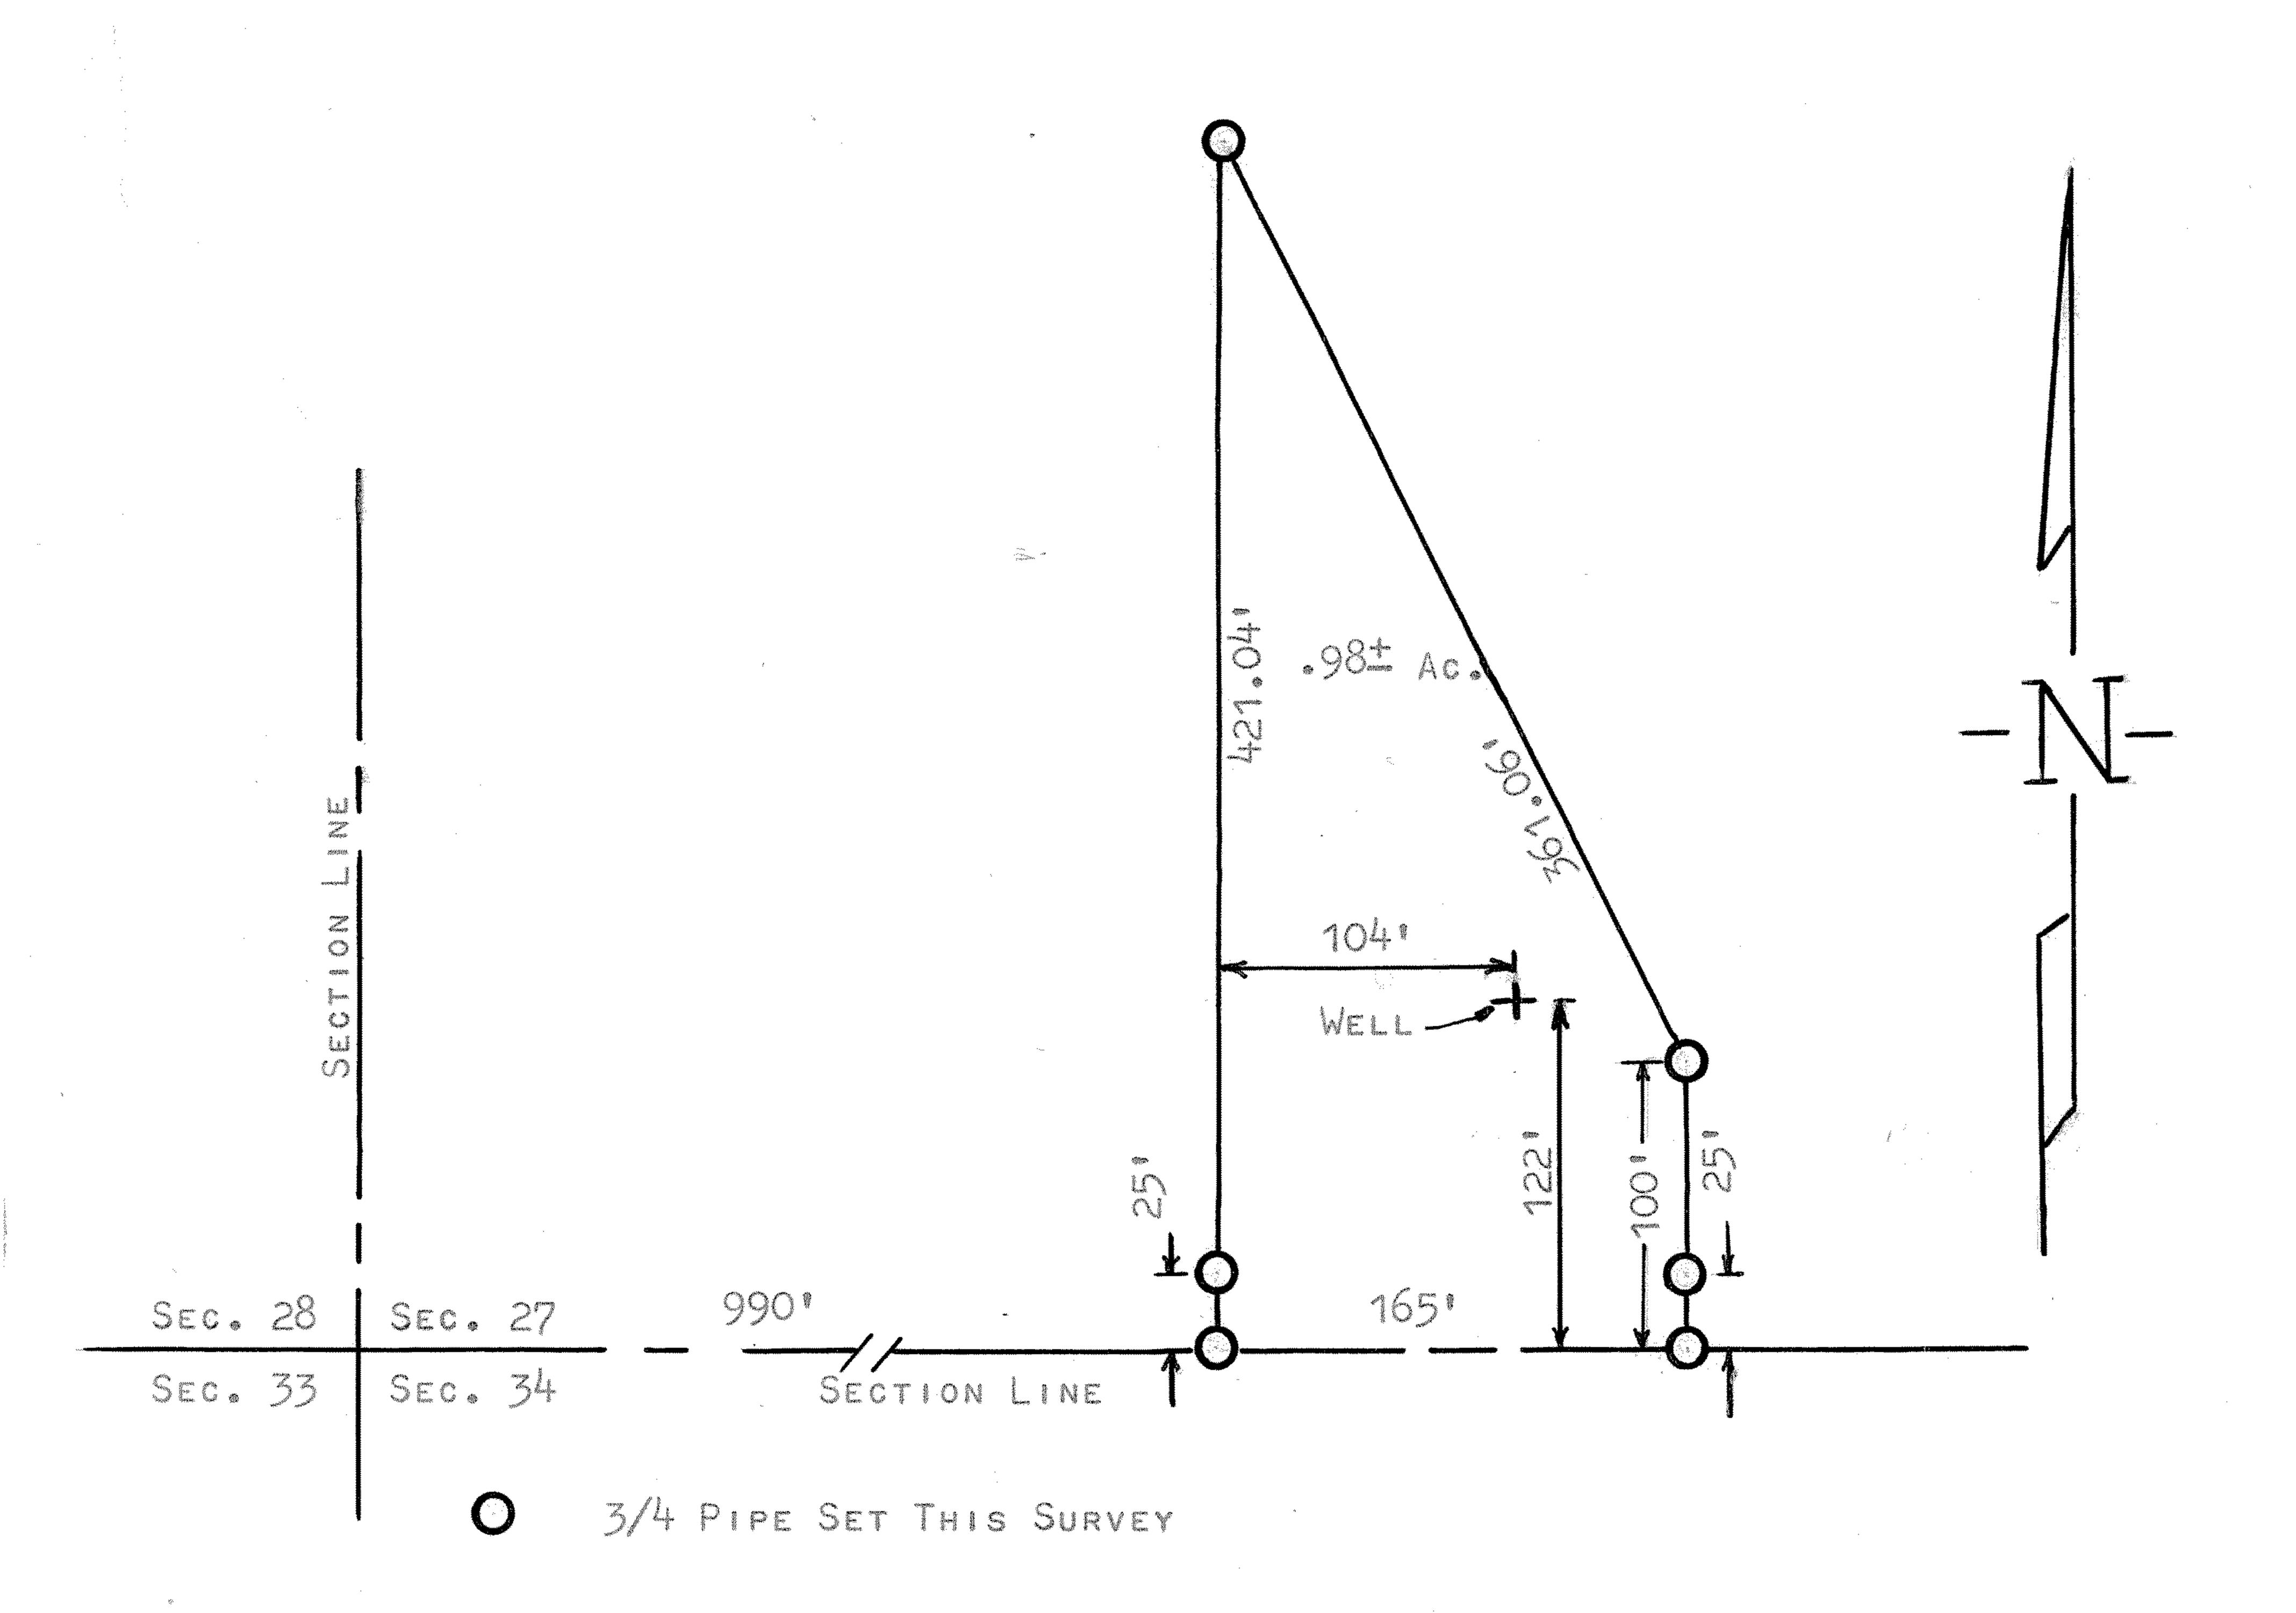

STATE OF KANSAS COUNTY OF MCPHERSON)

I, Francis D. Wagner, County Engineer of McPherson County, Kansas do hereby certify that I did cause to be done on the 11th day of July, 1960, a survey of a part of the S¹2 SW4 Section 27, T19S, R4W described as follows: Beginning at a point on the south line of said section 60 rods east of the south west corner thereof; thence east 165° feet; thence north 100° feet; thence northwesterly to a point 421.04° feet north of the point of beginning; thence south 421.04° feet to point of beginning containing .98 acres more or less, and that the accompanying plat is a true exhibit of said survey.

COUNTY ENGINEER

14 JULY, 1960

McPherson, County

