


Survey for midwest underground storage in NW 1/4 Section 29-T19S-R4W
in Mcpherson County Kansas (REVISED SURVEY)

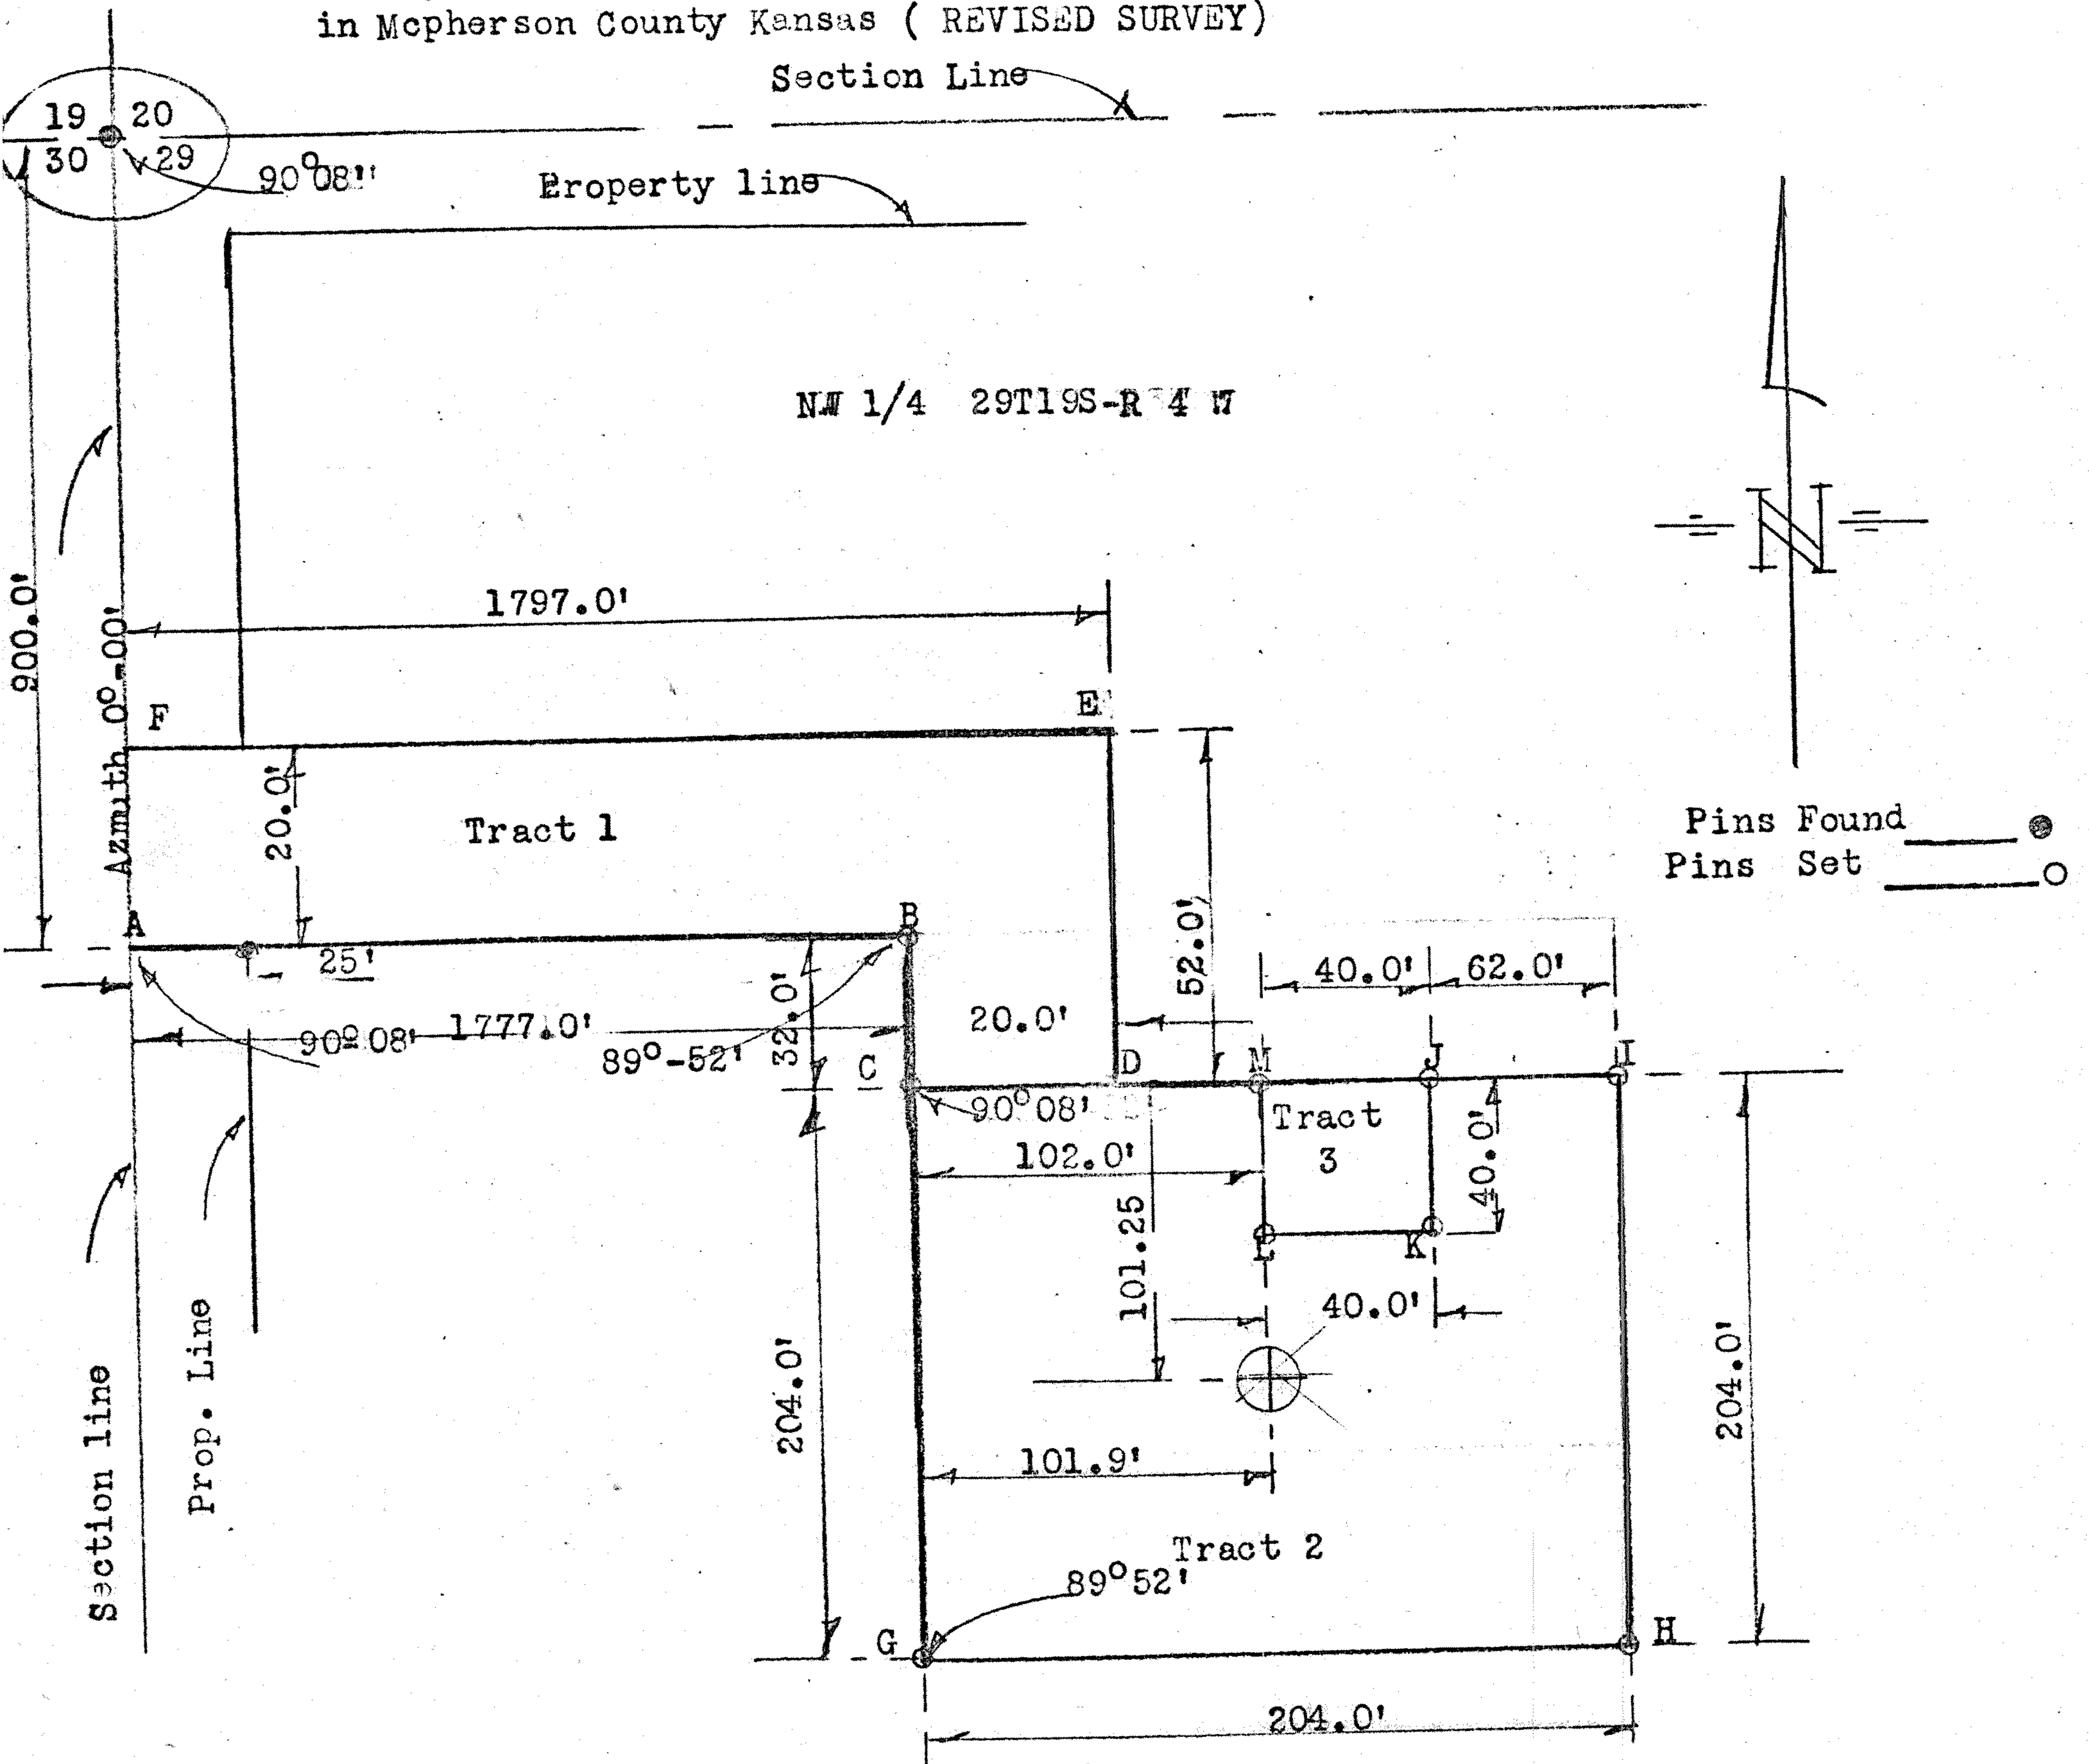


I F.R. Rankin Licensed surveyor in the state of Kansas Hereby certify that the above survey was made under my supervision. I further certify that all angles, dimensions, and measurments are correct so far as is known to me

Signed this 6 day of Dec

Signature

Surveyor.

MICROFILM

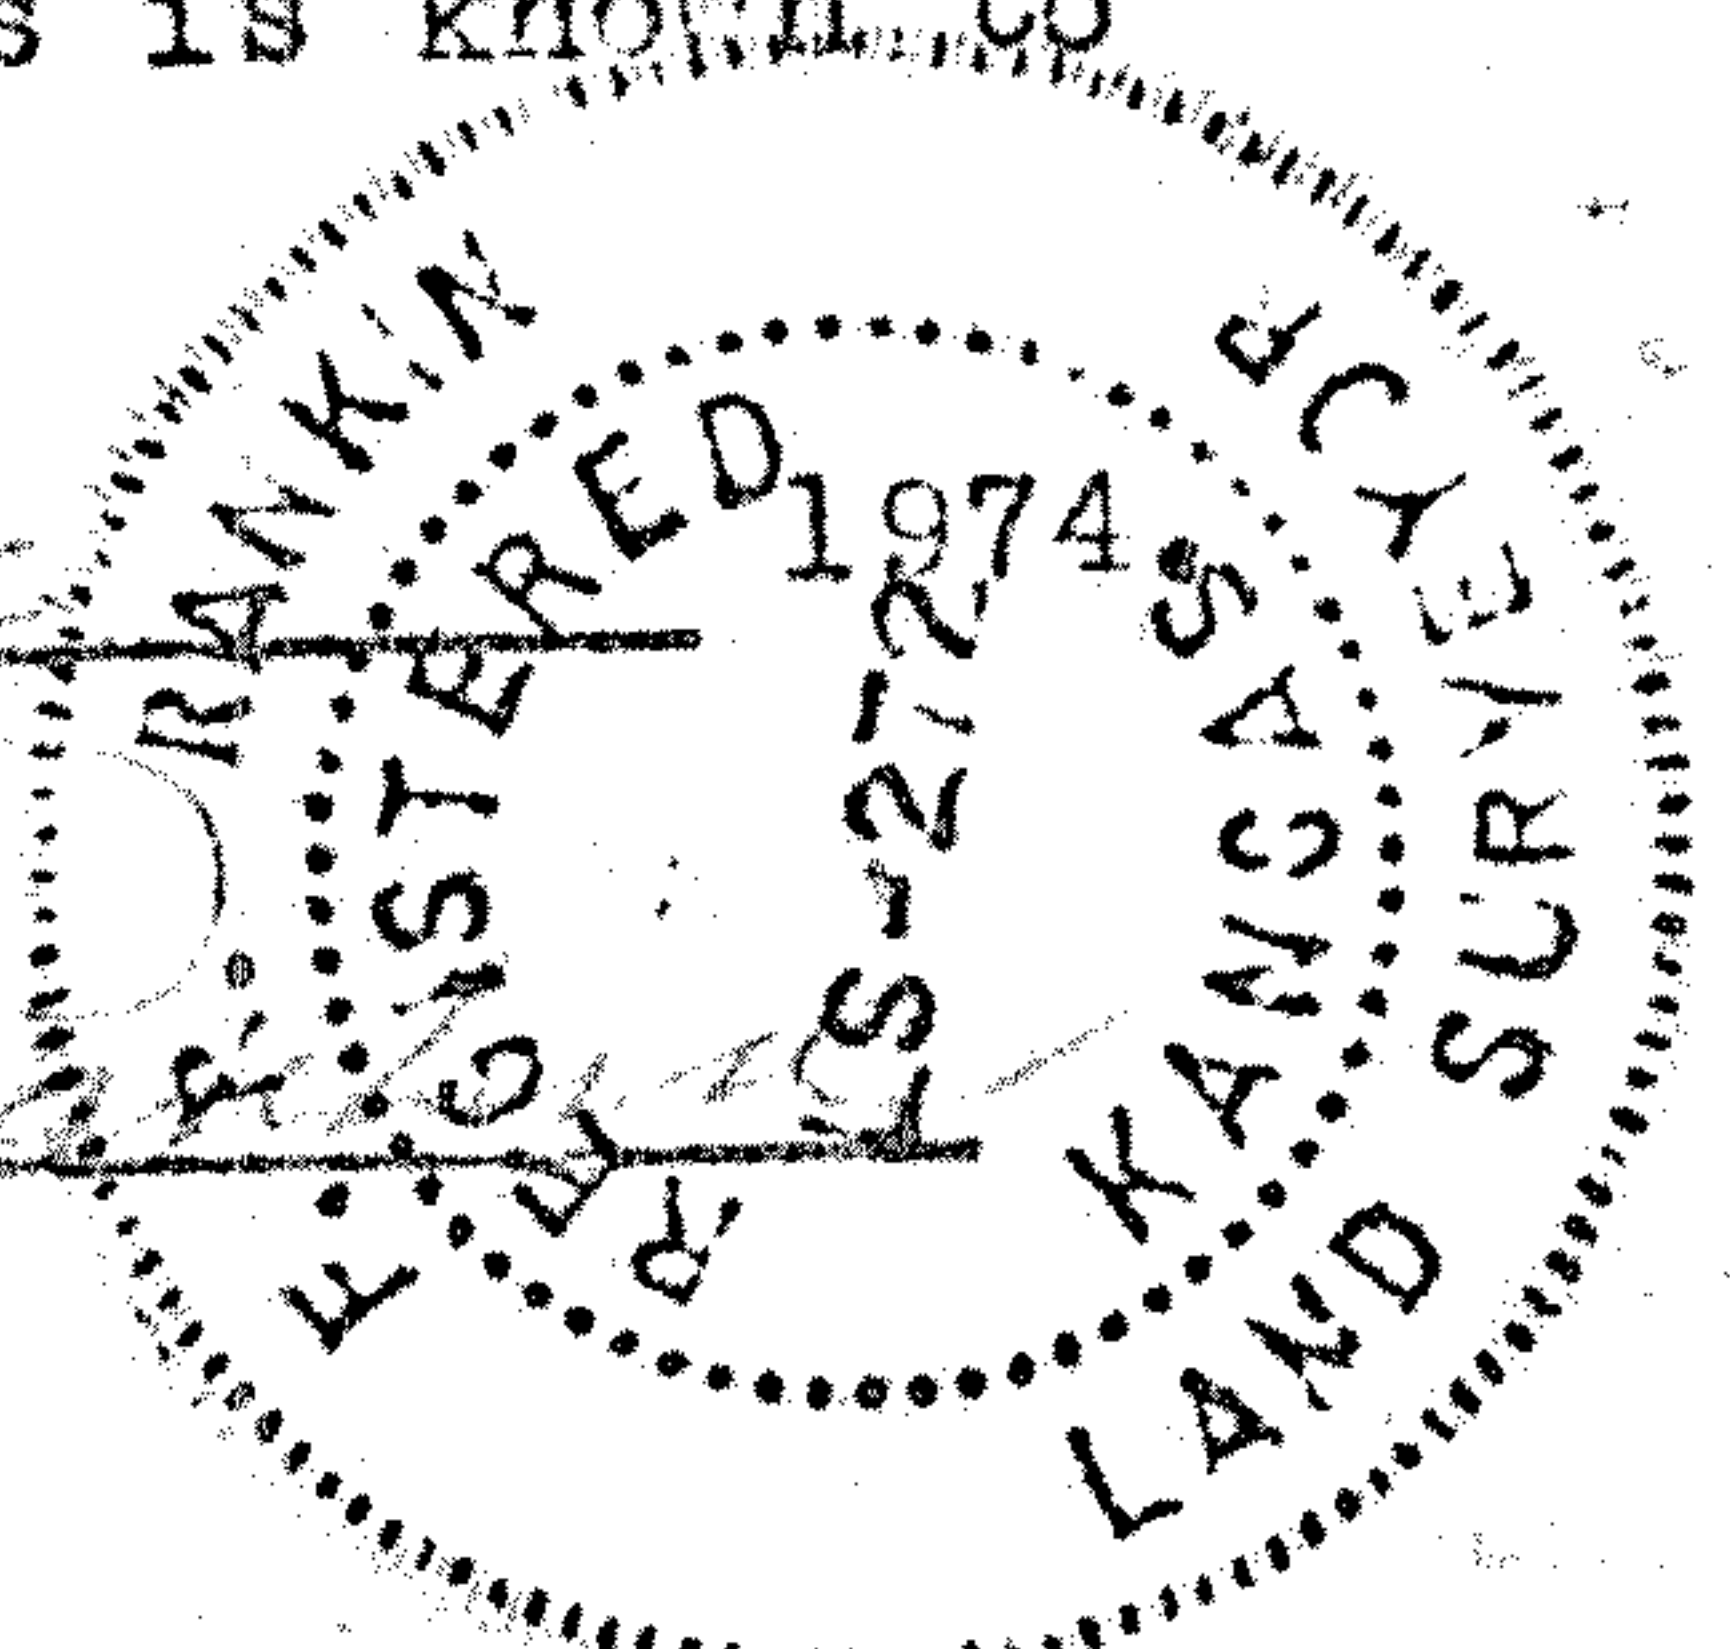

Midwest underground Storage in NW 1/4 Section 29 T19S-R3W, in Mcpherson county Kansas. (Revised Survey)

DESCRIPTIONS.

Tract #1 Easement for ingress and egress.

Commencing at the NW corner of section 29-T19S-R4W, in Mcpherson County Kasas; thence south on the west section line on an azimuth of 180°-00' 900.0 feet to the point A and the beginning;-thence on an azimuth of 89°-52' a distance of 1777.0 feet to point B;- thence on azimuth 180°-00' south 32.0 feet to point C; thence on azimuth 89°-52' east 20.0 feet to point D;-Thence on azimuth 0°-00' north 52.0 feet to point E;-thence on azimuth 269°-52' west 1797.0 feet to point F;- thence on azimuth 180°-00' south 20.0 feet and point A and the point of beginning.

Tract #2 Well location

Beginning at point C as shown for survey on tract # 1;-thence on azimuth 89°-52' east 204.0 feet to point I;- thence on azimuth 180°-00' south 204.0 feet to point H;-thence on azimuth 269°-52' west 204.0 feet to point G;- thence on azimuth 0°-00' north to point C and the point of beginning.


Tract #3 Pump and valve easement.

Beginning on the north line of tract # 2, 102.0 feet east of Point C and the NW corner of said tract # 2, said point being M on the plat;- thence on azimuth 180°-00' south 40.0 feet to point L;- thence on azimuth 89°-52' east 40.0 feet to point K;- thence on azimuth 0°-00' north 40.0 feet to point I;- being on the north line of tract # 2;- thence on azimuth 269°-52' west 40.0 feet and to point M and point of beginning.

I Francis R Rankin a registered land surveyor in the state of Kansas, hereby certify the above descriptive tracts were surveyed under my supervision, and that said descriptions are correct so far as it is known to me.

Signed this 6 day of December 1974

Signed Francis R Rankin
Francis R. Rankin R.L.S. #272

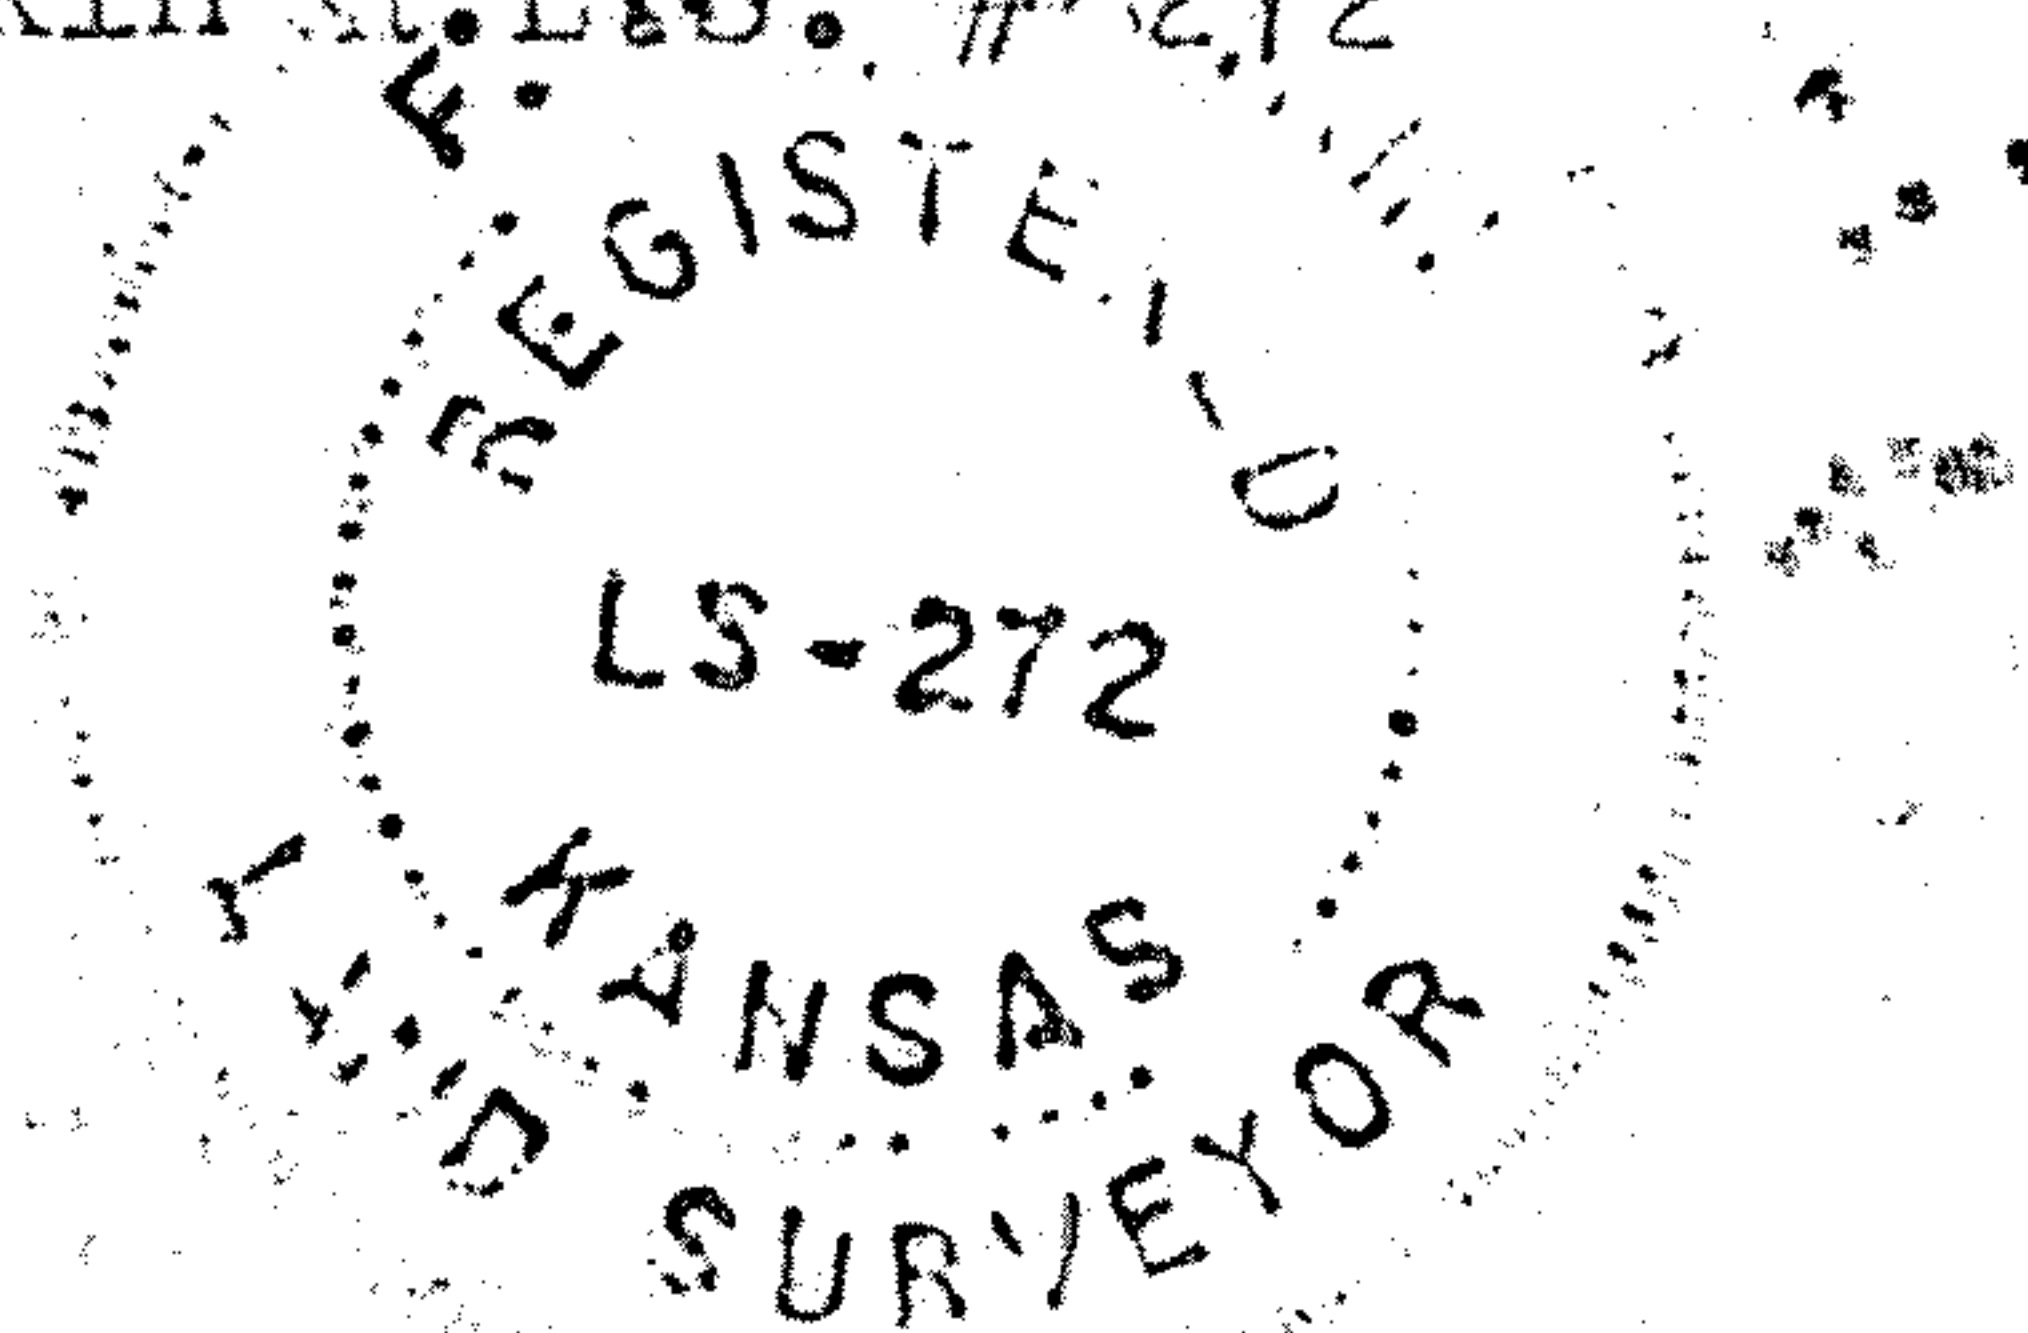

Midwest underground storage in NW $\frac{1}{4}$ section 29-T19S-R3W in Mcpherson
county Kansas, (Revised survey)

Course	azimuth	length	north	south	east	west
Tract # 1						
A-B	89°-52'	1777.0	4.13		1776.99	
B-C	180°-00'	32.0		32.0		
C-D	89°-52'	20.0	0.05		20.00	
D-E	0°-00'	52.0	52.00			
E-F	269°-52'	1797.0		4.18		1796.99
F-A	180°-00'	20.0		20.00		
			56.18	56.18	1796.99	1796.99
Tract # 2						
C-G	180°-00'	204.0		204.0		
G-H	89°-52'	204.0	0.47		204.00	
H-I	0°-00'	204.0	204.00			
I-C	269°-52'	204.0		0.47		204.00
			204.47	204.47	204.0	204.0
Tract # 3						
M-L	180°-00'	40.0		40.0		
L-K	89°-52'	40.0	0.01		40.00	
K-J	0°-00'	40.0	40.00	0.01		
J-M	269°-52'	40.0				40.00
			40.01	40.01	40.00	40.00