
A SURVYE OF A TRACT OF LAND IN THE SW1/4, SECTION 29. T195, R4W MCPHERSON COUNTY, KANSAS

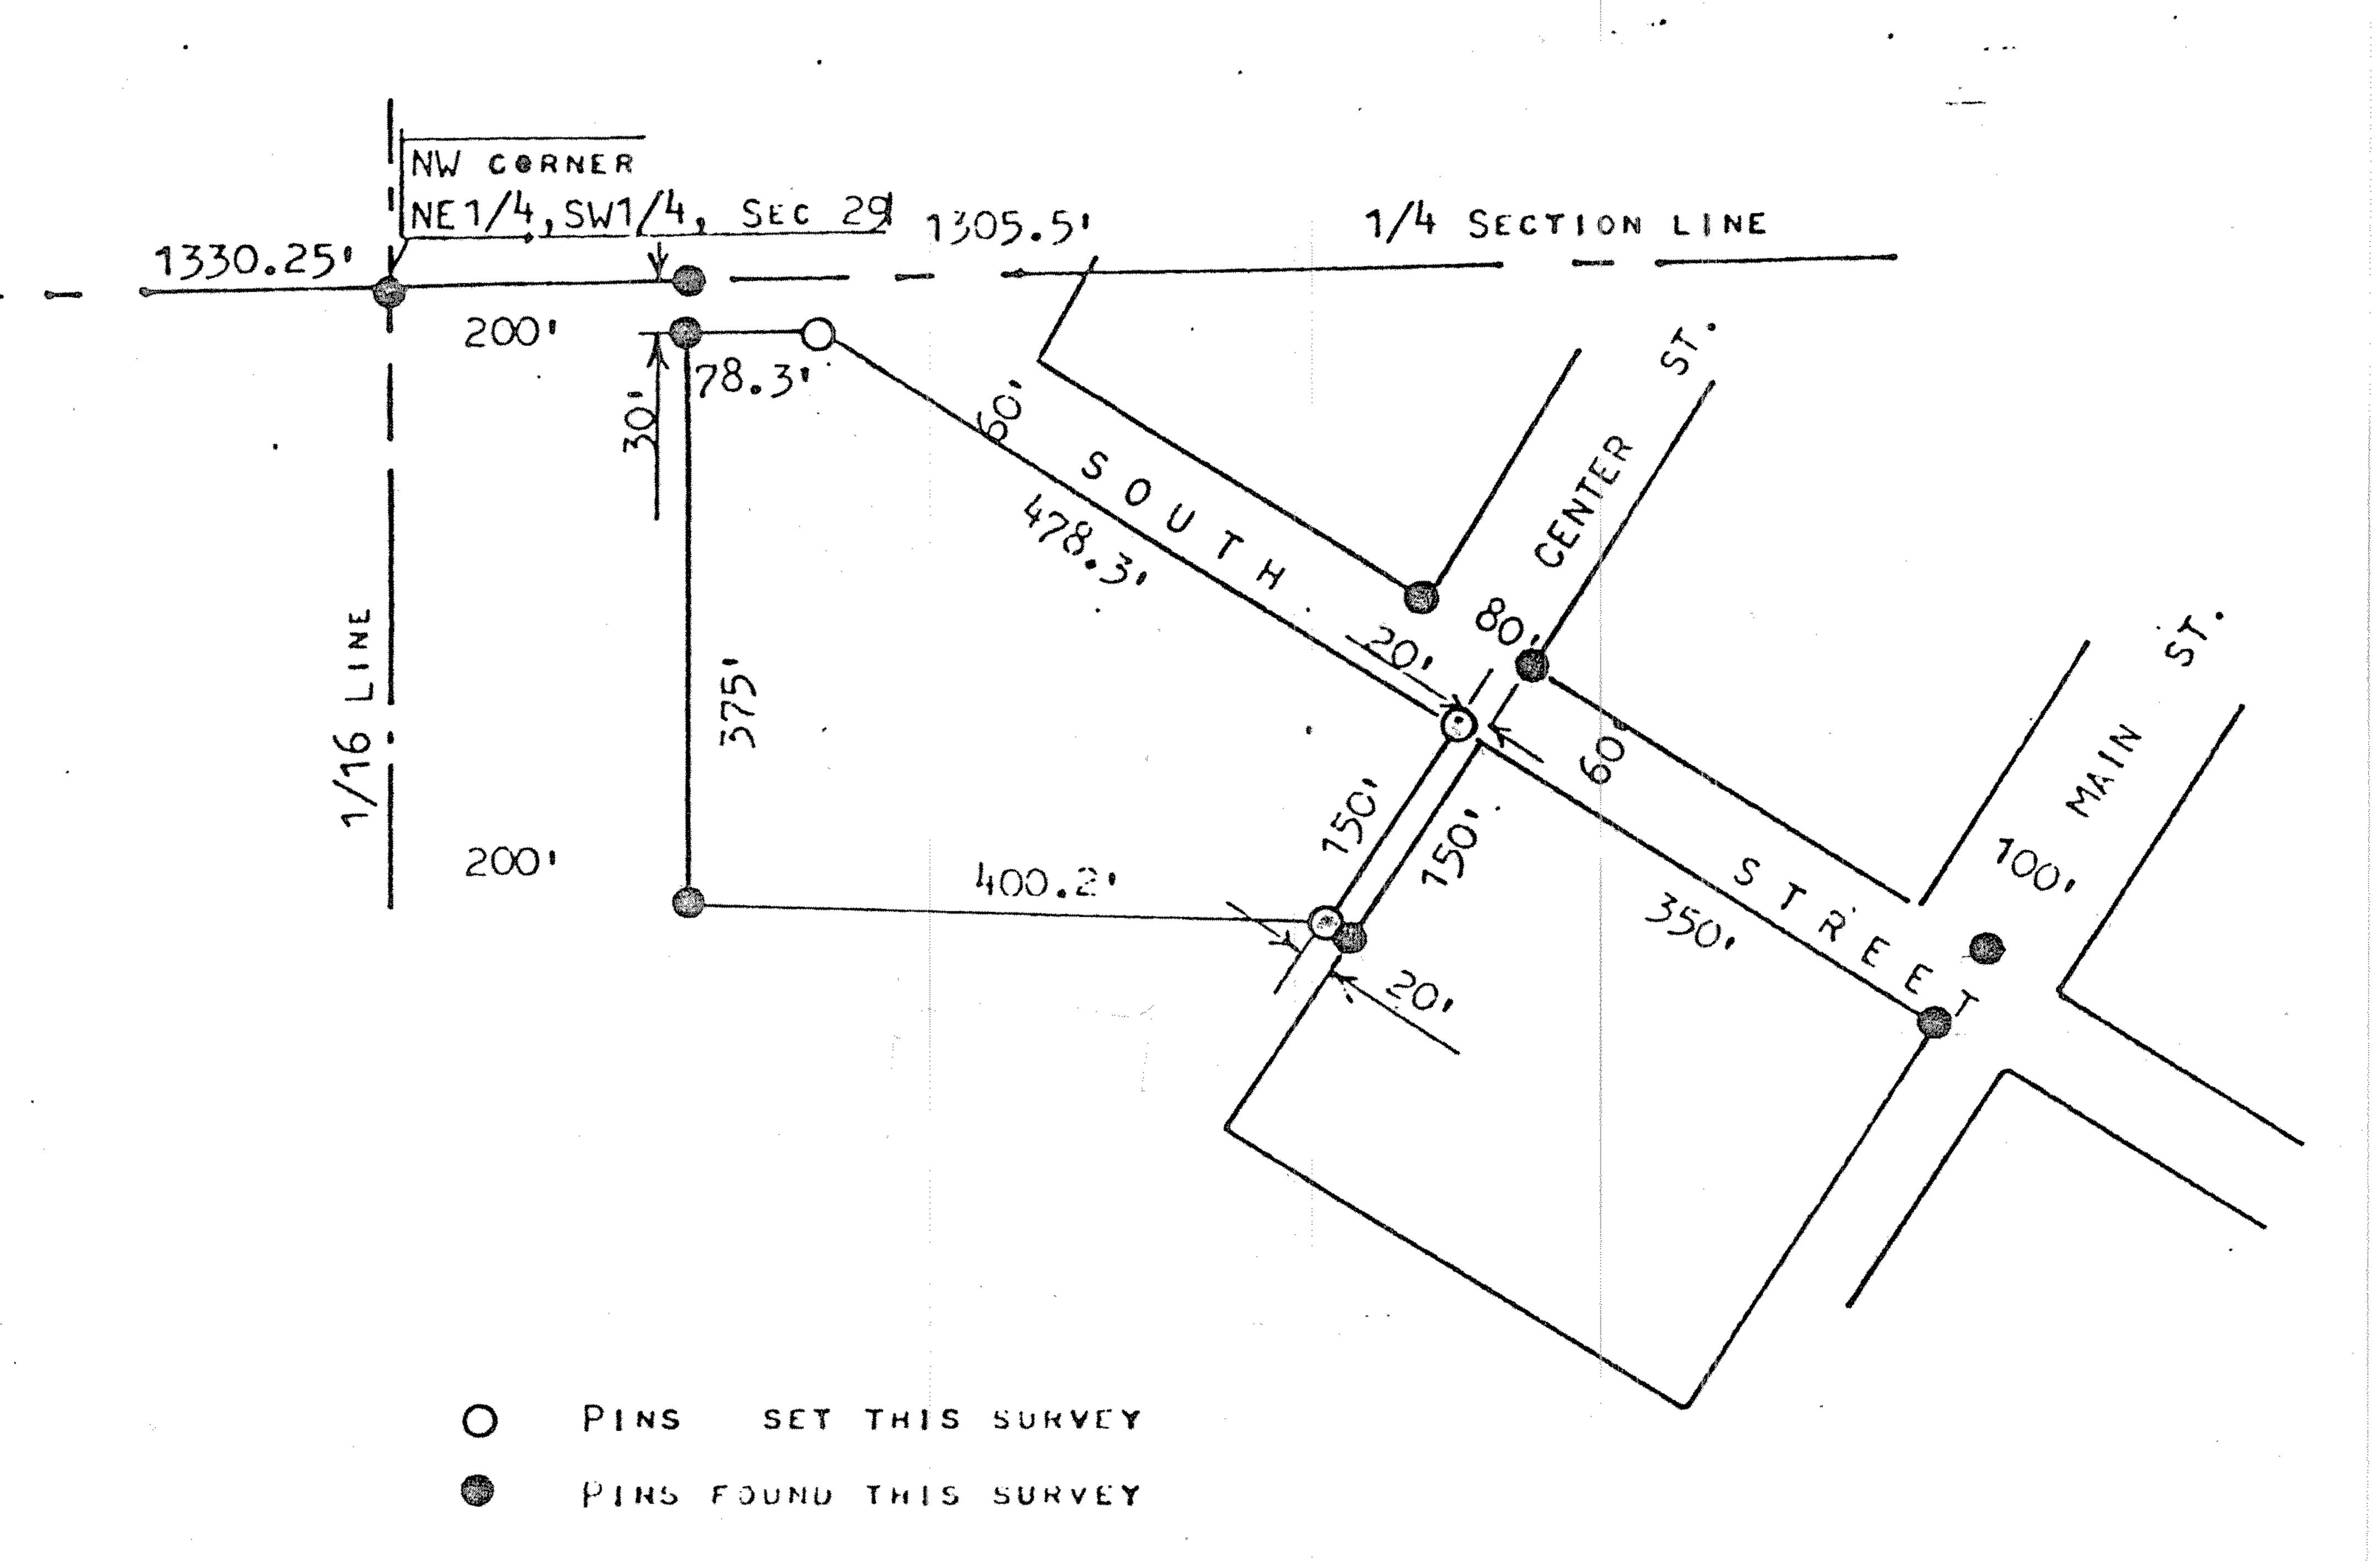

STATE OF KANSAS) SS

1, MELVIN FERGUSON, PROFESSIONAL ENGINEER OF THE STATE OF KANSAS DO HEREBY CERTIFY THAT UNDER MY SUPERVISION A SURVEY WAS MADE IN THE SW1/4, SECTION 29, T195, R4W OF THE 6TH F.M. AND DESCRIBED AS FOLLOWS;

COMMENCING AT THE NORTHWEST CURNER OF NE1/4, SW1/4 of SAID SECTION 29, T195, R4W; THENCE EAST 200 FEET, THENCE SOUTH 30 FEET FOR POINT OF BEGINNING, THENCE SOUTH PARALLEL WITH 1/16 LINE 375 FEET; THENCE EAST 400.2 FEET TO A POINT 20 FEET WEST OF THE WESTERLY LINE OF SCHOOL GROUNDS; THENCE NORTH-CASTLRLY 150 FEET PARALLEL TO AND 20 FLET FROM THE WESTERLY LINE OF SAID SCHOOL GROUNDS TO THE SOUTH LINE OF SOUTH STREET, CONWAY, KANSAS; THENCE IN A NORTHWESTERLY DIRECTION ALONG THE SOUTH SIDE OF SOUTH STREET, CONWAY KANSAS 478,3 FEET; THENCE WEST PARALLEL WITH 1/4 SECTION LINE 78.3 FEET AND TO THE PLACE OF BEGINNING, SAID TRACT OF LAND COTAINS 2.89 ACRES MORE OR LESS AND THAT THE ABOVE PLAT IS A TRUE EXHIBIT OF SAID SURVEY AS FAR AS IT IS KNOWN TO ME.

JURVEY CALLED FOR BY GORDON E. HOPPE

SIGNED THIS EL DAY OF OCTOBER, 1976

MILLVIN FERGUSON

PROFESSIONAL MGINEER

MCPHERSON, KANSAS

