

moser & associates consulting engineers


PROJECT NO. S-B-1355

BY LDC DATE 4/15/77

Newton, Ks. 67114

CLIENT Midwest Underground Storage (Jack Holman)



Survey of Storage Well Locations in the NW $\frac{1}{4}$, Sec. 29, T19S, R4W

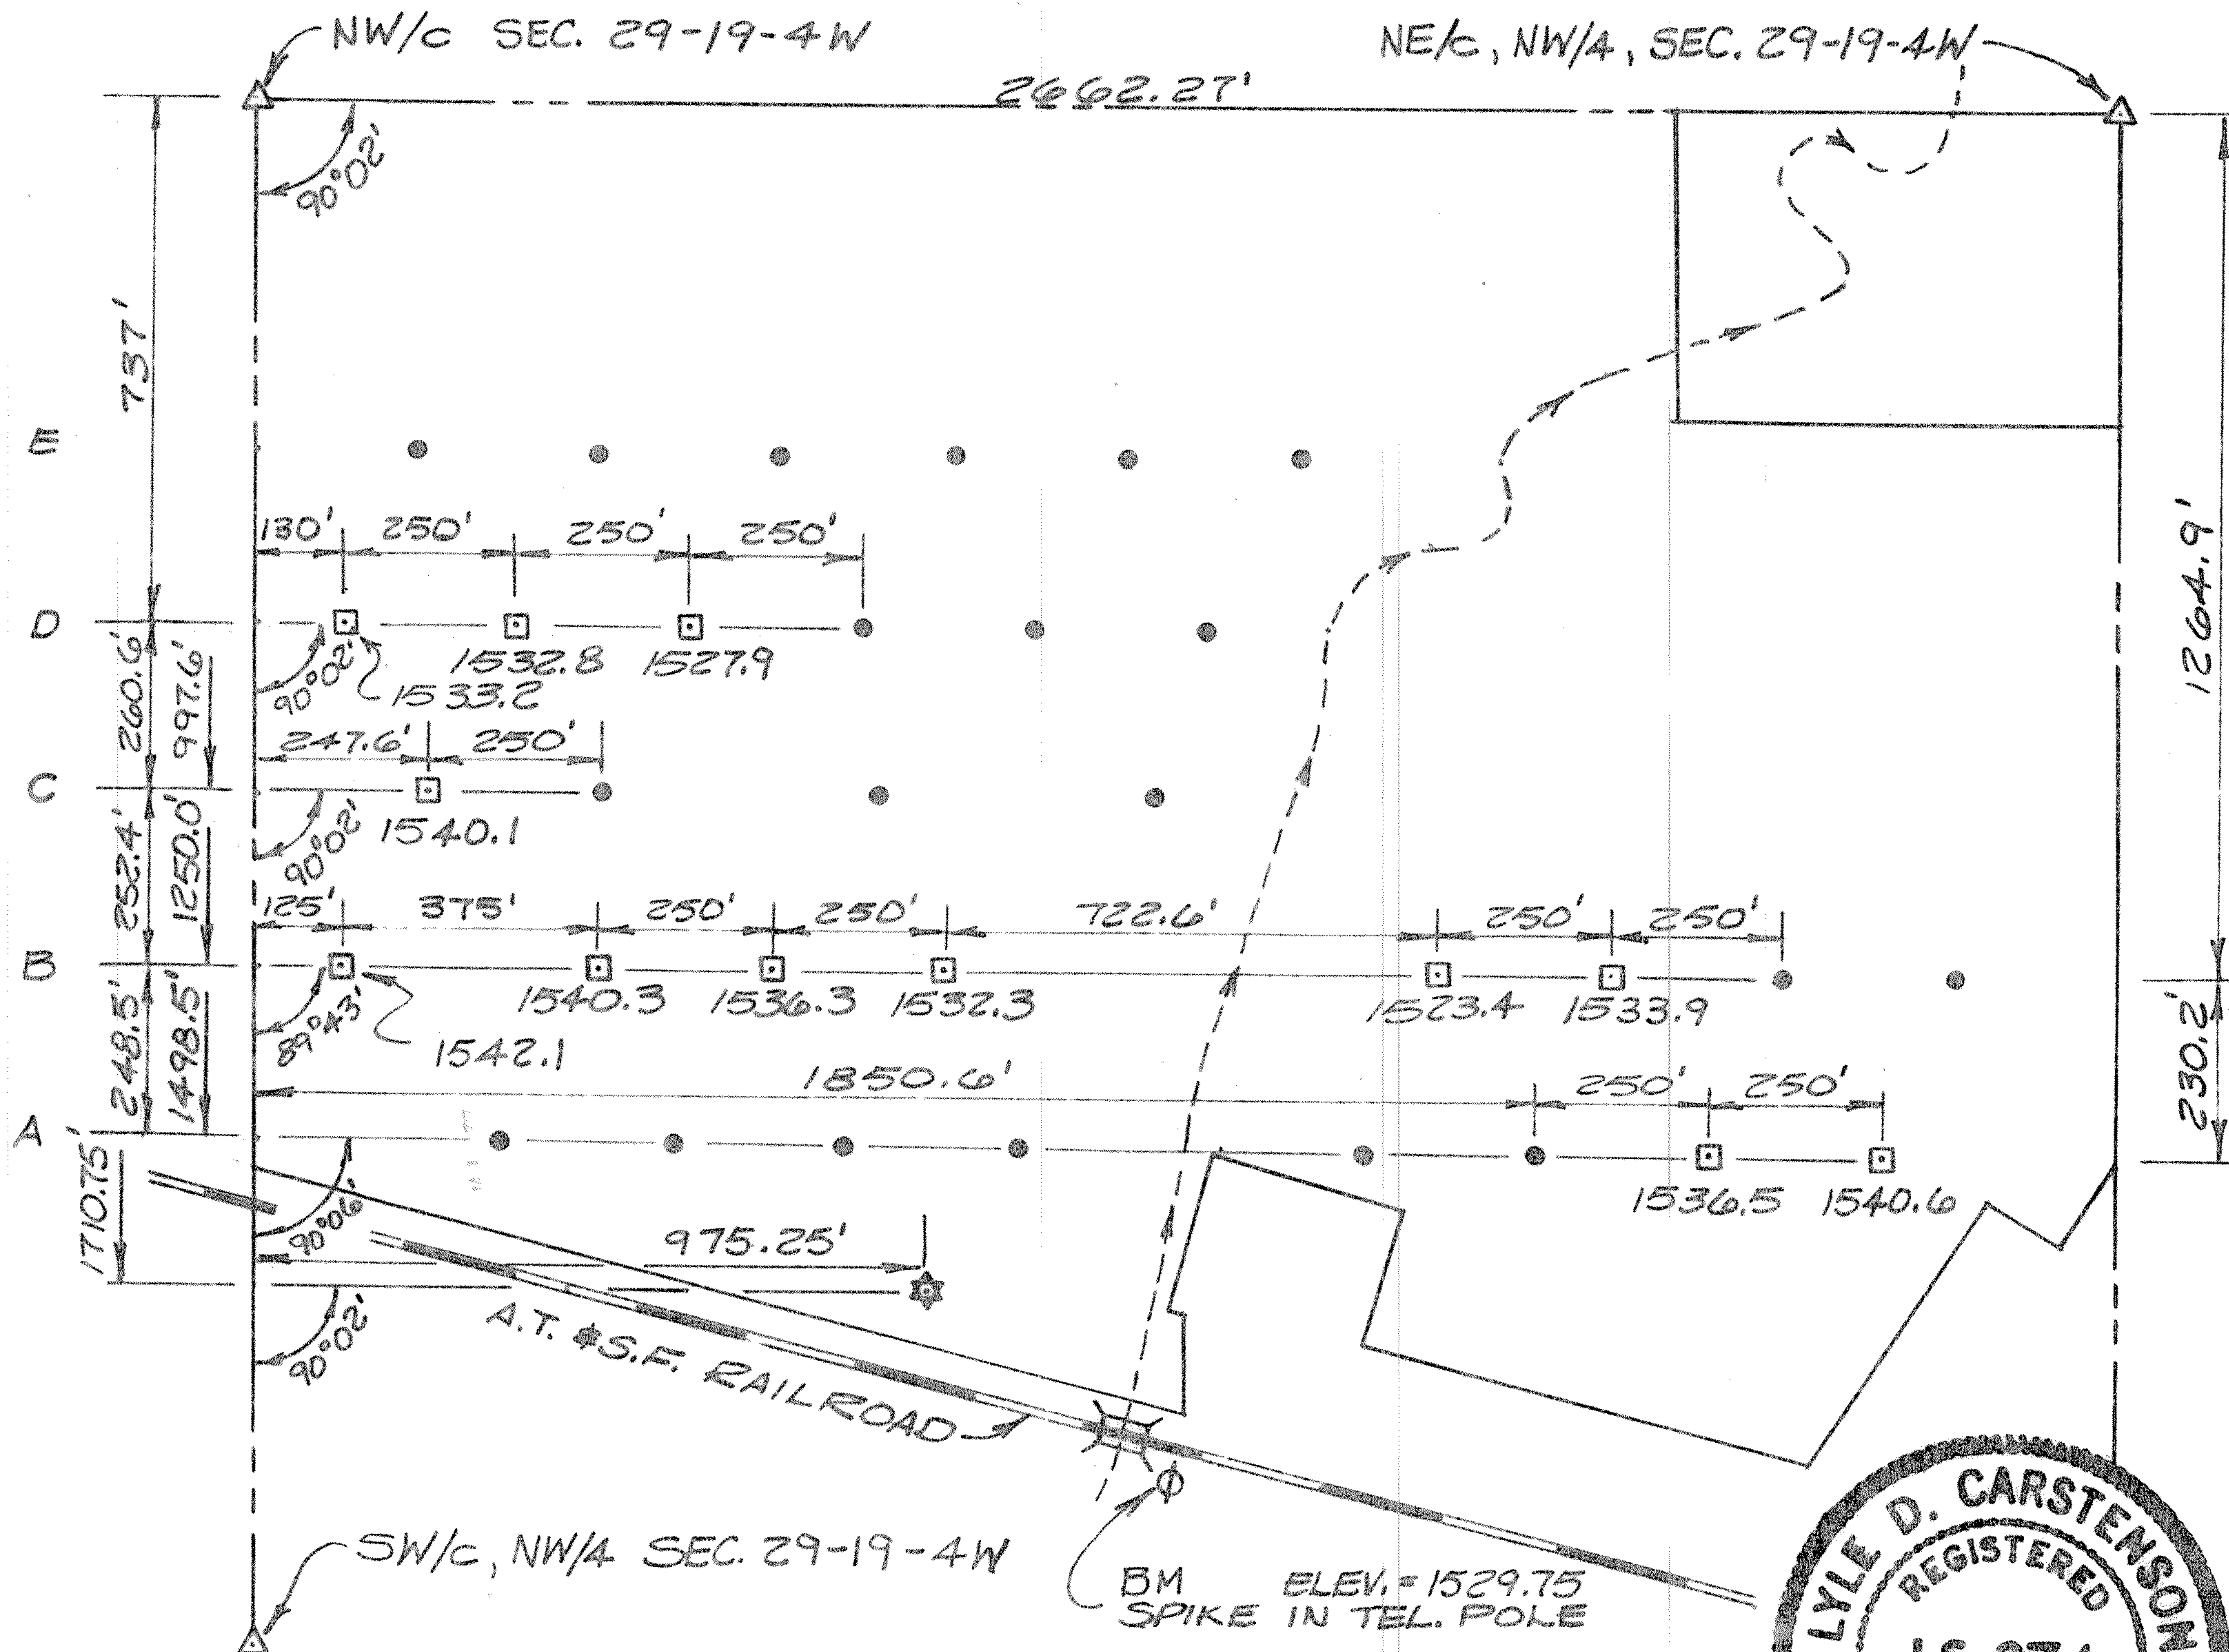

BENCH MARK
"□" CUT IN SE/c CONC STEP @ EAST DOOR OF OFFICE
ELEV. = 1545.27

CERTIFICATION

I Hereby Certify that the above survey of storage well locations in the Northwest Quarter (NW $\frac{1}{4}$) of Section 29, Township 19 South, Range 4 West of the 6th P.M. in McPherson County, Kansas, was completed March 29, 1977, under my supervision and is correct to the best of my knowledge.

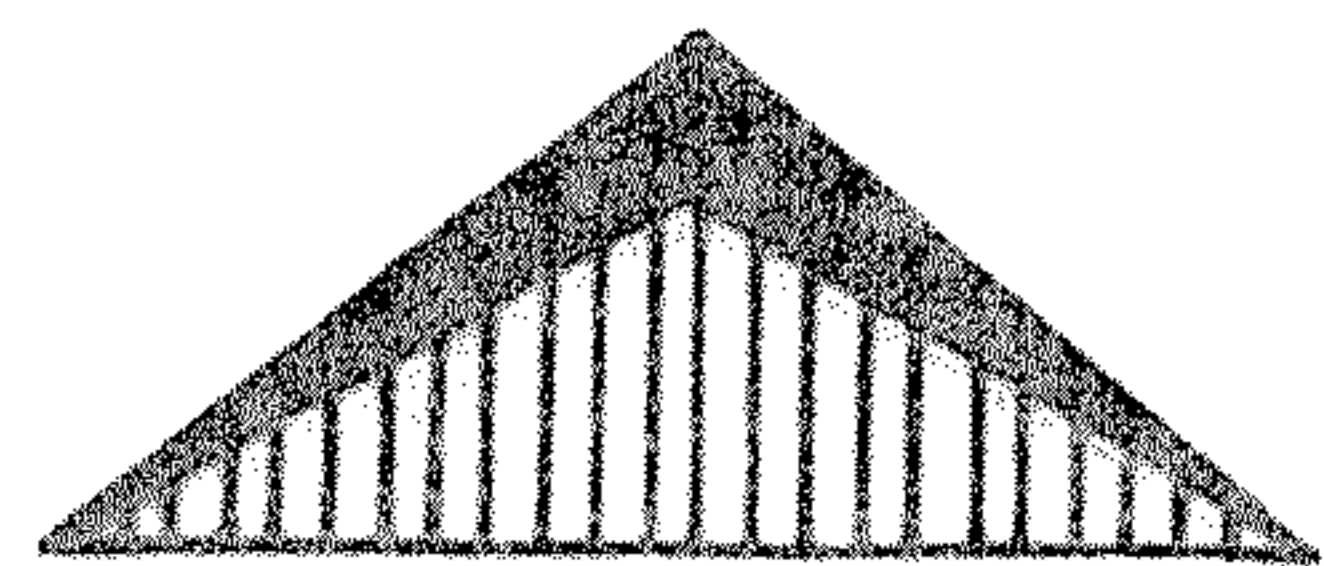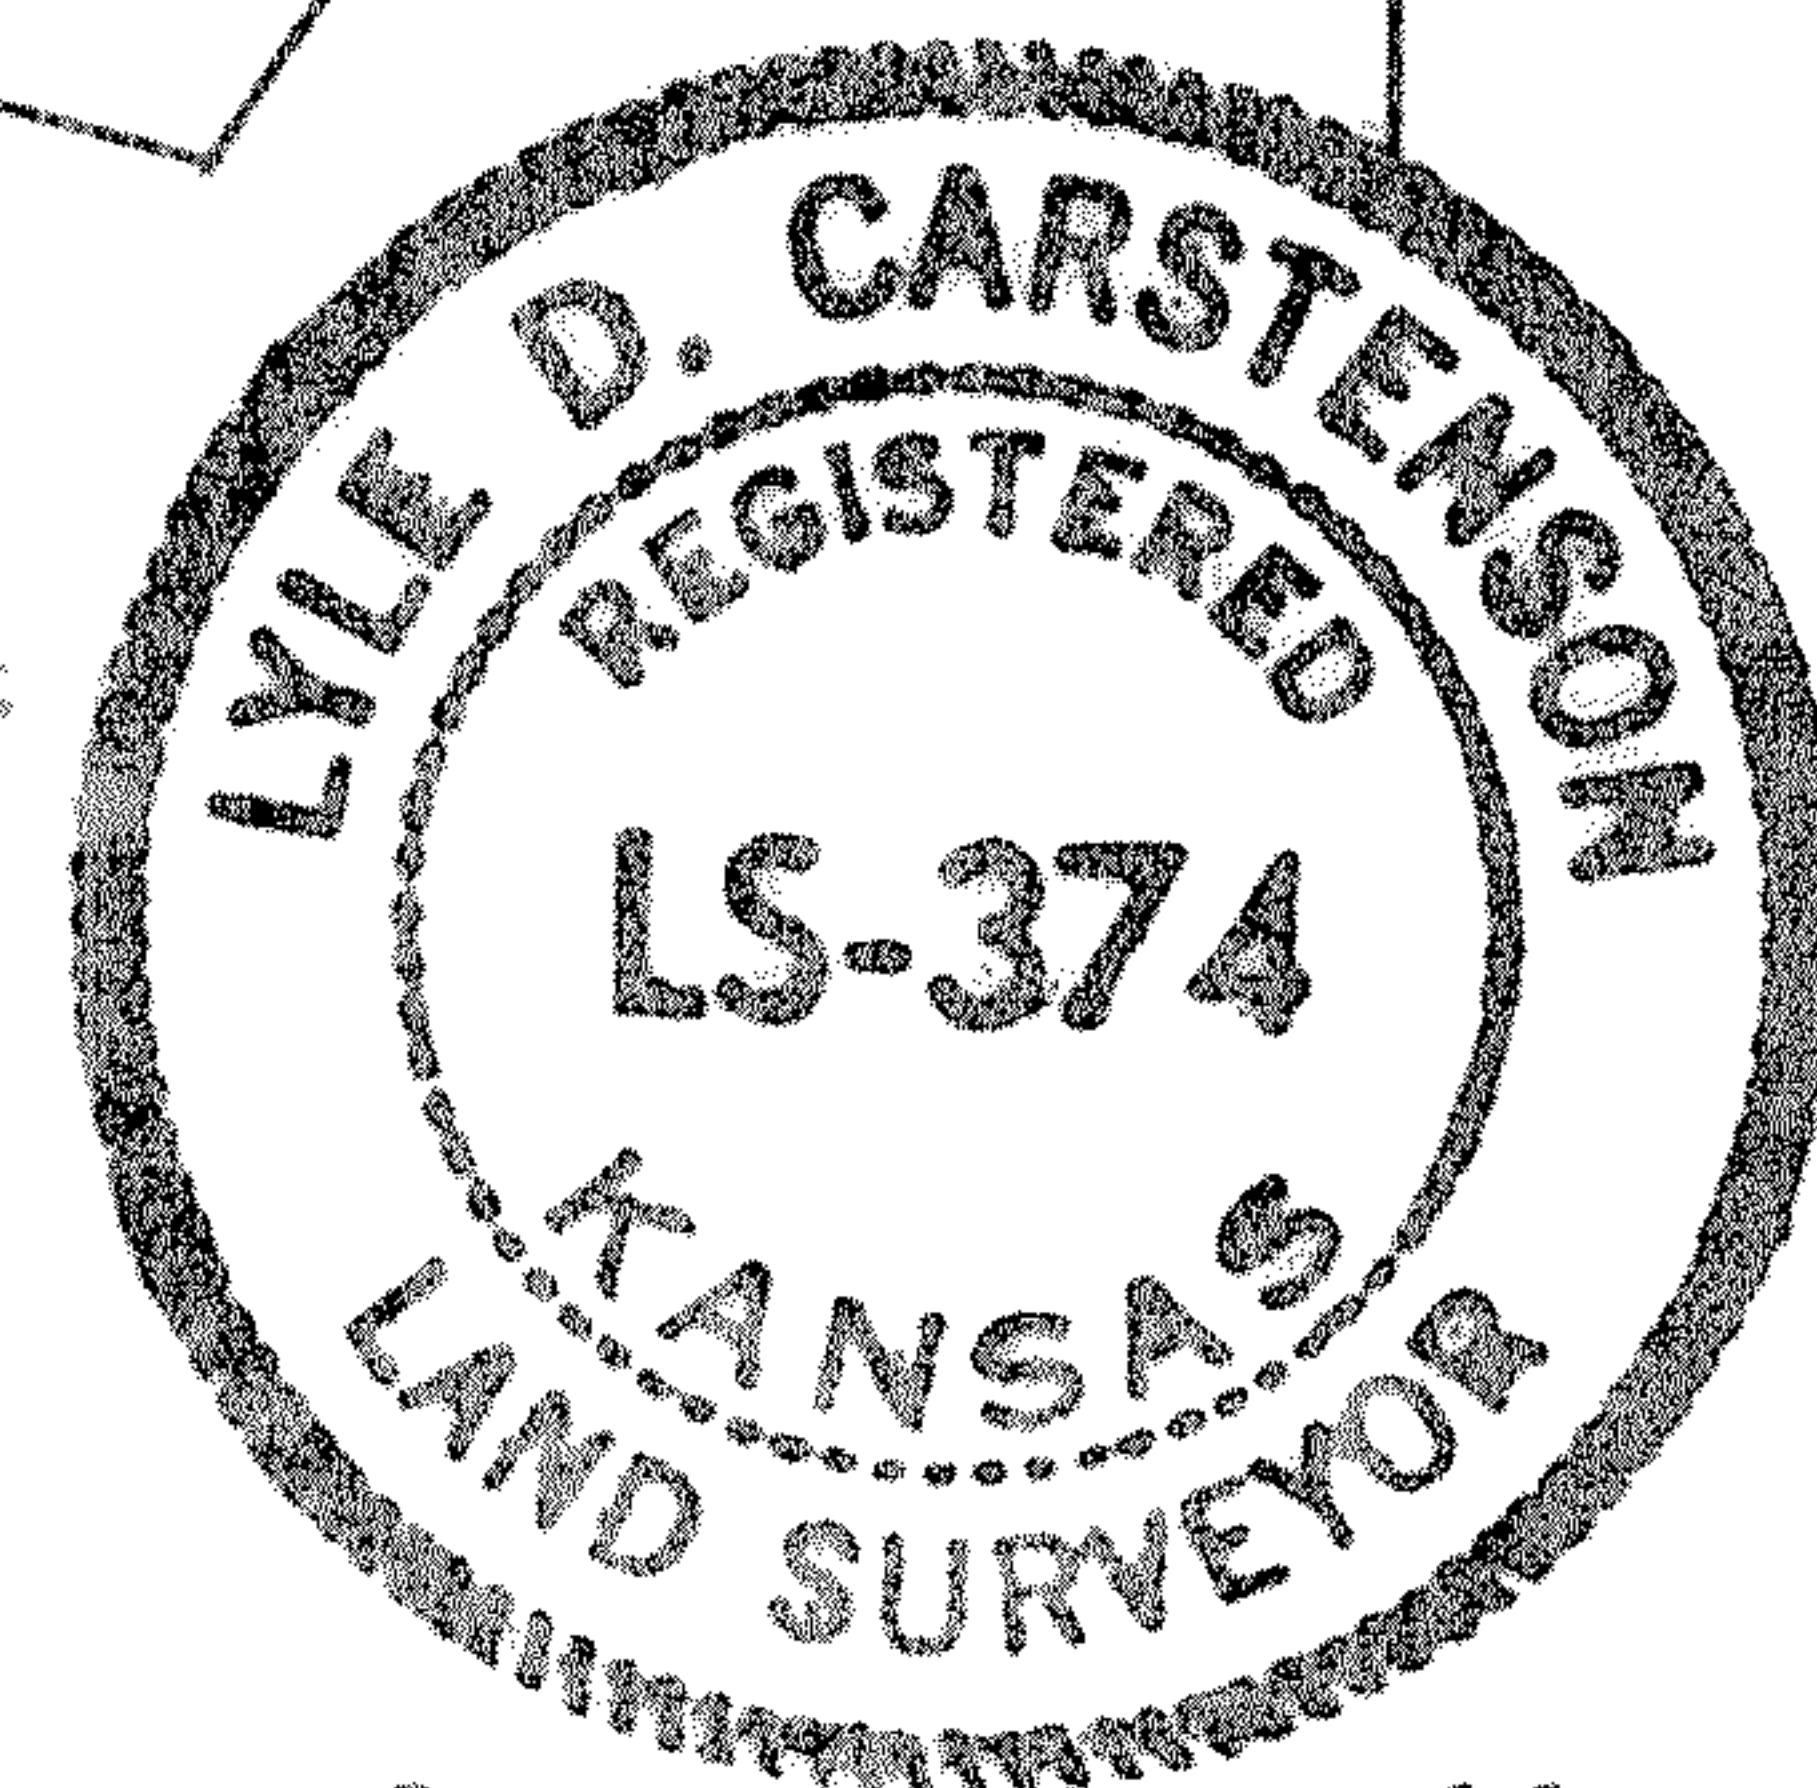

NORTH
SCALE: 1" = 400'

- EXISTING WELLS —●—
- 2"x2" HUB @ NEW WELL SITES —□—
- LAND CORNERS FOUND —△—
- 1/2" ϕ REBAR @ TRAN. STA. —☆—

Lyle D. Carstenson, L.S.

MICROFILM