

DURR ENGINEERING.

SURVEYING, PLANNING, & DEVELOPMENT

525 HOWARD STREET
HUTCHINSON, KS 67501
PHONE: 620-663-9613


GRAPHIC SCALE

IN FEET




1" = 1000'

NORTH

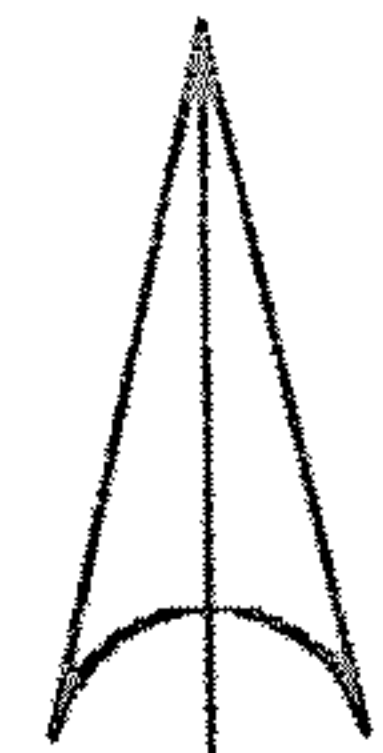

-DURR E-S-

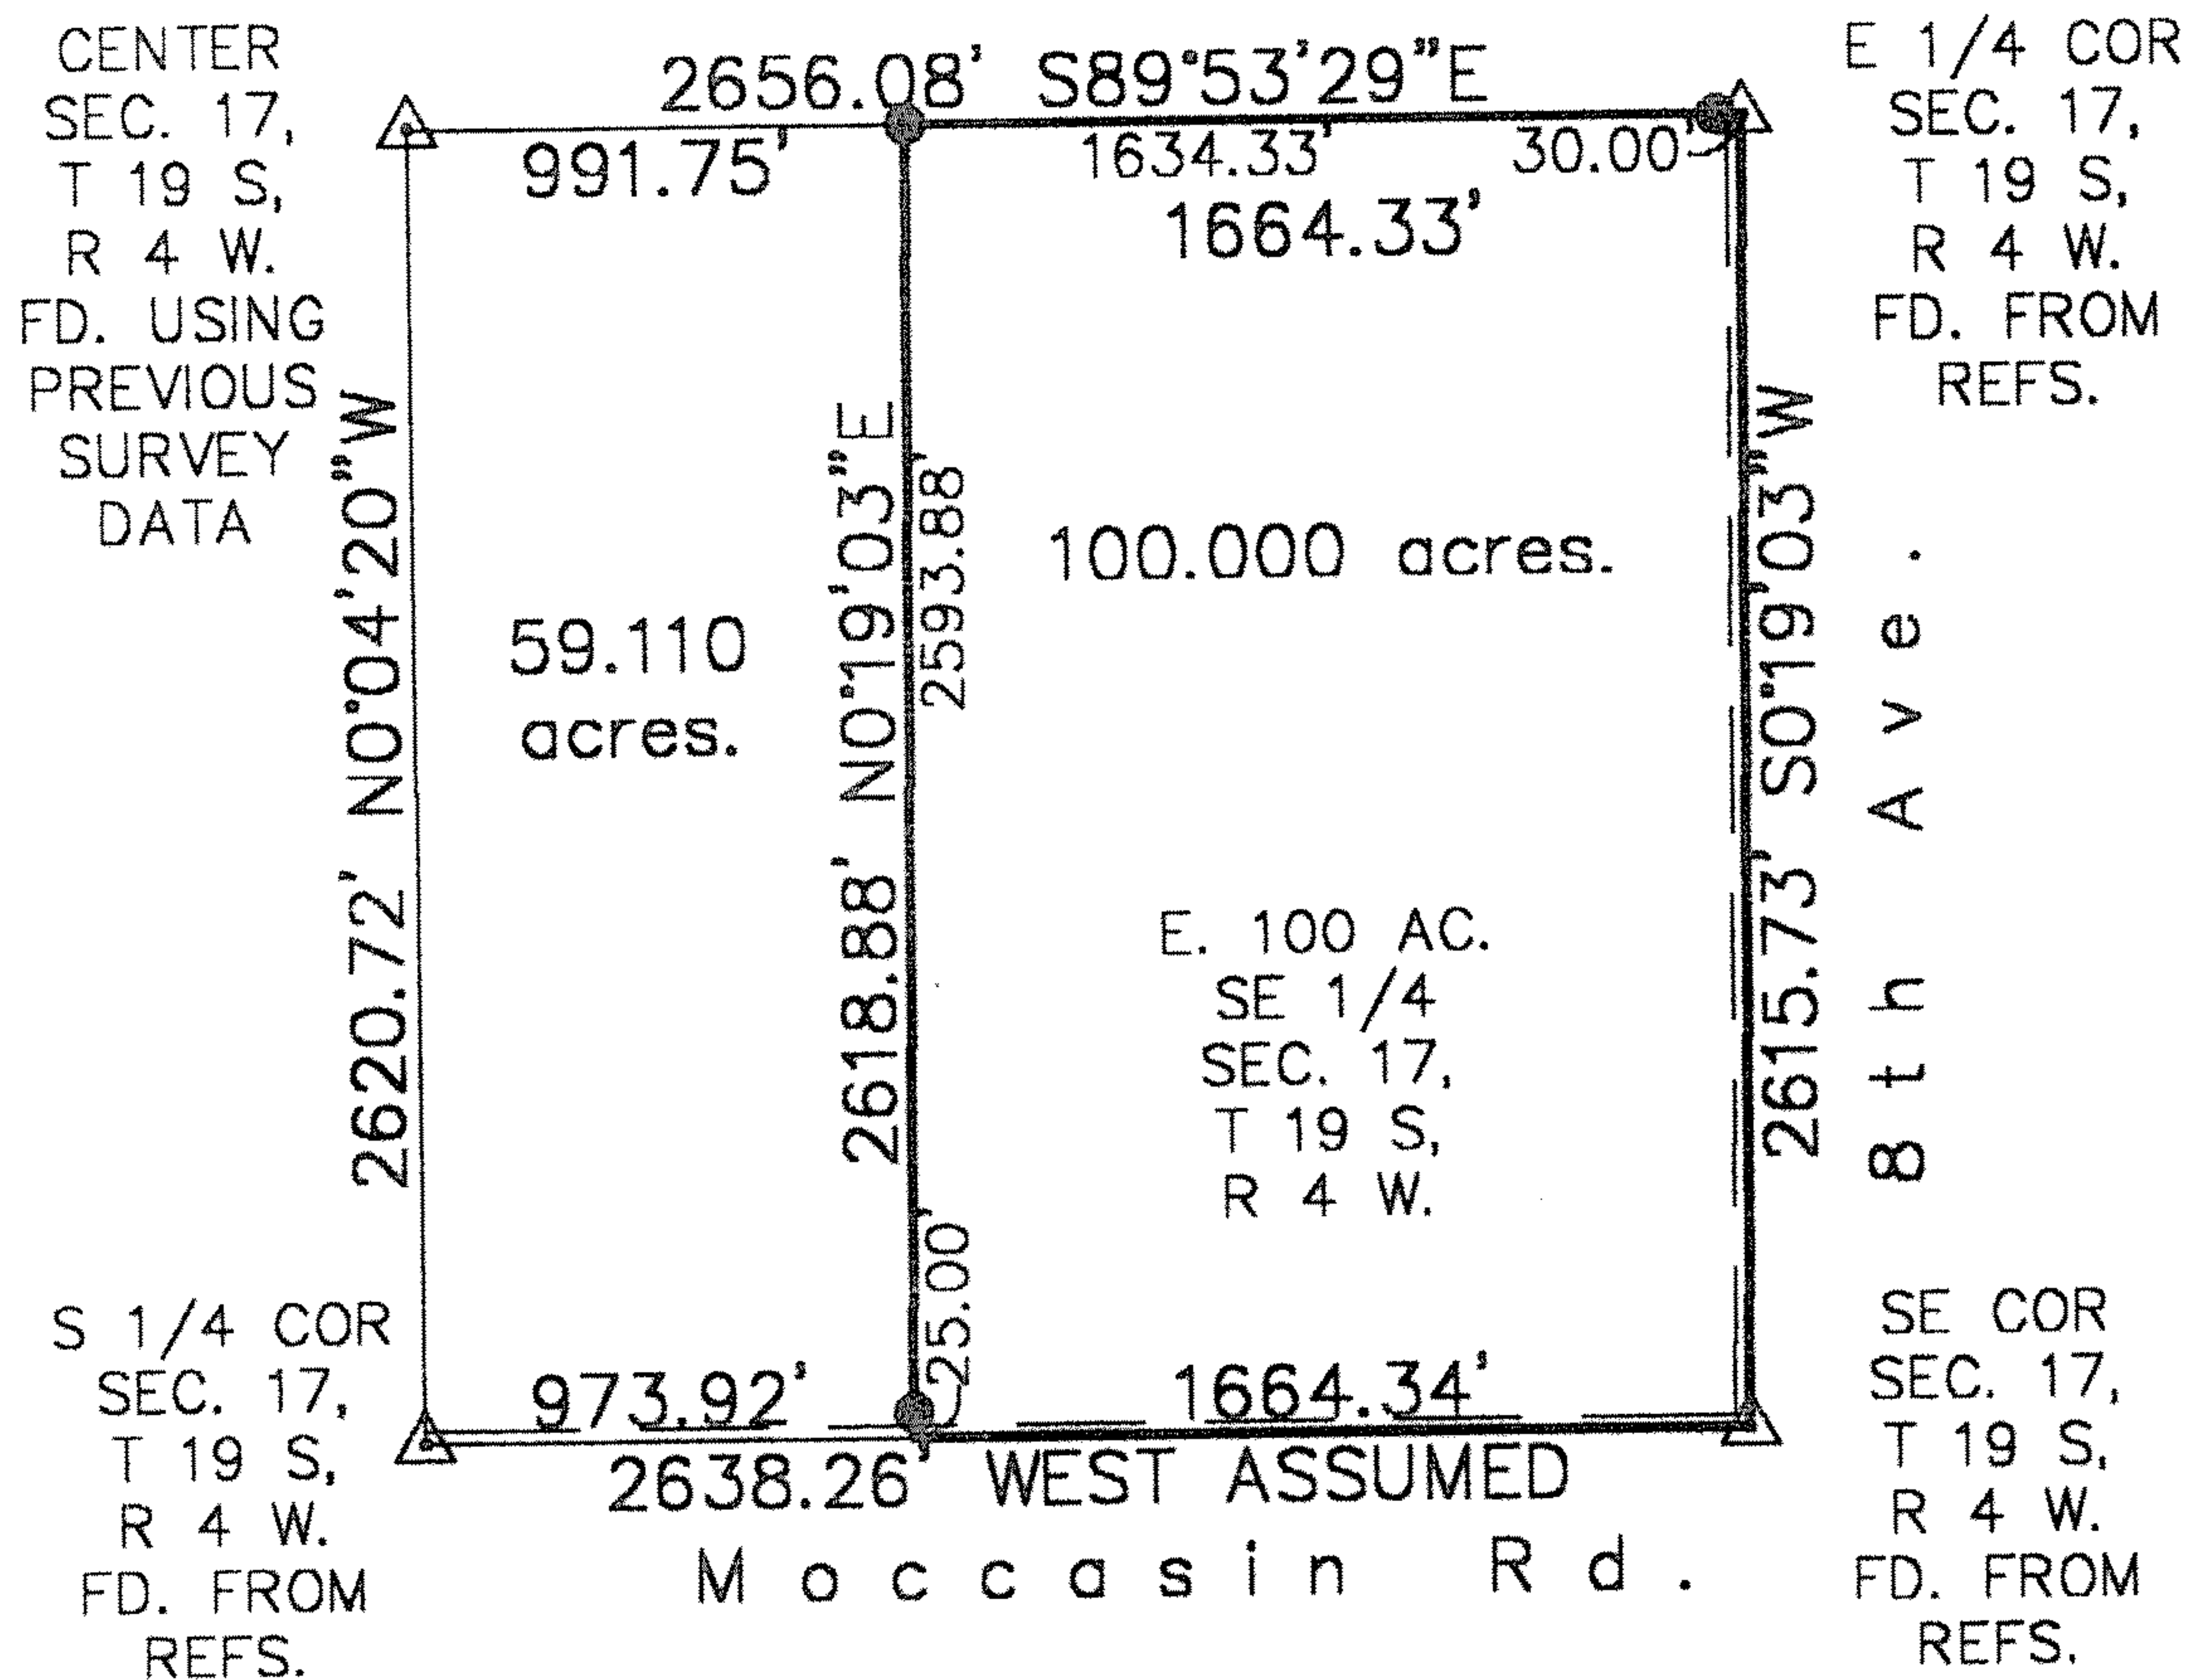

LEGEND

- △ SECTION CORNER FOUND
- PROPERTY CORNER SET

CLOSURE 1,279,395

REVIEW SURVEYOR'S CERTIFICATE
STATE OF KANSAS

COUNTY OF McPHERSON

SS

REVIEWED IN ACCORDANCE WITH THE
REQUIREMENTS OF K.S.A. 58-2005,

2004.

REGISTERED LAND SURVEYOR



REGISTERED LAND SURVEYOR

NOTES:

- 1) NO TITLE WORK PROVIDED TO SURVEYOR PRIOR TO SURVEY
- 2) SECTION CORNER TIES TO BE SENT TO COUNTY ENGINEER'S OFFICE AND KANSAS STATE HISTORICAL SOCIETY

I, DUNCAN W. DURR, DO HEREBY CERTIFY THE
HEREON SURVEY TO BE A TRUE AND ACCURATE
REPRESENTATION OF THE CONDITIONS FOUND
ON THE DATE HEREON WRITTEN.

CLIENT: DUCKS UNLIMITED DRAWN: EL CADMEISTER PROJECT: 4046 SHEET: 1 OF: 1

THE EAST 100.000 ACRES OF THE SOUTHEAST QUARTER OF SECTION 17, TOWNSHIP 19
SOUTH, RANGE 4 WEST OF THE SIXTH PRINCIPAL MERIDIAN; EXCEPT ROAD RIGHT OF WAY
OF RECORD OFF THE EAST AND SOUTH SIDE AND ANY OTHER EASEMENTS OF RECORD; ALL
IN McPHERSON COUNTY, KANSAS.

STATE: KANSAS COUNTY: McPHERSON SEC: 17 TWP: 19 S R: 4 W DATE: 5/22/2004